



B.M. 206.69 60" SPIKE IN CATALPA TREE NE. COR. 13<sup>TH</sup> & OLIVER

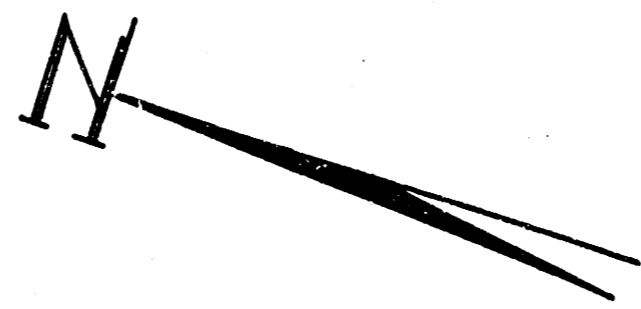

STA. ON W.P.L.

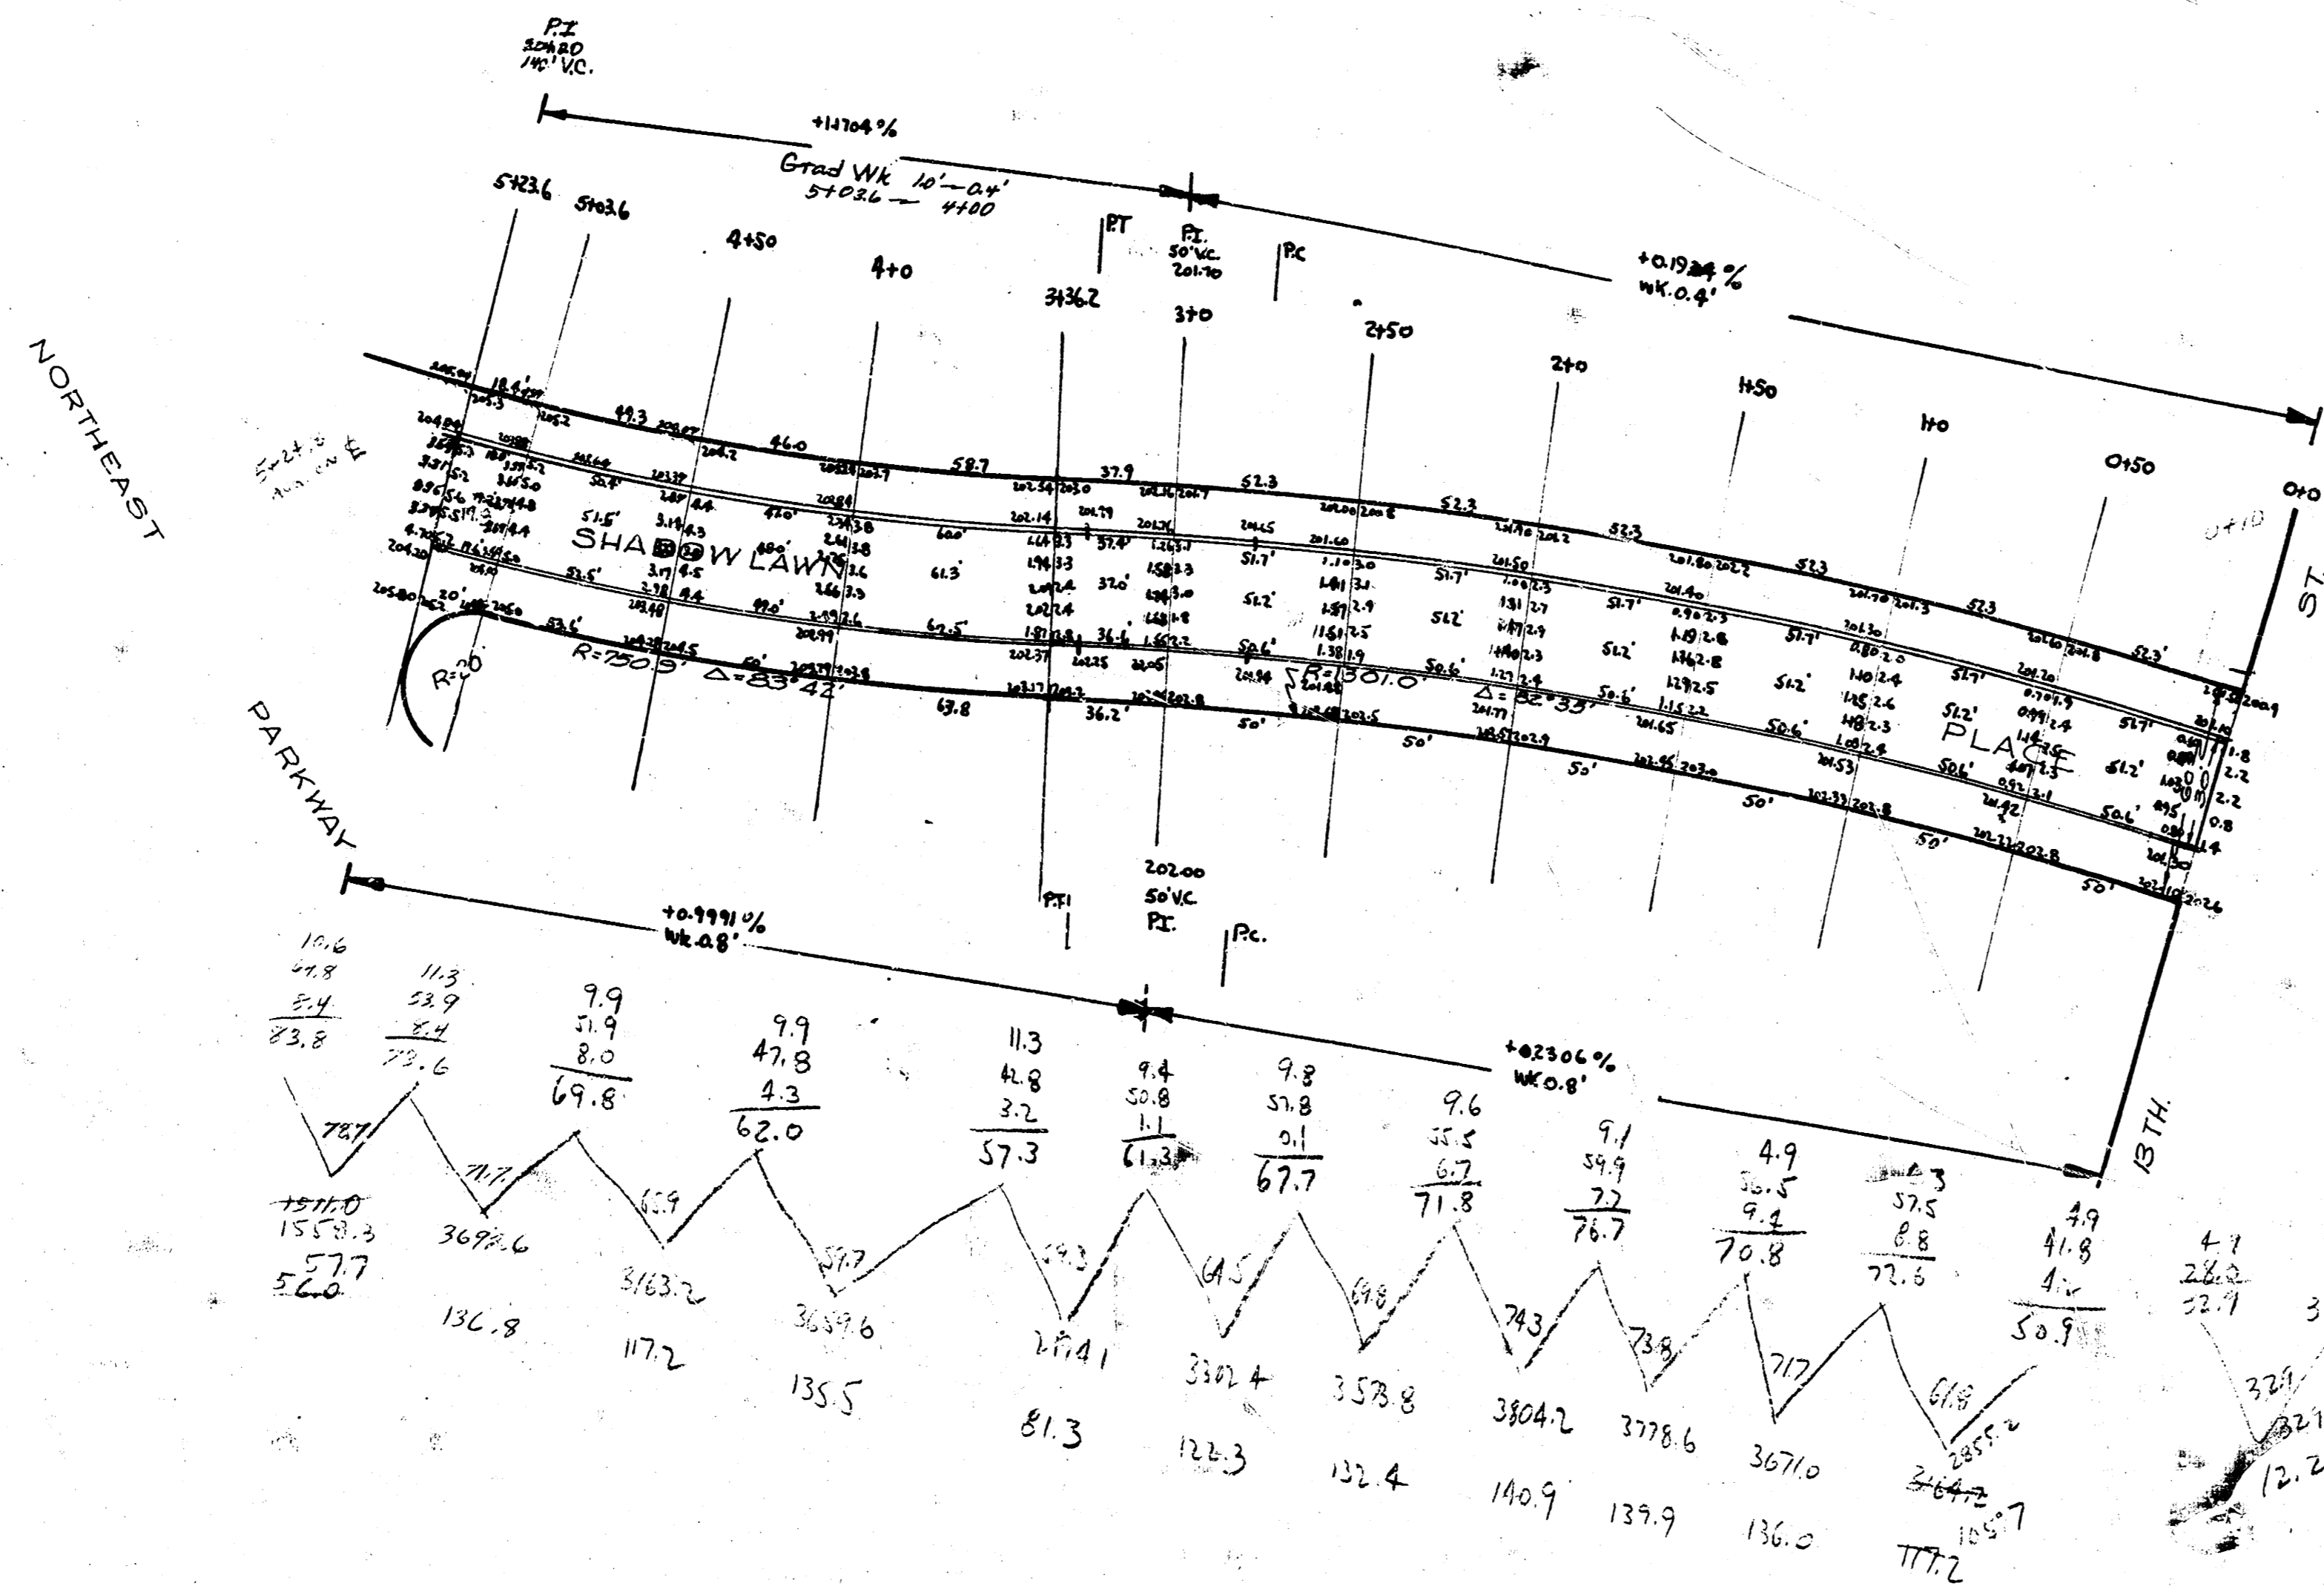

2  
 50.0  
 150.8  
 117.2  
 81.3  
 122.3  
 160.9  
 159.9  
 150.0  
 117.2  
 1315.5  
 1471.0

SHADOWLAWN PLACE  
 NL 13TH — NORTHEAST PKWY  
 30 CONC. & C.B.  
 City of Wichita, Kansas  
 L.K. White City Engineer  
 Date: 3-27-48 Proj. No. C18-145