


NO Harvies.
Sinking was killed the
few minutes.

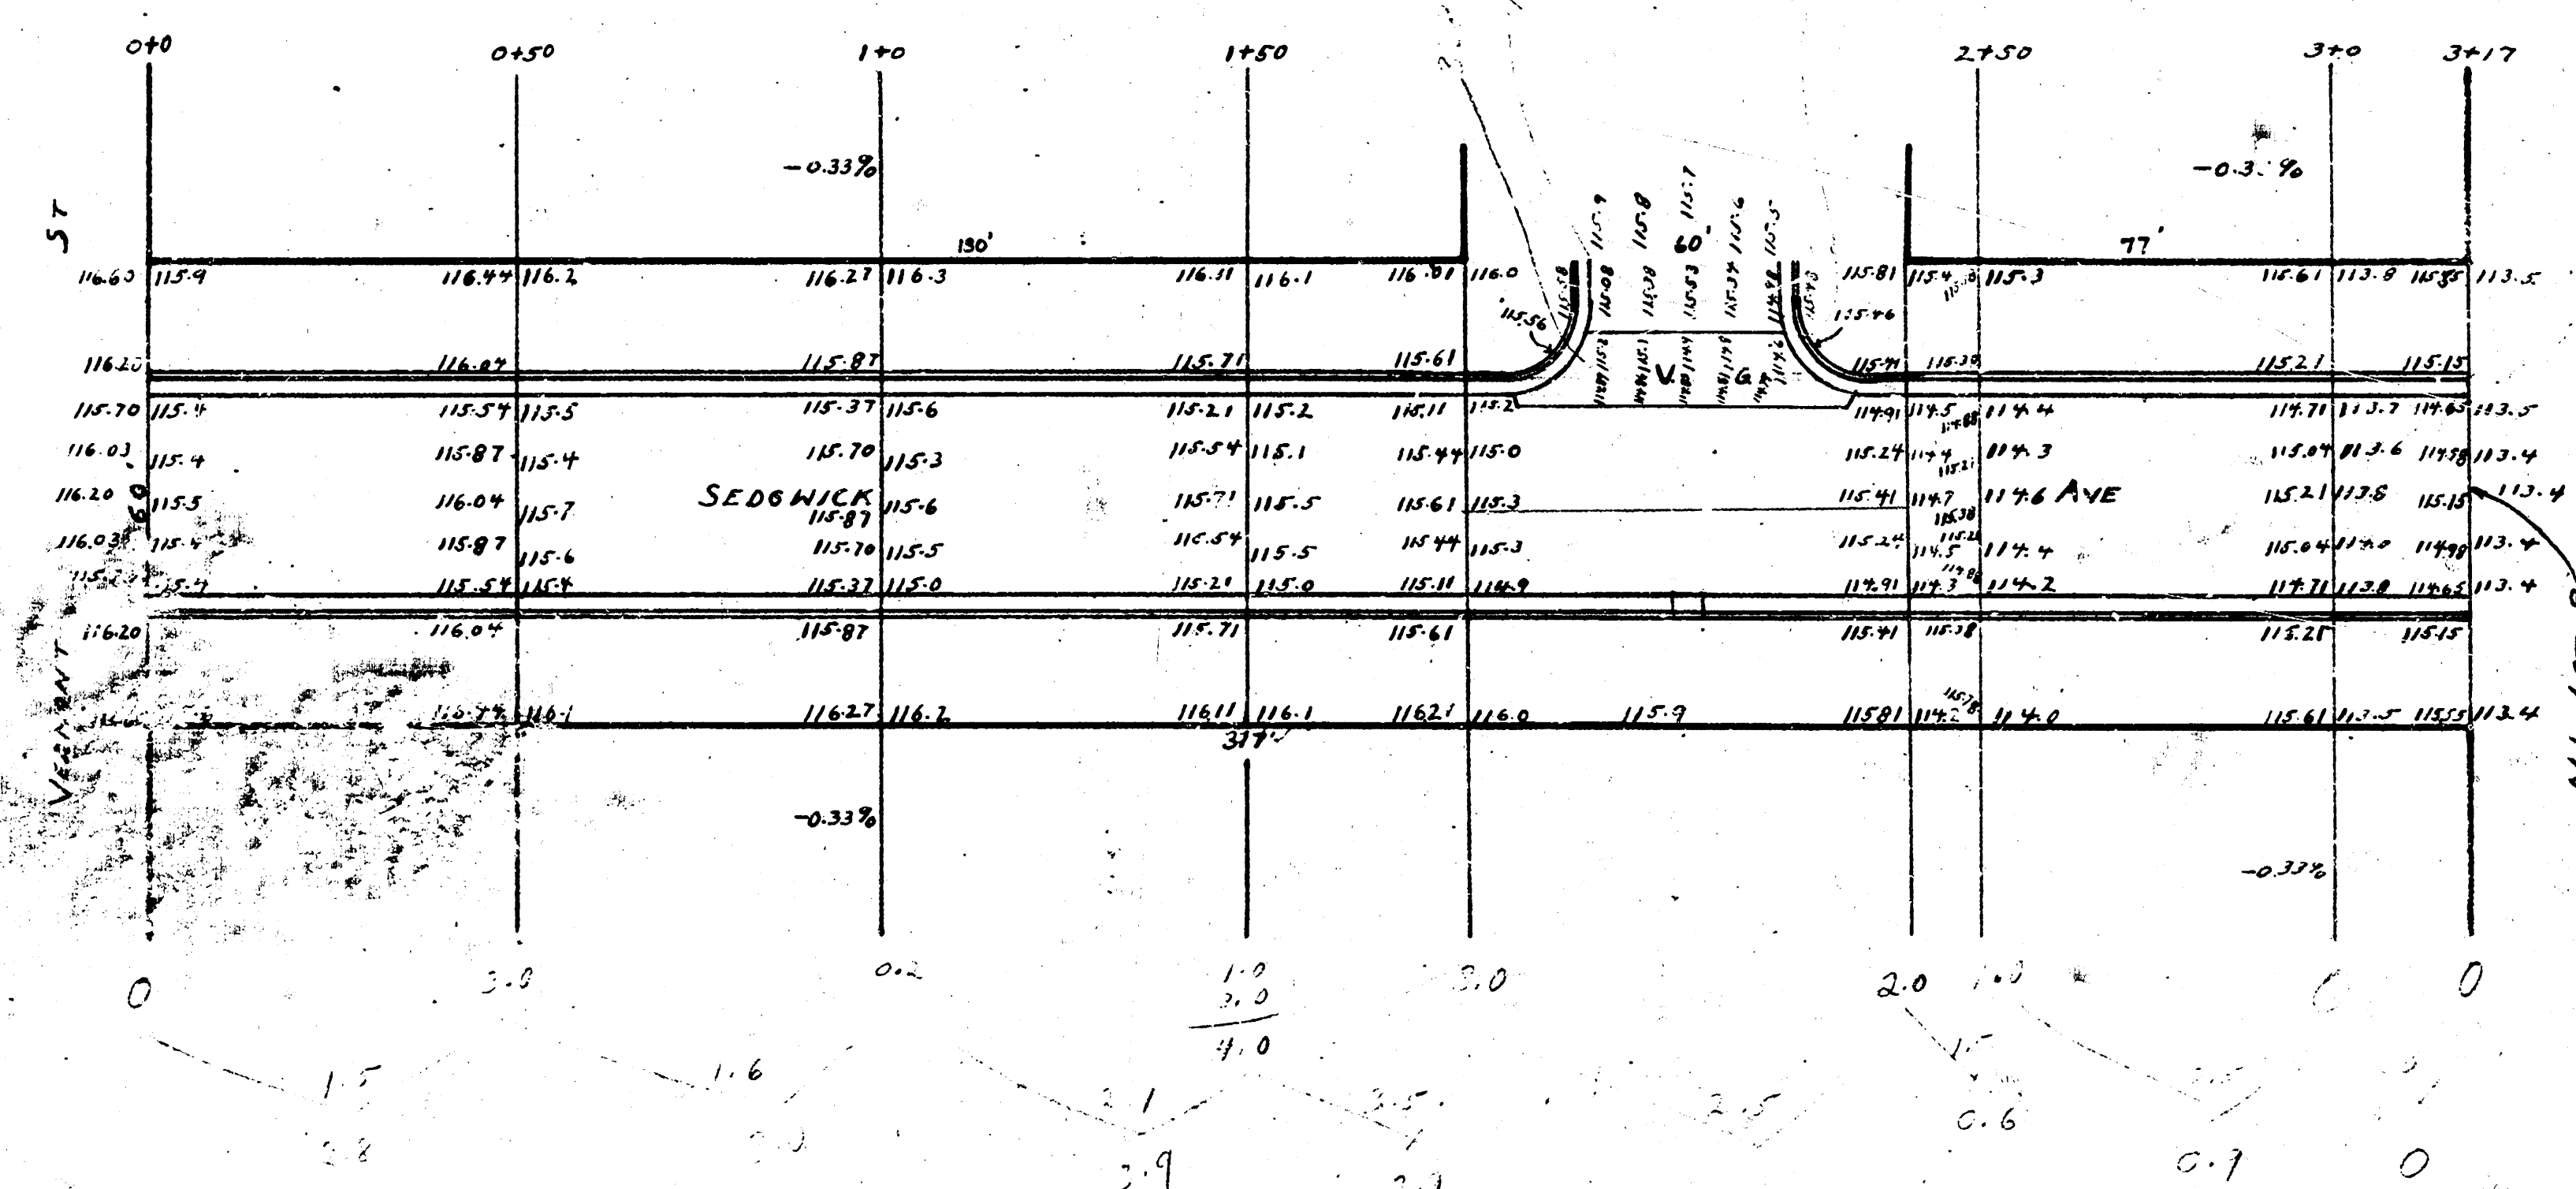

BM 117.50 NW COR CONC PORCH 622 N SEDGWICK
B.M. 115.50 S.C.B. M² LEAN BLVD (E SEDGWICK)

	7.	18.3
	<u> </u>	
	1	12.7
	<u> </u>	
100	1.2	
	<u> </u>	
	13.2	

$$\begin{array}{r} 17. \\ 1. \\ \hline 19. \end{array}$$