



B.M. S.E. Cor. Park East House N.W. Cor. Ellis & Scott 97.69
 B.M. S.E. Cor. Park House N.W. Cor. Victoria & Scott 99.50
 Stationing On \overline{E}

Survey S.E. 1/4, Bk 5, 15
 Plan 3580-1-1
 E.C. 1/2
 District 37

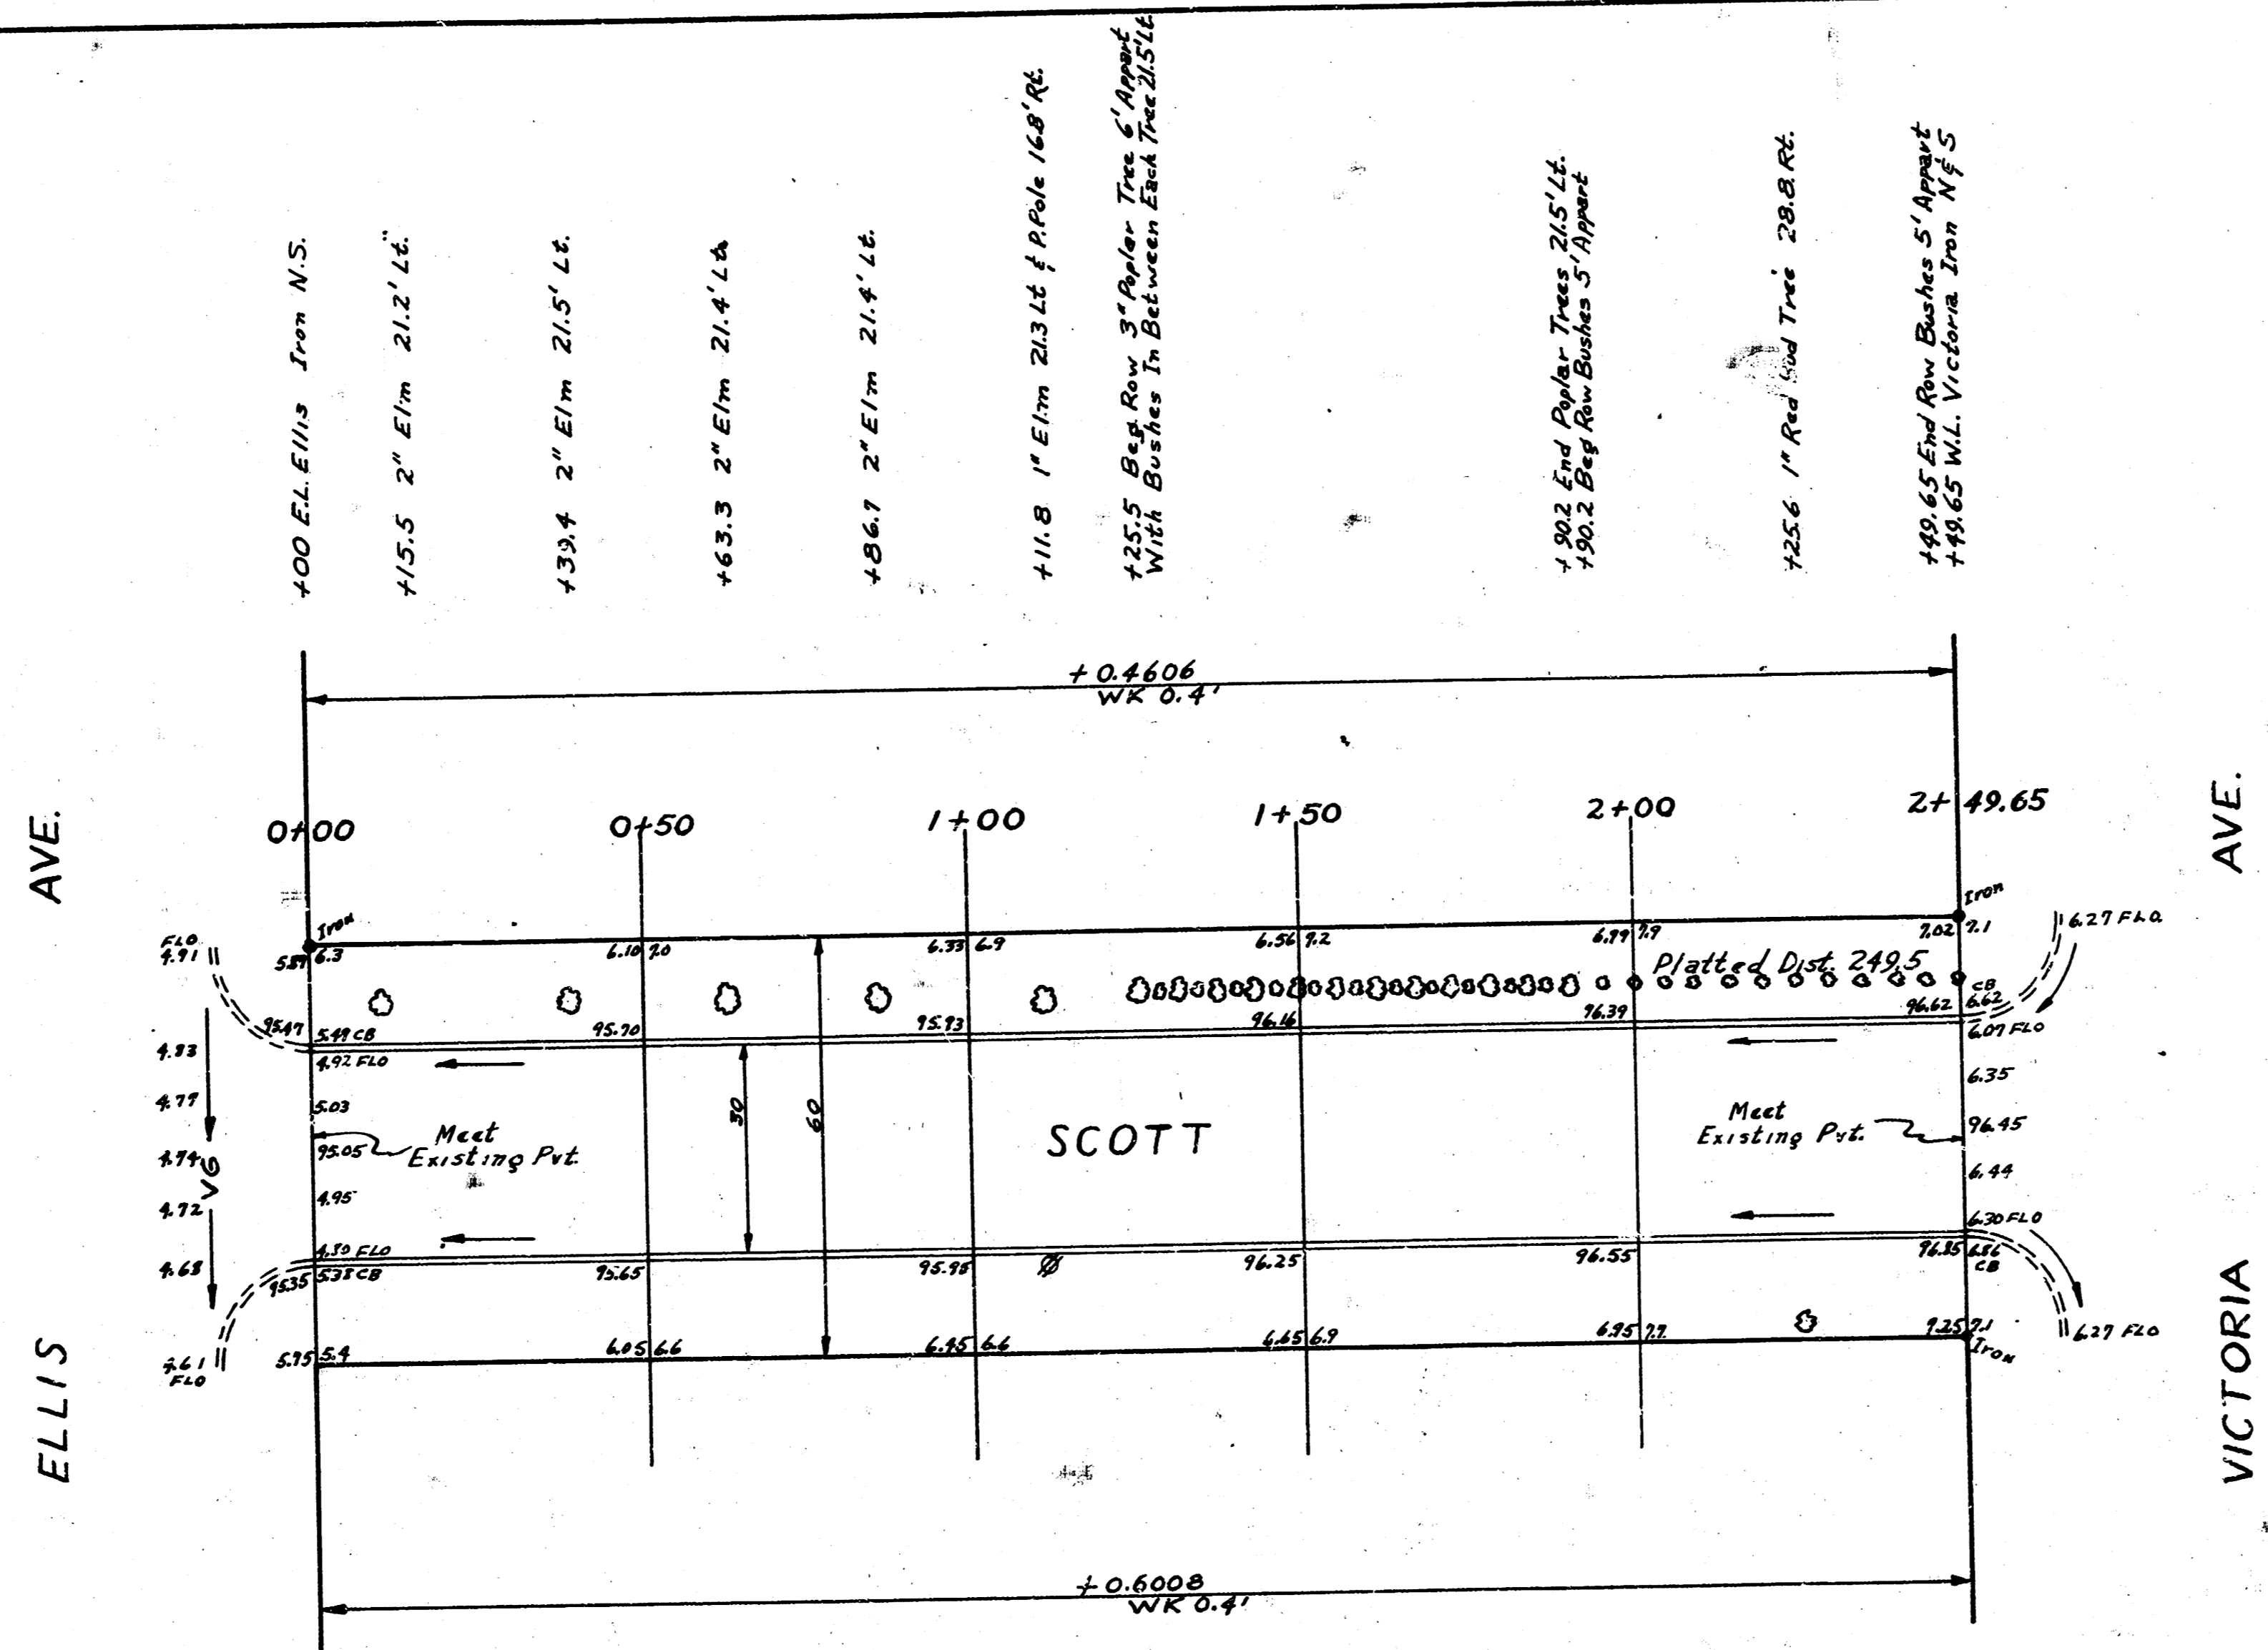

PROPERTY
 323 3
 323 3
 355 6

1/2

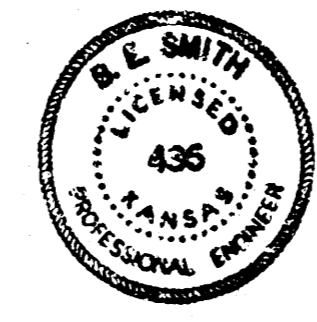

SCOTT
 E.L. ELLIS TO W.L. VICTORIA
 30' CONC & CB.
 CITY OF WICHITA
 BE SMITH CITY ENGINEER
 MARCH 1954 PROJ. NO. C13-262