


B.M. OF HOUSE CORNER PORCH E HOUSE NW ELLIS & SCOTT  
 STATIONING ON E

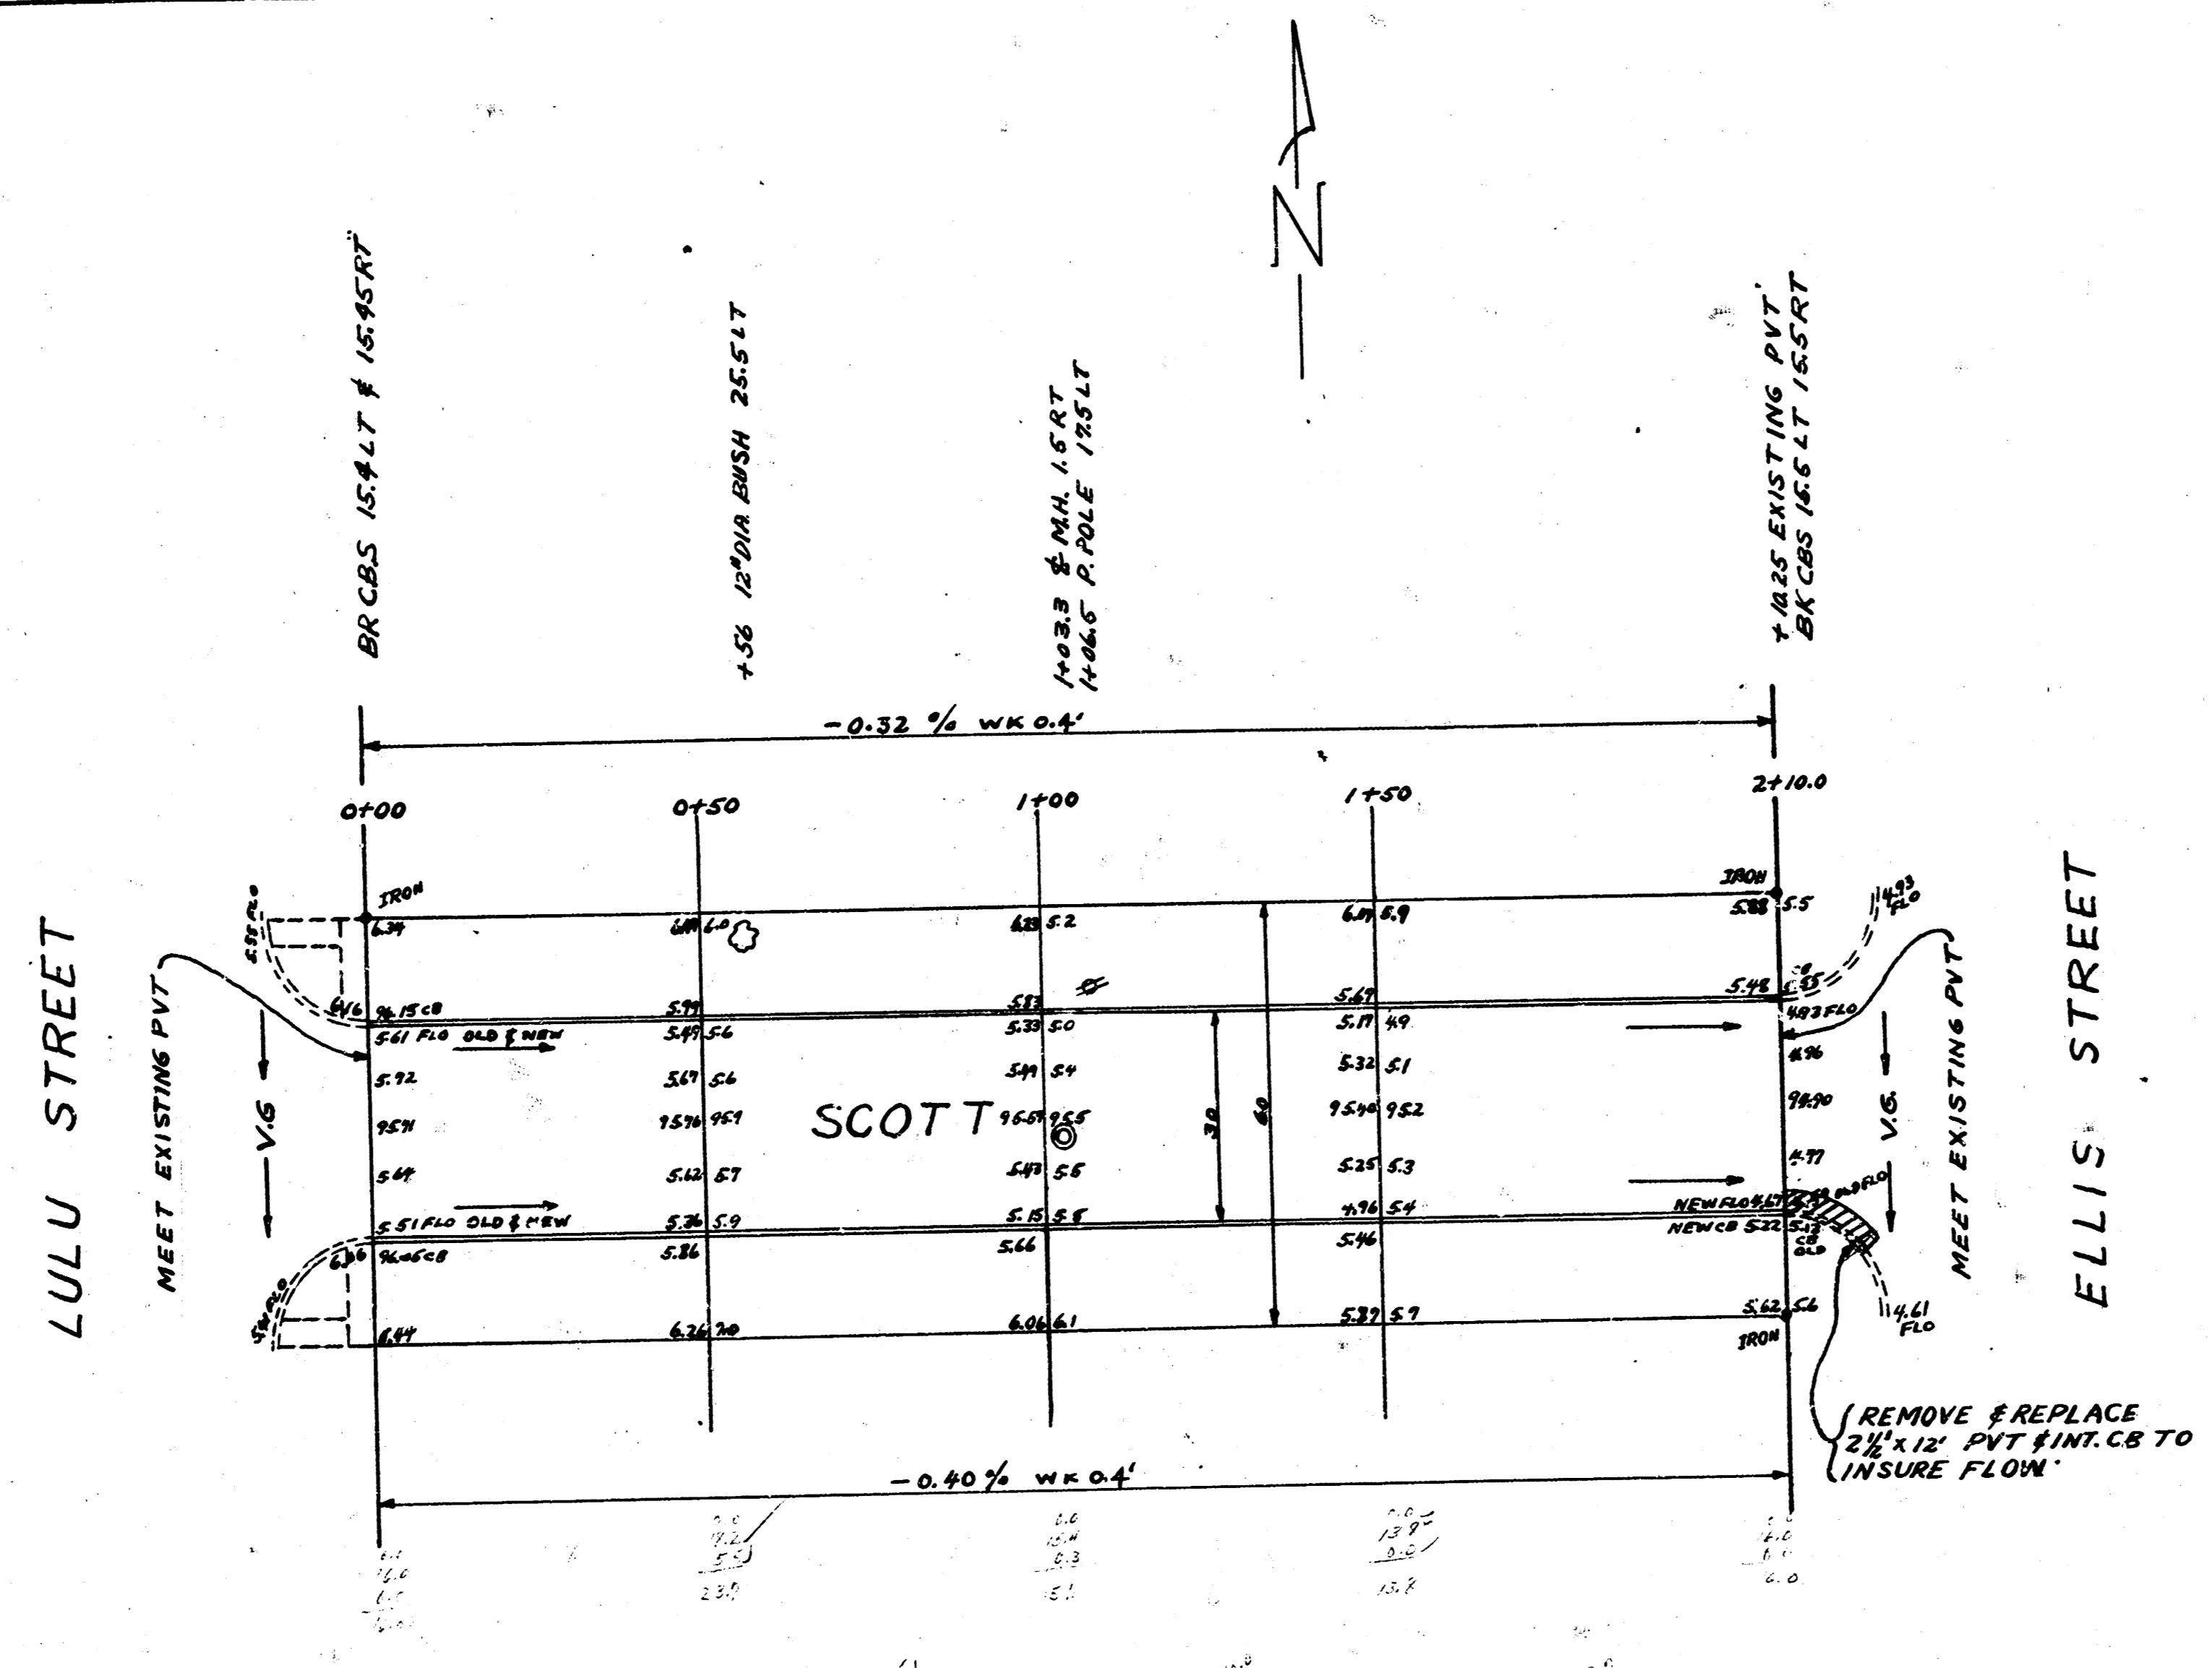

SHIRLEY SEAL IN 5/13  
 HUN SEAMAN  
 DRESSING 27

SCOTT  
 EL. LULU TO W. ELLIS  
 30' CONC # CB  
 CITY OF WICHITA  
 BE SMITH CITY ENGINEER  
 FEB 1954 PROJ. NO. C-3-273

