



BM 91.20 K.R. SPIKE N.S. H.L.P. NW CORNER SANTA FE & BLAKE
 BM 91.54 K.R. SPIKE N.S. H.L.P. NW CORNER SANTA FE & PARKER
 STATIONING ON FACE OF 30TH CURBS.

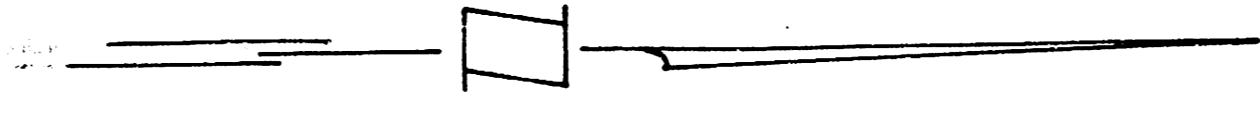


SHAW-YOUNG BROS. INC.
 CIVIL ENGINEERS
 CHICAGO, ILL.

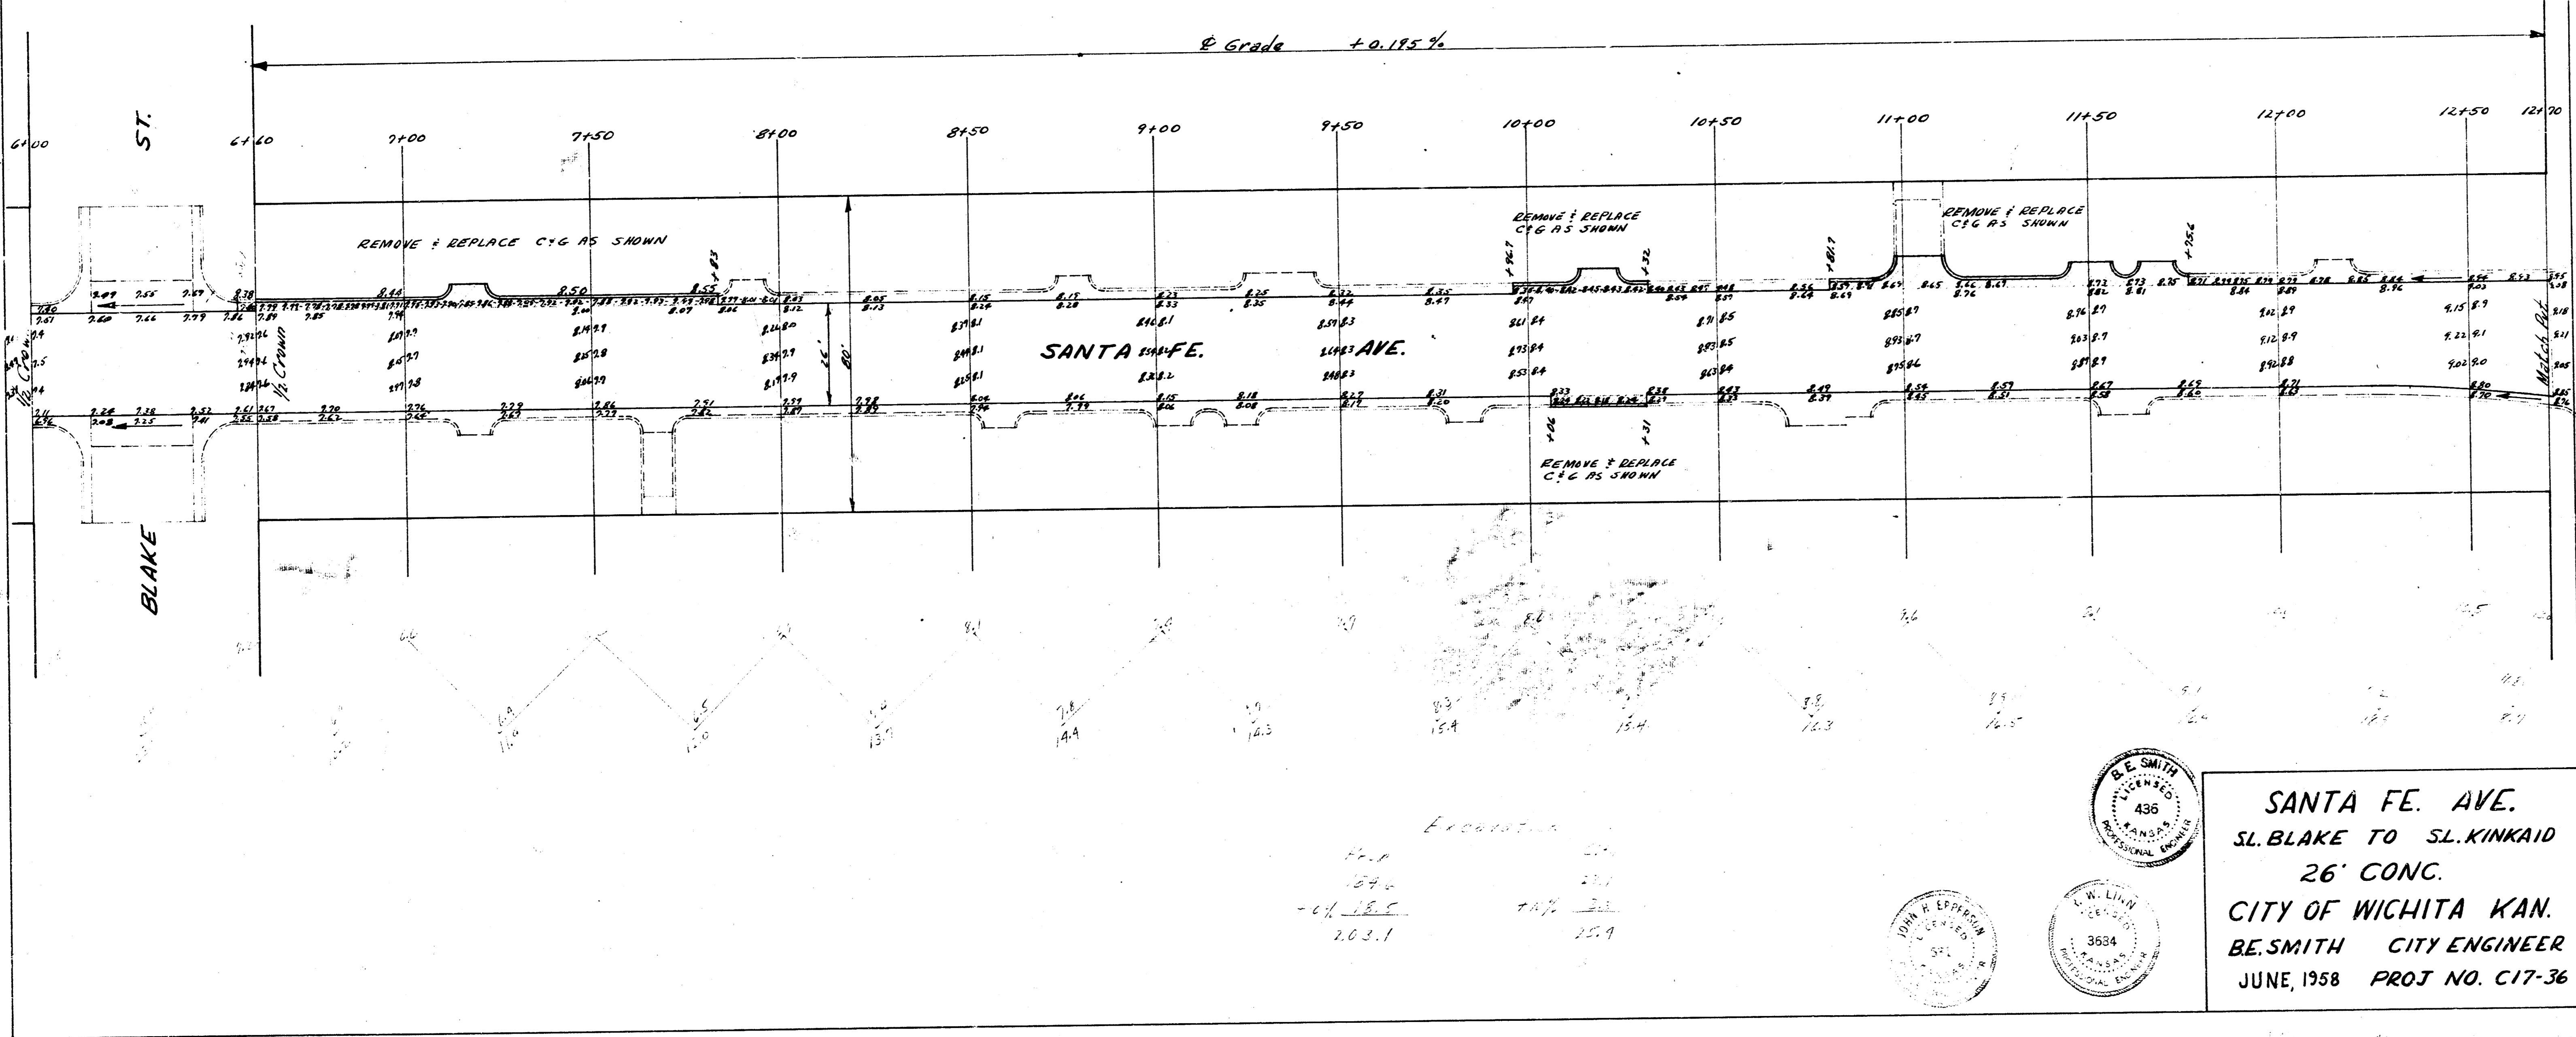

Excavation

44.4	21.0
15.0	21.7
44.185	74.7
203.1	159

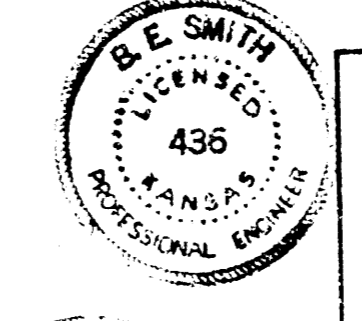

SANTA FE. AVE.
 SL. BLAKE TO SL. KINKAID
 26' CONC.
 CITY OF WICHITA KAN.
 BE. SMITH CITY ENGINEER
 JUNE, 1958 PROJ NO. C17-36