



BM 97.54 R.R. SPIKE N.S. H.L.R. NW CORNER SANTA FE & PAWNEE.
 STATIONING: BASE LINE IS ON FACE OF BOTH CURBS.

PLAN
 BE. SMITH
 CHECKED

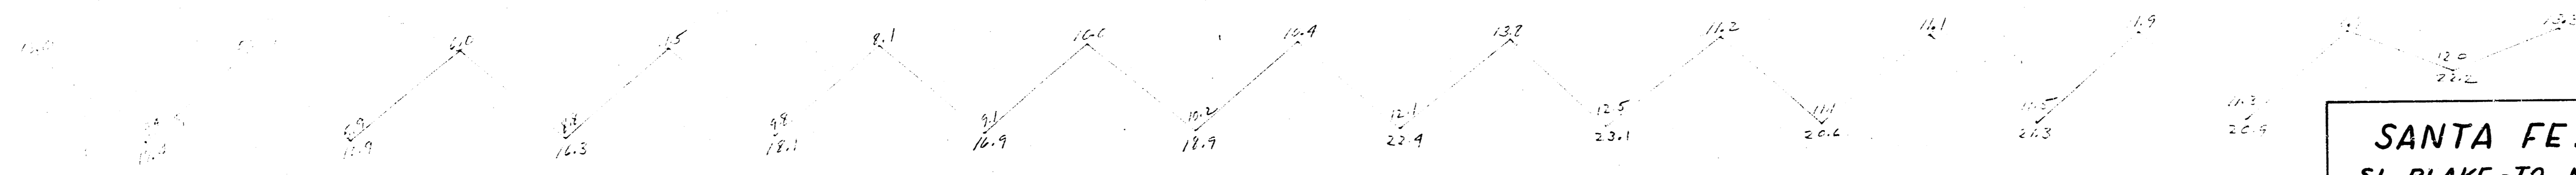

Excavation
 Pipe
 228.0
 1.9% 2.310
 252.0 cu yds Exc.

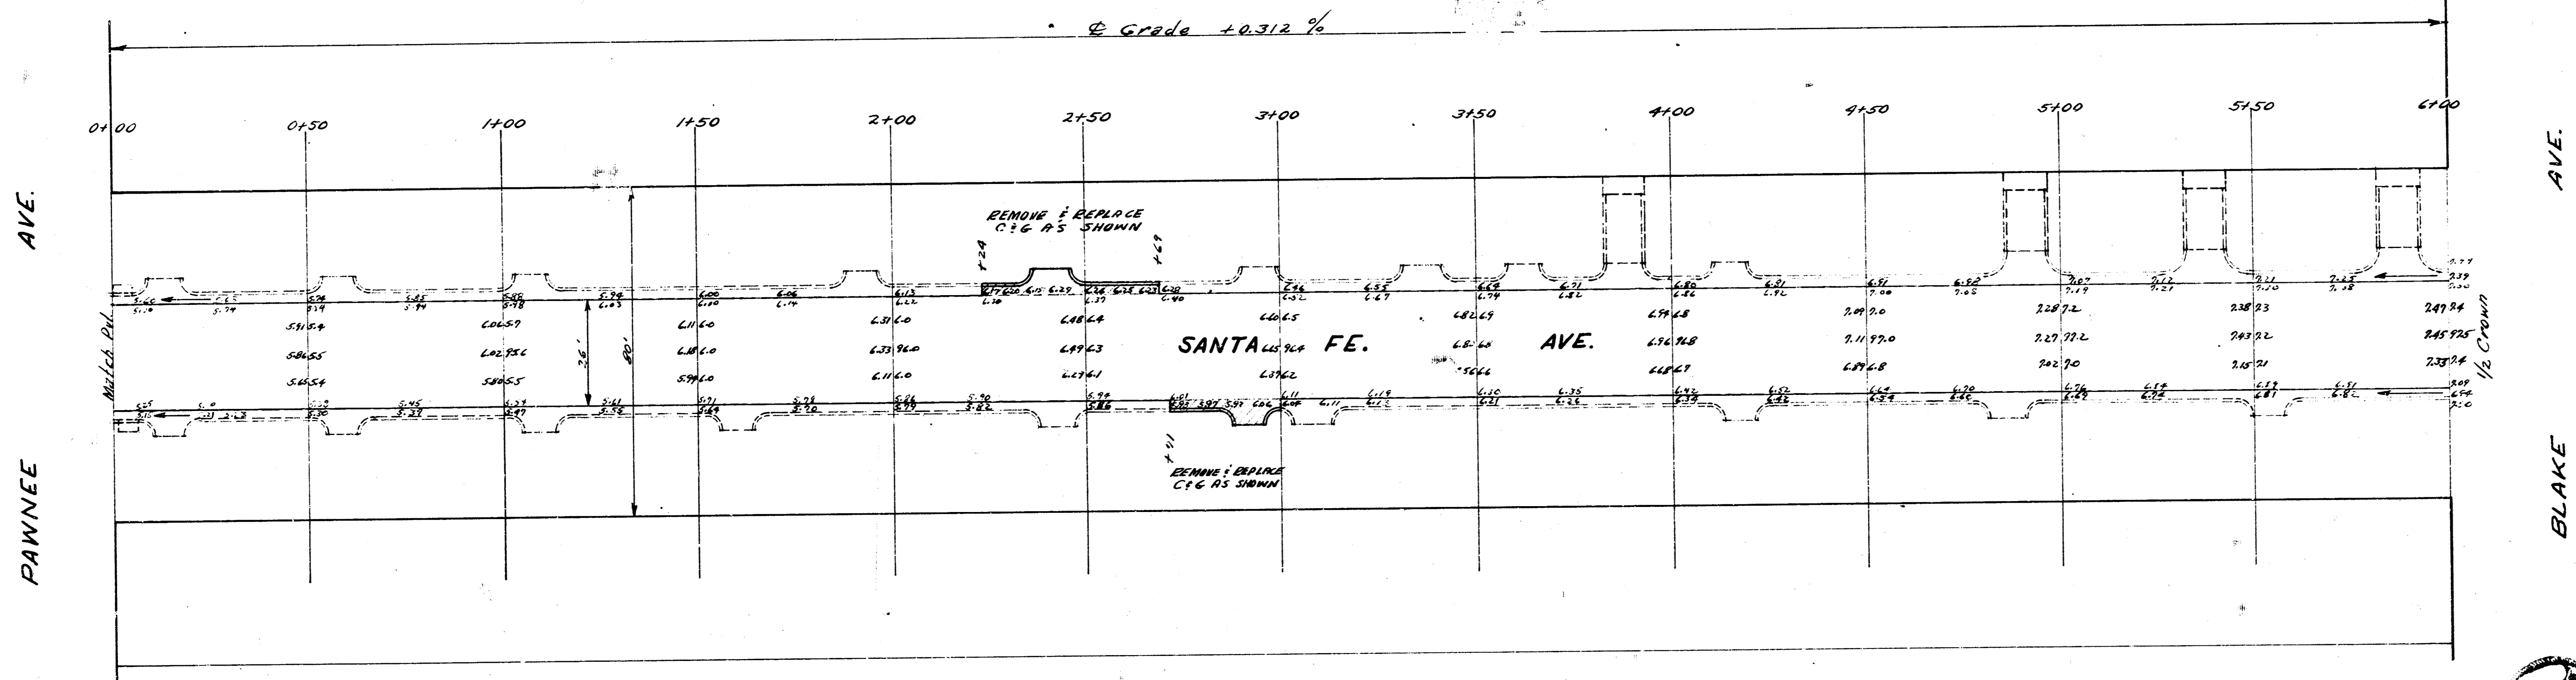

SANTA FE. AVE.
 SL. BLAKE - TO - NL. PAWNEE
 26' CONC.
 CITY OF WICHITA KAN.
 BE. SMITH CITY ENGINEER
 JUNE, 1958 PROJ. NO. C17-42