


CHM-81

B.M. 160.91 S. in M.H. 150' S. SAN PABLO NEAR N.L. GOVERNEUR
B.M. 160.33 B. in RITCHIE, W. CO. COTTONWOOD, N.L. BOYAL
B.M. 164.213 X on C. of WEST HEADHALL CMP. CULY. S.S. KELLOGG E.S. GOVERNEUR

STATIONING ON W & N PL

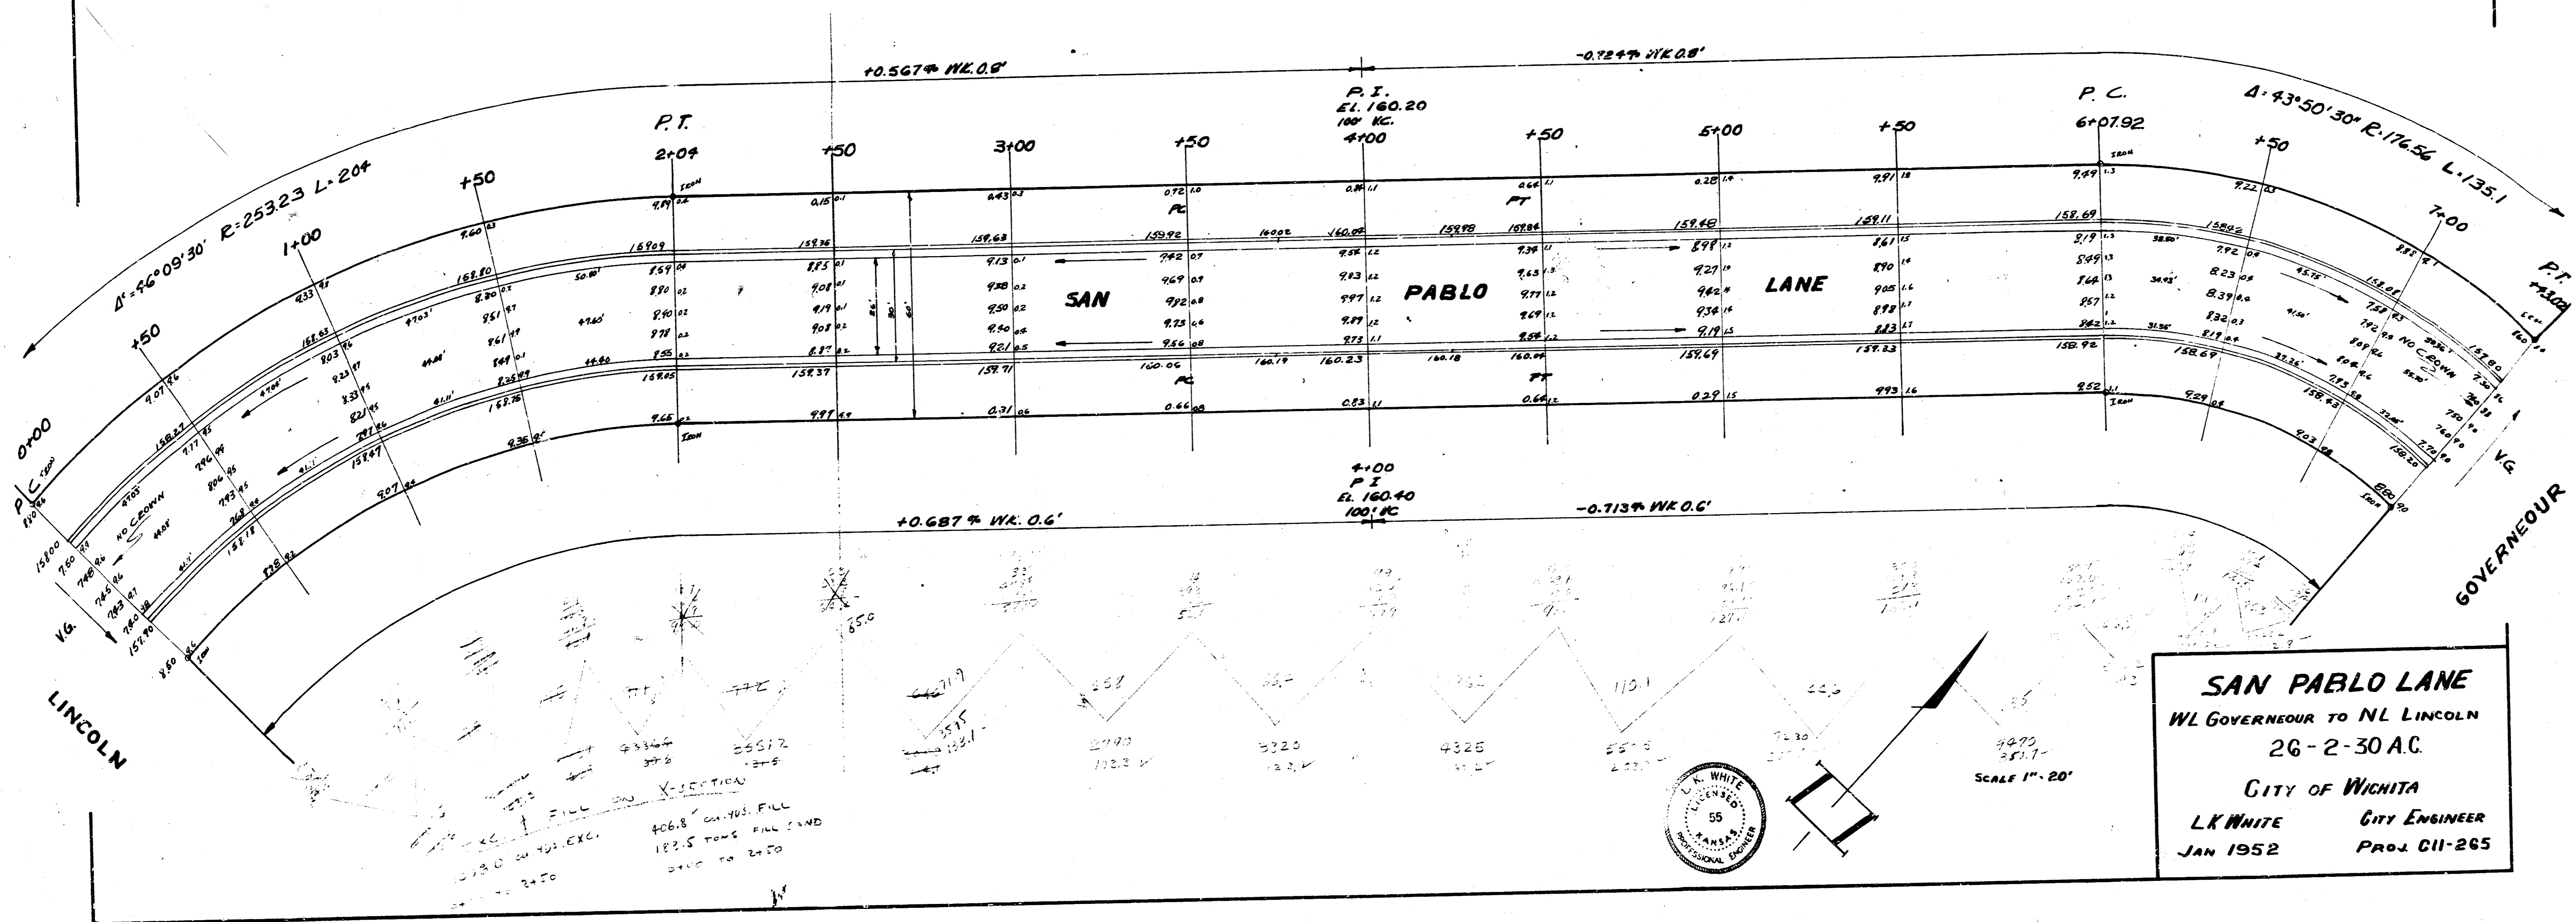

SCALE 1" = 20'