


Salina N.L. Lots 155 & 156 Salina Ave. Riverside Grove Addn. N.L. 14th

26' concr.

AM. Elev. 11365 - R. in Salina Bl. W. S.W. Payne & 15th
 11368 - G. in Globe N. Ch. 14th E. W. L. Payne
 11371 - G. in Globe S. Ch. 14th W. L. Salina
 11372 - G. in Globe W. Ch. Salina N.L. Lots 155-156

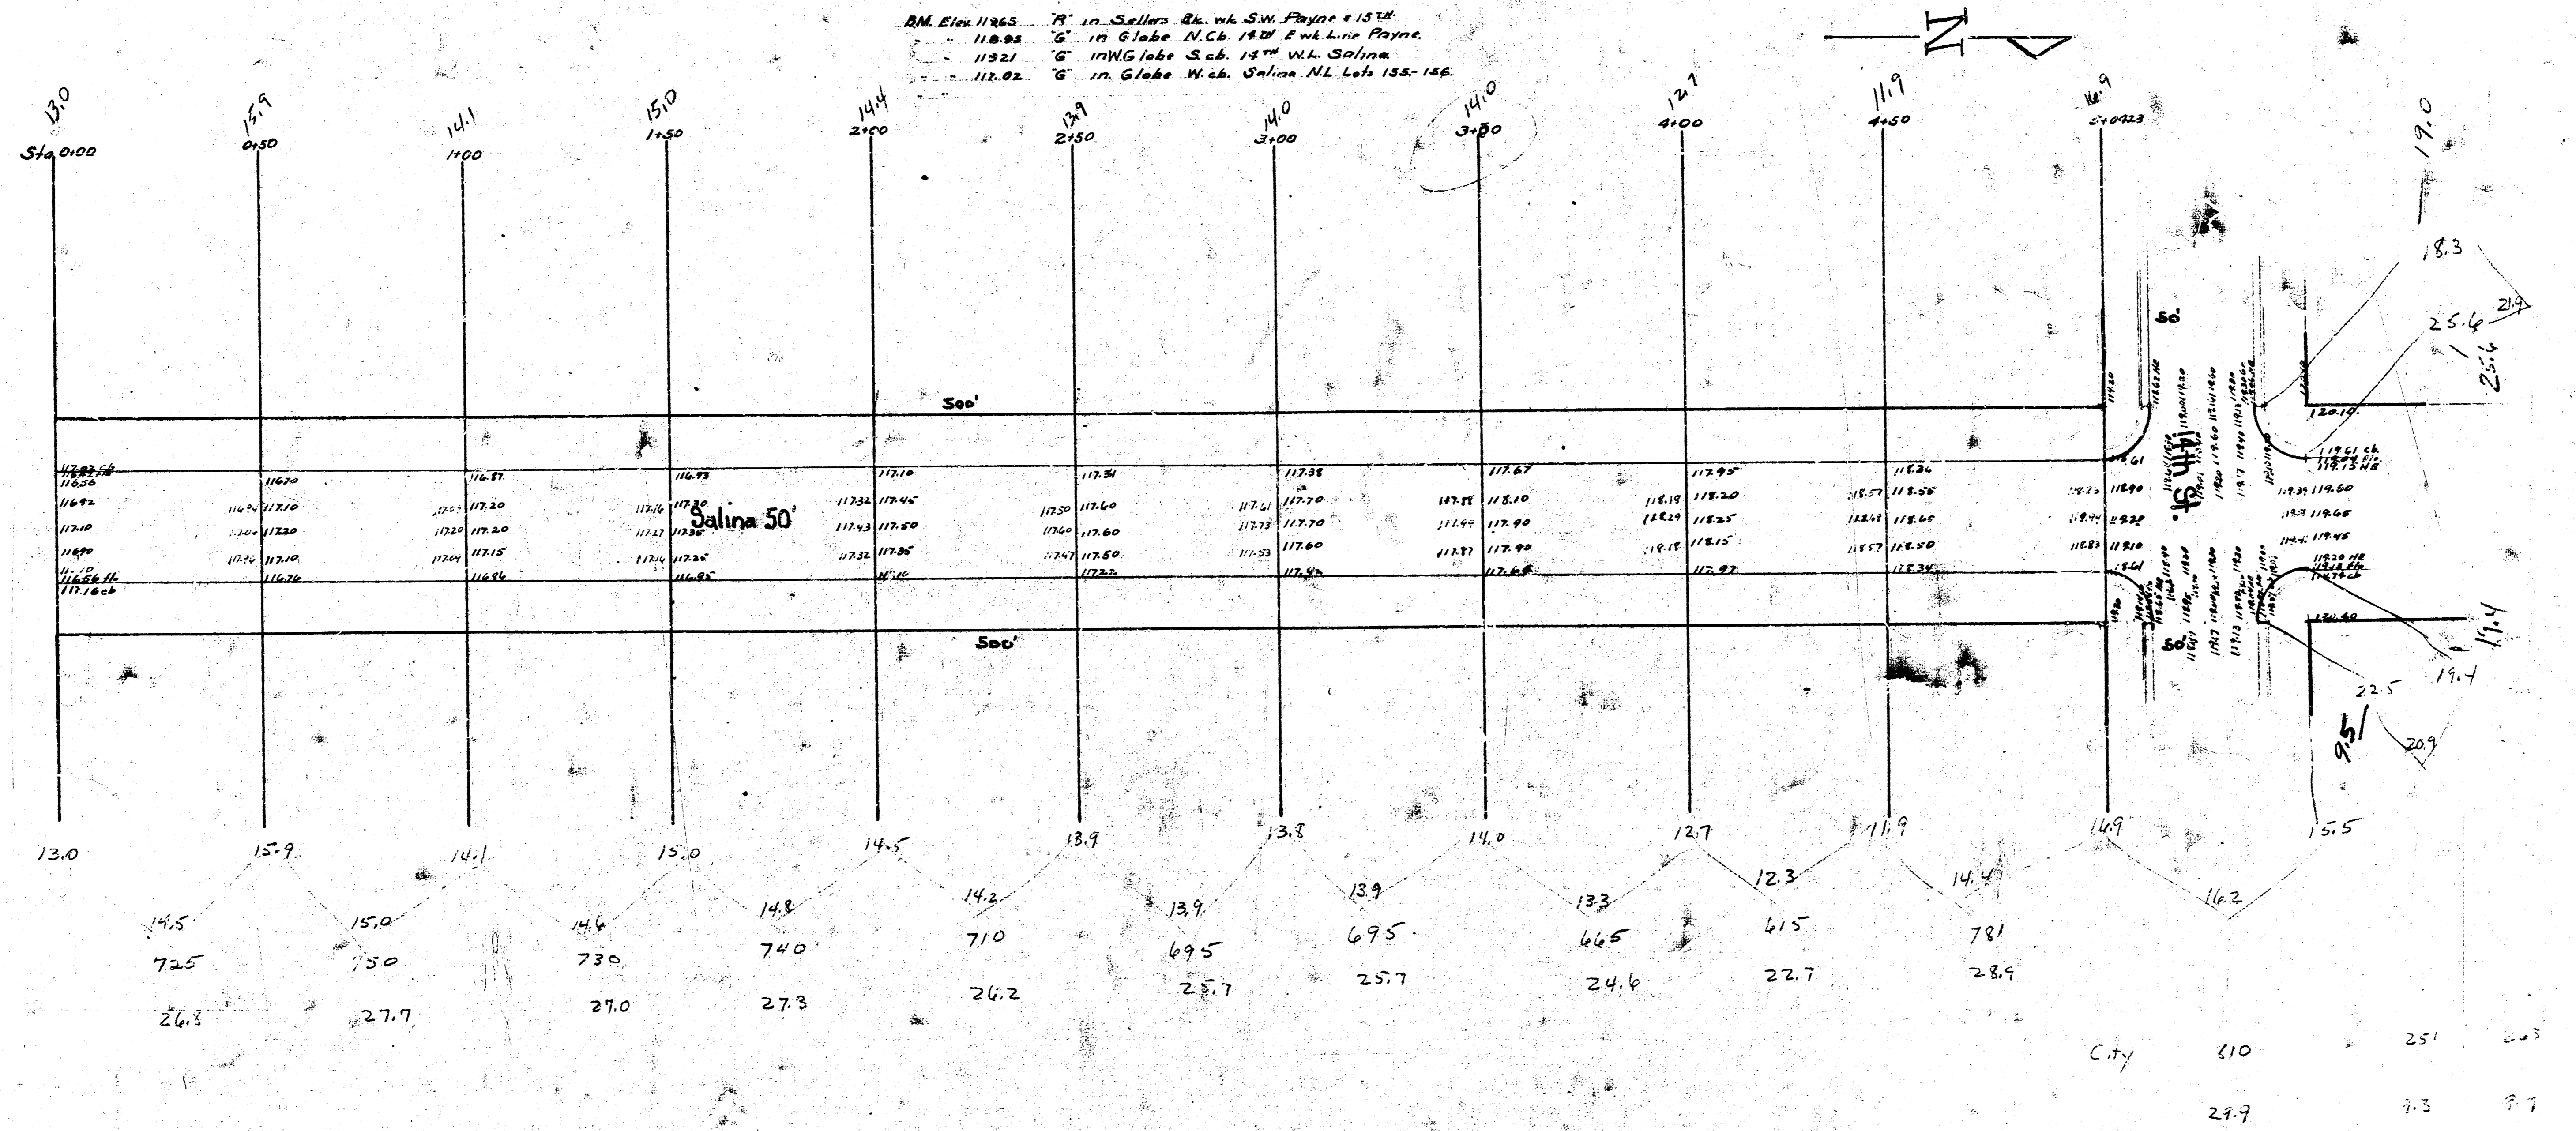

Property 261.4 + 107.0 = 368.4
 City 48.9 + 4.9 = 53.8
 Total Exc. Yds³ 341.6