


2.M 12630 TOP N.W. COR. BRICK WALL AT CORNER W.S. 16th ST. SABIN ST.
 3.M 12667 TOP N.W. COR. ROCK HANDRAIL ON PORCH, 24th ST. S. 17th ST. ON E.S. SABIN ST.
 STATIONING $\frac{1}{2}$ BASELINE ALONG CENTERLINE OF SABIN ST.

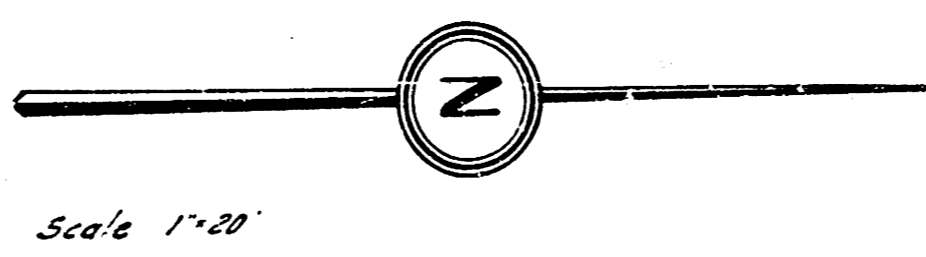

Survey 26222-26225 B.M. 100' 0" 1964
 Plan 100' 0" 1964
 L.C. 100' 0" 1964
 17th St.

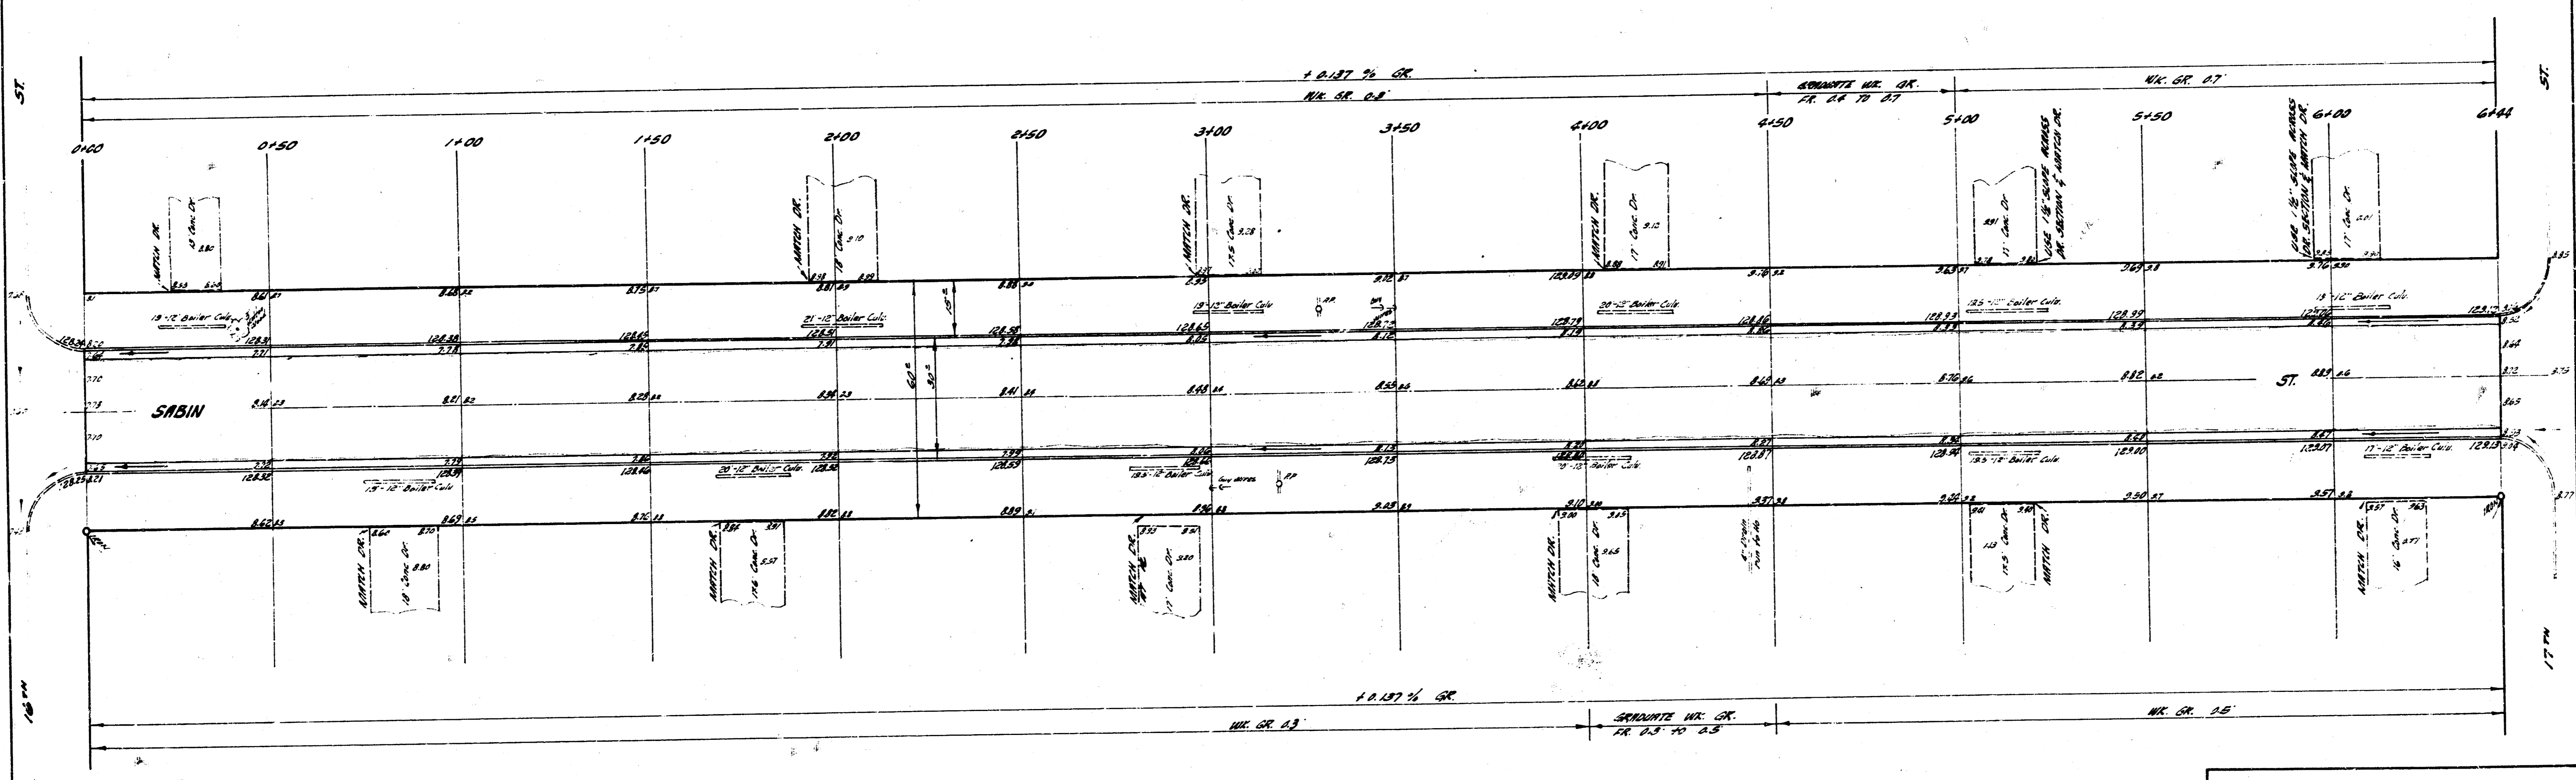


EXHIBIT
 605-1 2/1/64
 605-2 2/1/64
 605-3 2/1/64



1/2

SABIN ST.
 N.W. 16th ST. TO S.W. 17th ST.
 26° - 2' - 30" RC.
CITY OF WICHITA, KANSAS
 B. E. SMITH CITY ENGINEER
 DATE JUNE 1964 PROJ. NO. C-10-64