



B.M. 117.90 "d" Top N.E. Cor. Head Wall  
30' N. & 34.5' W. of E. Anna & Maple

B.M. 117.13 "c" in Globe W. curb Young  
St. 1' South of S.L. Douglas


B.M. 120.23 S.E. Cor. Conc.  
Porch No. 117 Sabin

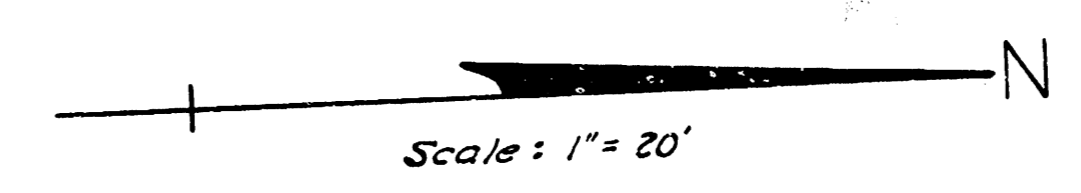

NOTE - CONTRACTOR: Utility service lines may be located unusually close to the surface. Therefore, extreme care shall be used in excavating & grading in connection with this project.

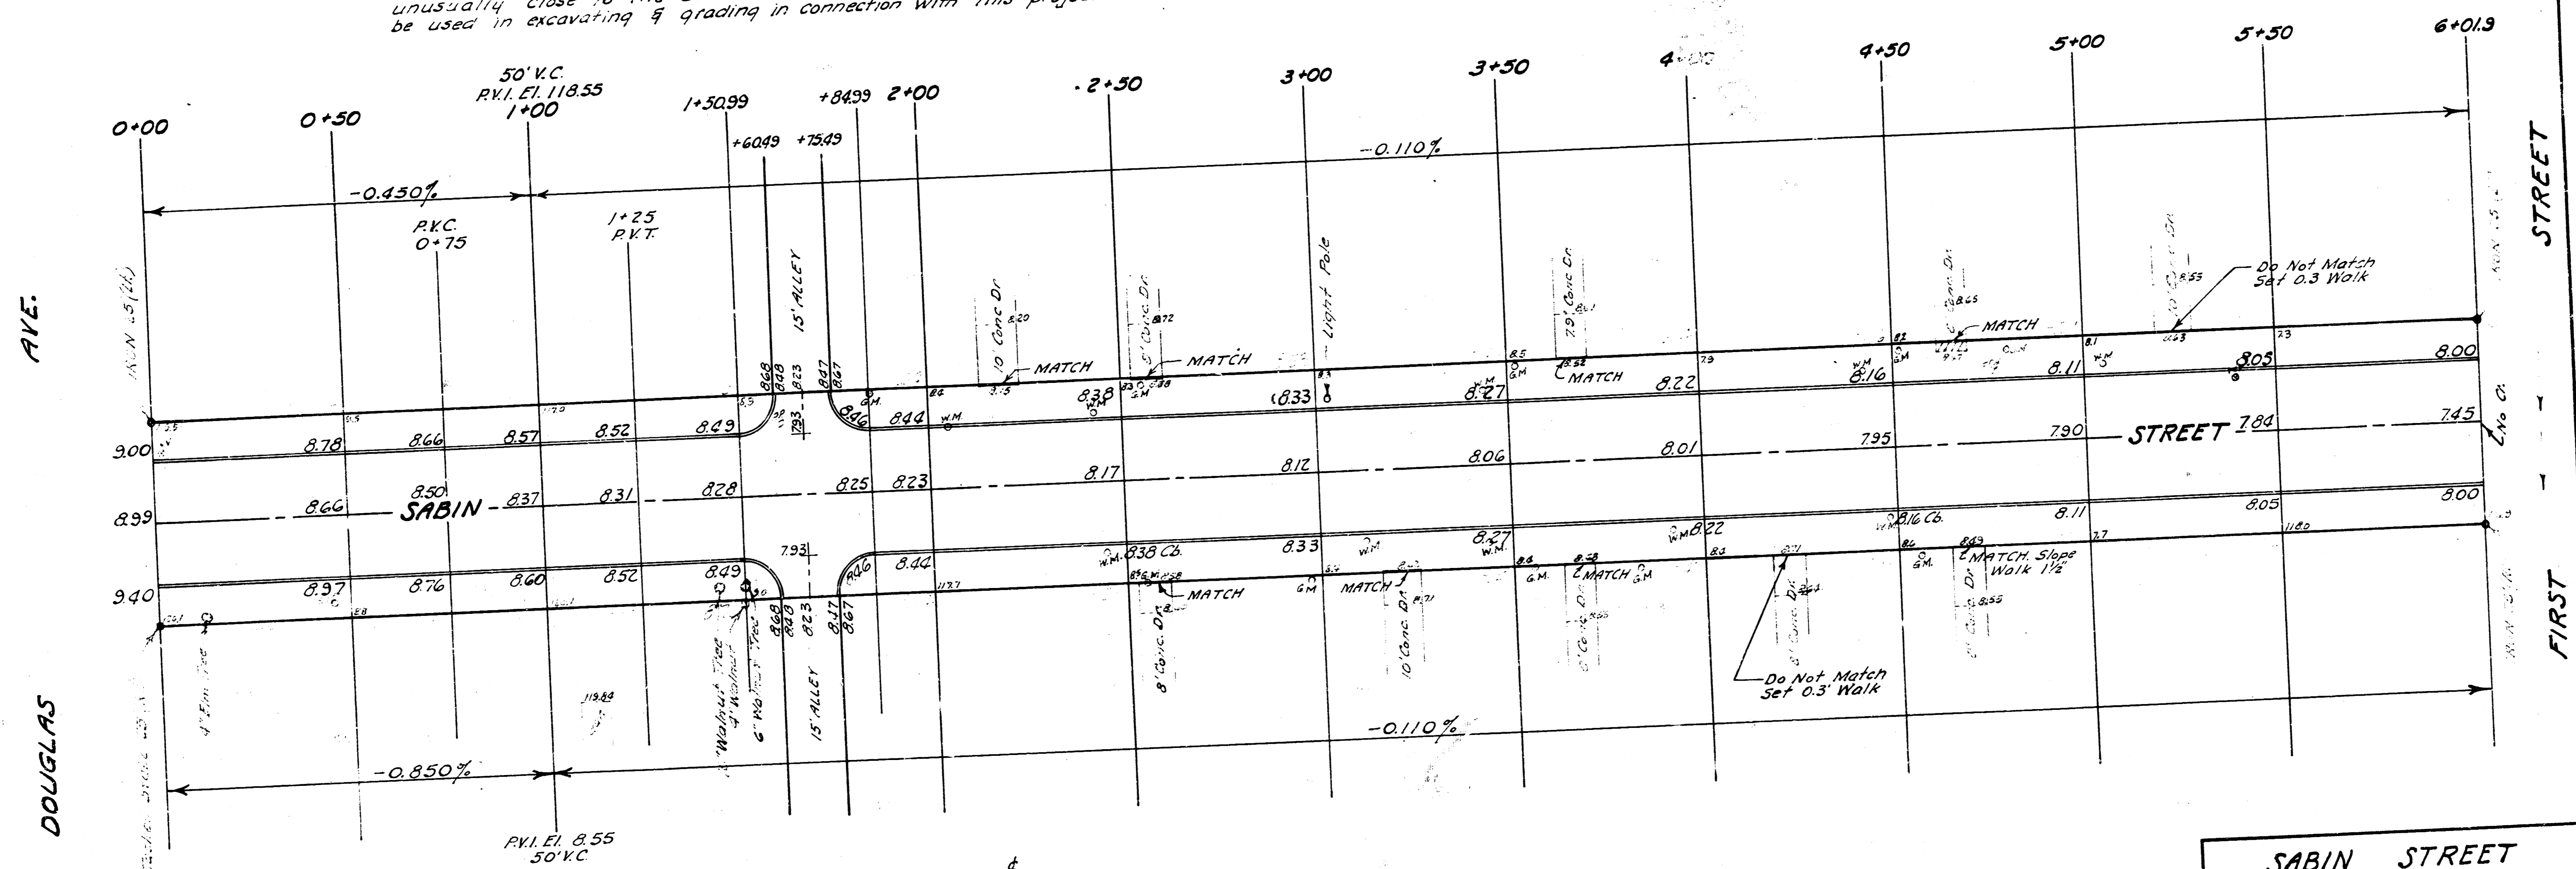

PROPERTY		CITY	
EXCAVATION	COMP. FILL	EXCAVATION	
Cu. Yds. 208	23	15	
+10% 21	2	1	
Totals 229	25	16	Cu. Yds.

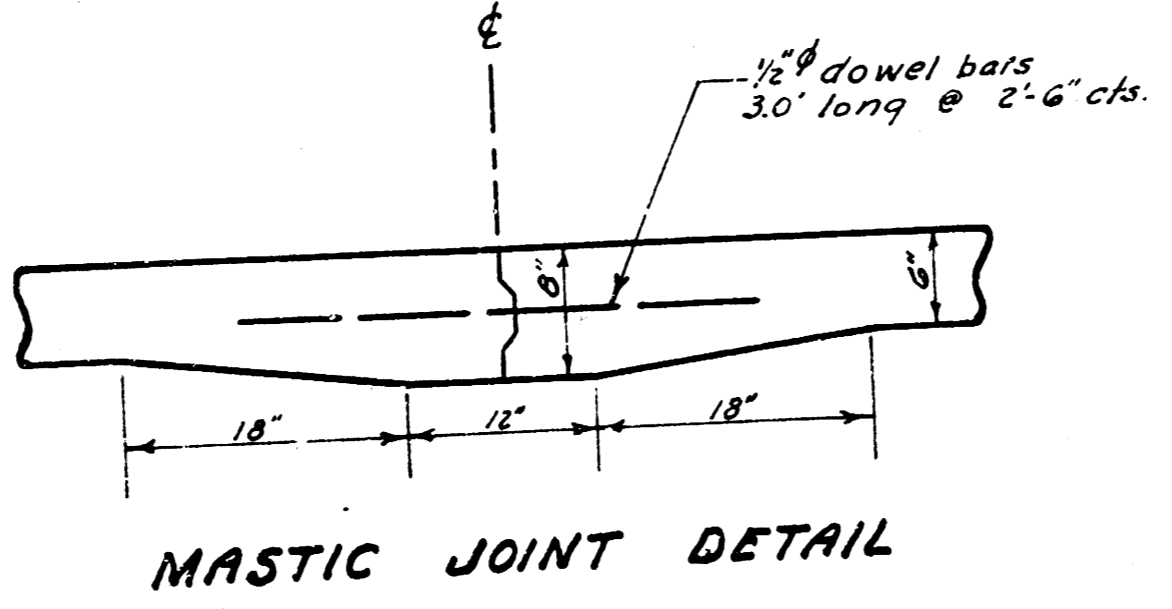

**SABIN STREET**  
FROM N.L. DOUGLAS AVE.  
TO S.L. FIRST ST.  
30'-6" Conc. & Int. Curb  
B. E. SMITH CITY ENGINEER  
CITY OF WICHITA, KANSAS  
JULY 1962 Project No. C15-112

SABIN ST. 117.13