


BM: 110.62 "C" in Construction top curb NS University @ W.S. Gordon.

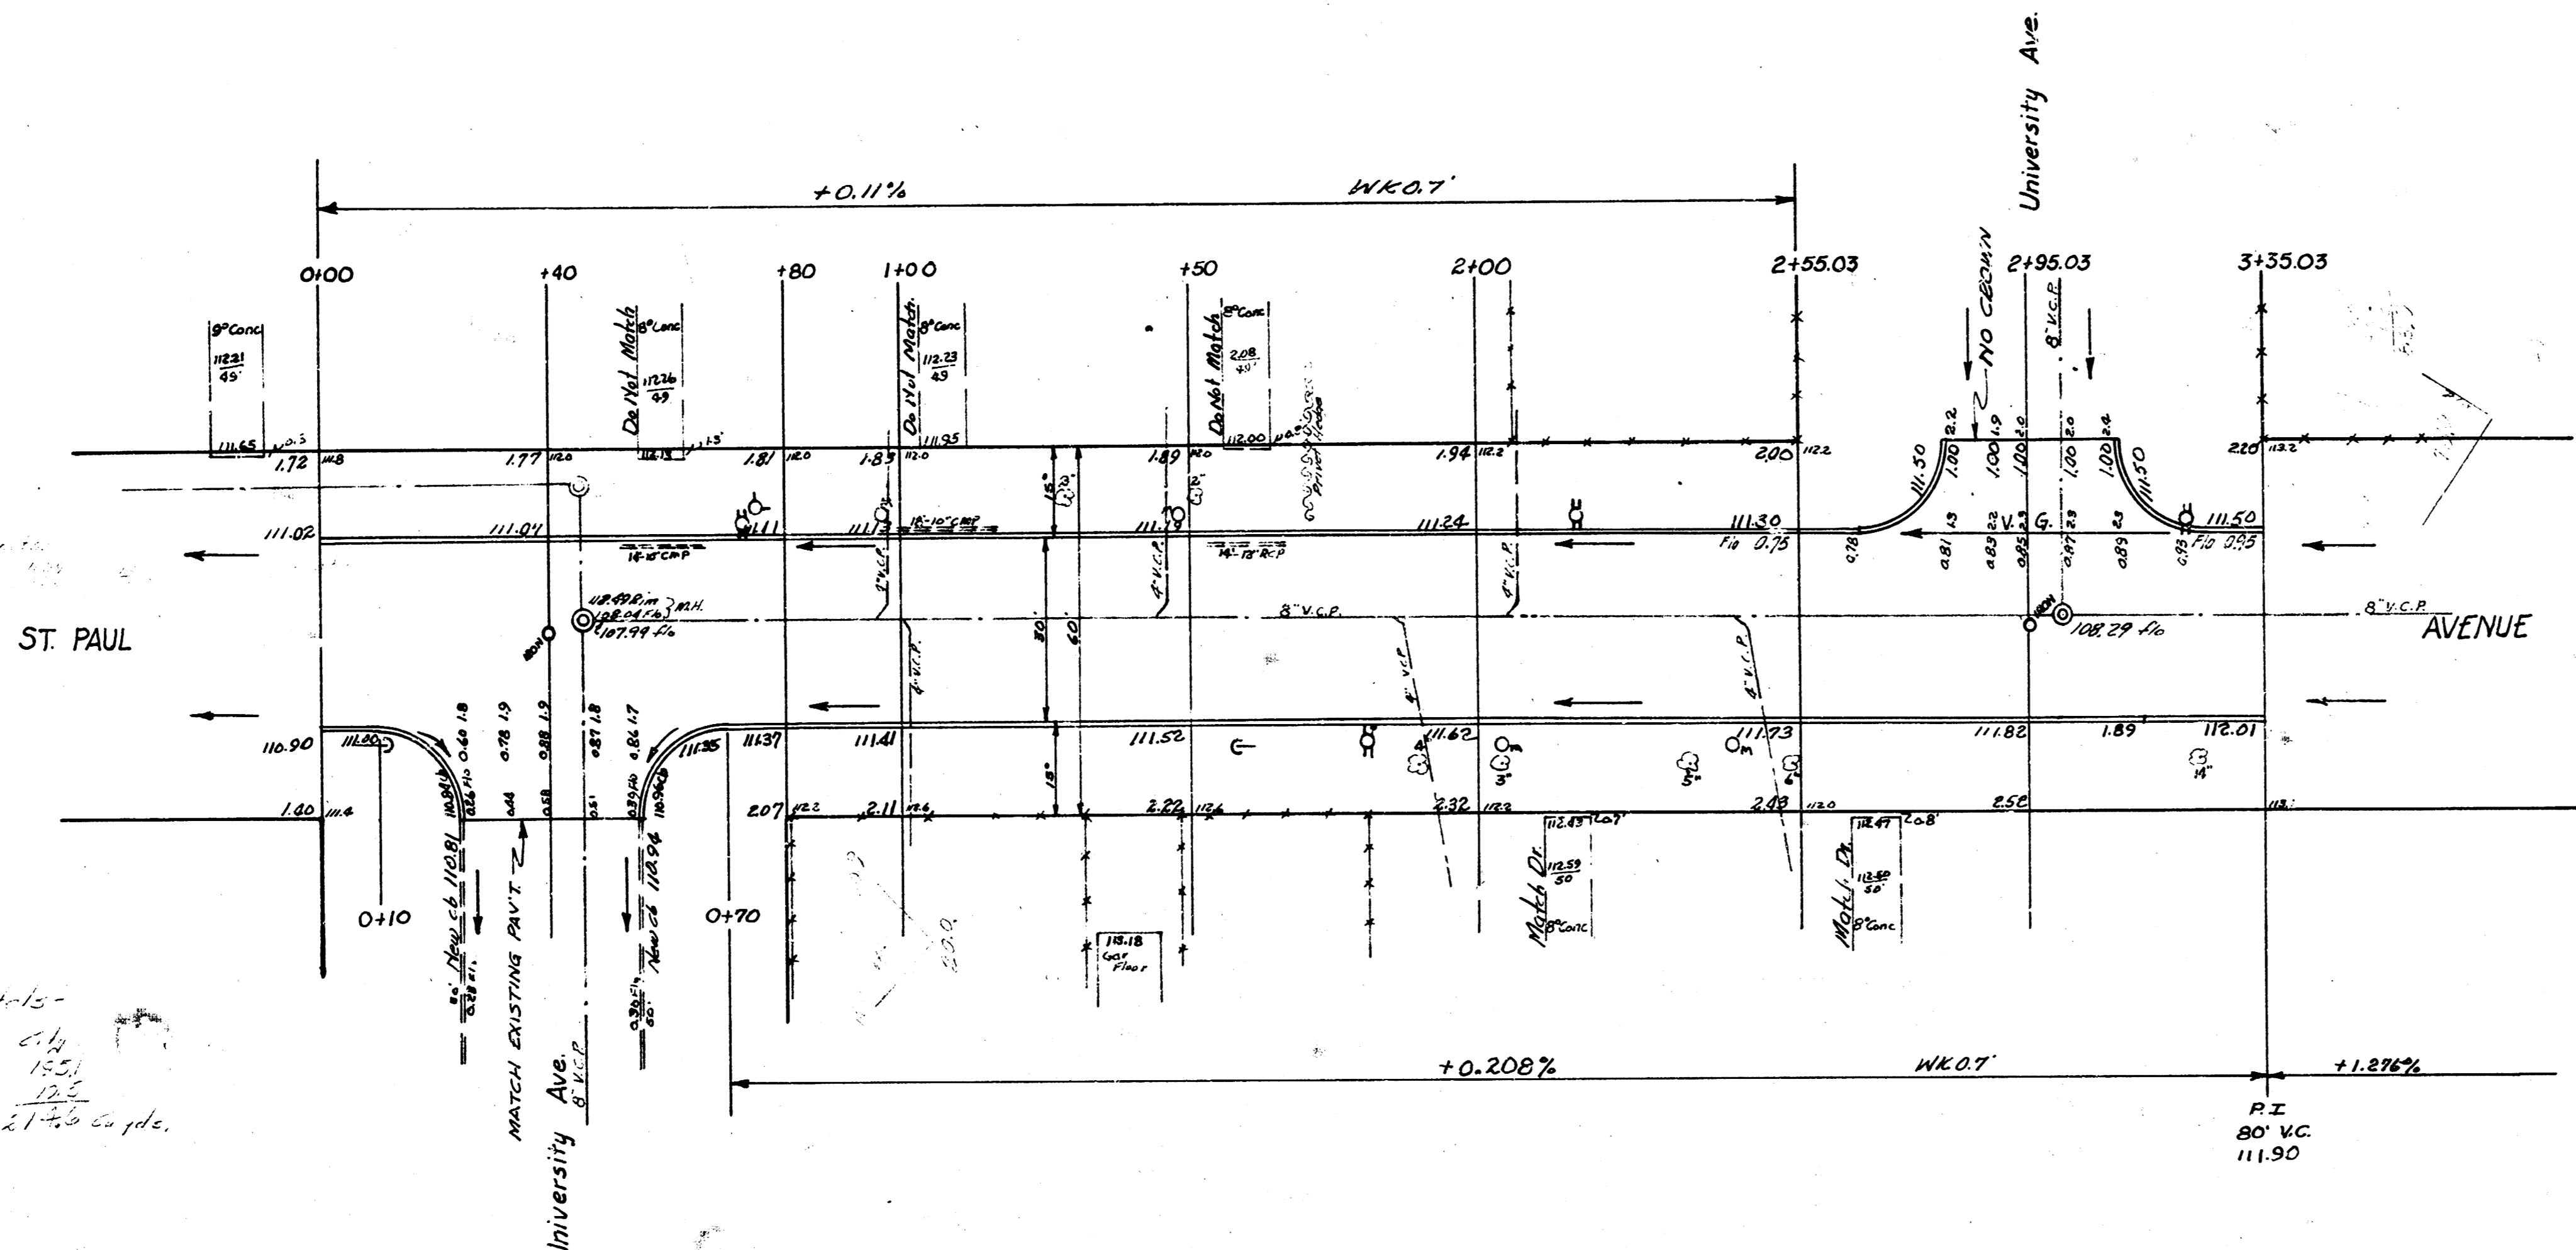

NOTICE TO CONTRACTOR:-
All entrance pipes are to be disposed of in accordance with instructions of City Ditch Checker.

Survey Young BK 897
Plan
General
Check

Excavation Totals
 114.11 15.4
 112.3 15.1
 112.9 15.2
 2076 Cu. Yds. 21-25 Cu. Yds.

NOTE TO CONTRACTOR & FIELD ENGR.: West half of pavt. is to be paved first. Use extreme caution in excavating over sanitary sewer & house leads. Use caution in driving form piers to raise sanitary sewer leads.

Sheet 1 of 2.

ST. PAUL AVENUE
 SL University East to NL University West
 30" Conc. Cb.
CITY OF WICHITA, KANSAS
 B.E. SMITH CITY ENGINEER
 JULY 1958 PROJ. NO. C17-30

