


B.M. 115.53 N.E. corner conc. porch  
S.W. corner Taft & St. Paul.

Ties to IRON Sta. 0+30 & Taft & St. Paul  
1. 24.70' E. to nail in washer in S. face p. pole.  
2. 71.66' S.S.W. to nail in washer E. face p. pole.  
3. 48.31' N.N.W. to nail in washer W. face p. pole.  
4. 80.38' N.E. to nail in washer W. face p. pole.

NOTE:  
Contractor to clear right-of-way & grade  
parkings for proposed sidewalk. Sidewalk  
to be constructed by others.

Scale: 1"=20' N

NOTE: Notify the Sewer Maintenance Division before removing trees.  
The Sewer Maintenance Division has requested the  
removal of the trees located near the sewer  
pipe. Use caution in removing these trees.

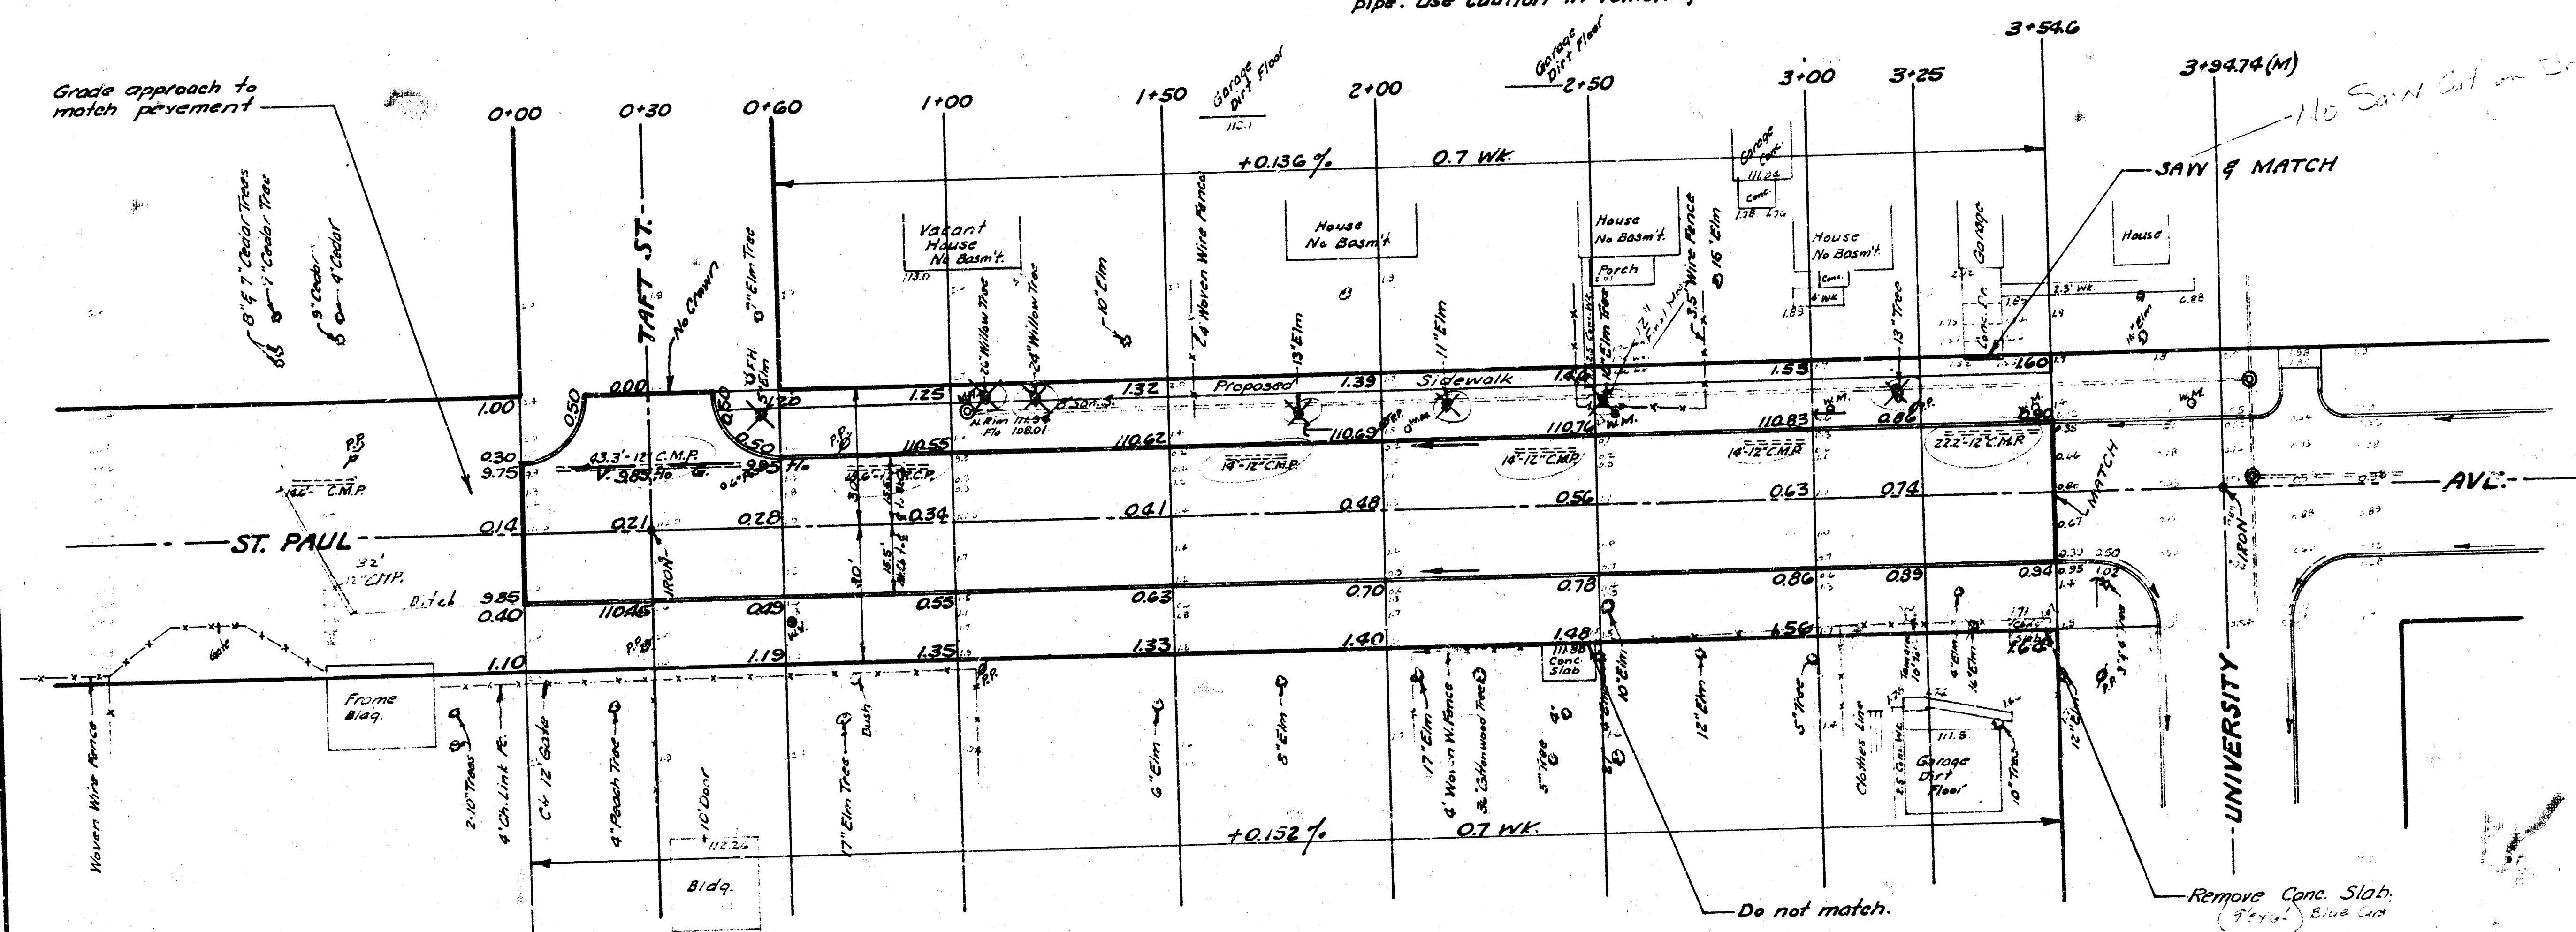

**EXCAVATION**

| PROPERTY           | CITY        |
|--------------------|-------------|
| 686 Cu.Yds.        | 126 Cu.Yds. |
| +10% 69            | 13          |
| Totals 755 Cu.Yds. | 139 Cu.Yds. |

**COMPACTED FILL (Subgrade Modification)**

|             |            |
|-------------|------------|
| 200 Cu.Yds. | 30 Cu.Yds. |
|-------------|------------|

Field Engineer to contact office prior to using any  
cement for Subgrade Treatment.

ST. PAUL AVE.  
S.L. TAFT STREET to  
S.L. UNIVERSITY AVE.  
6" Conc. 31' & Curb.  
R.W. LINN CITY ENGINEER  
CITY OF WICHITA KANSAS  
Date: MAY 1978  
Project No. DAKS 571048



1/2