
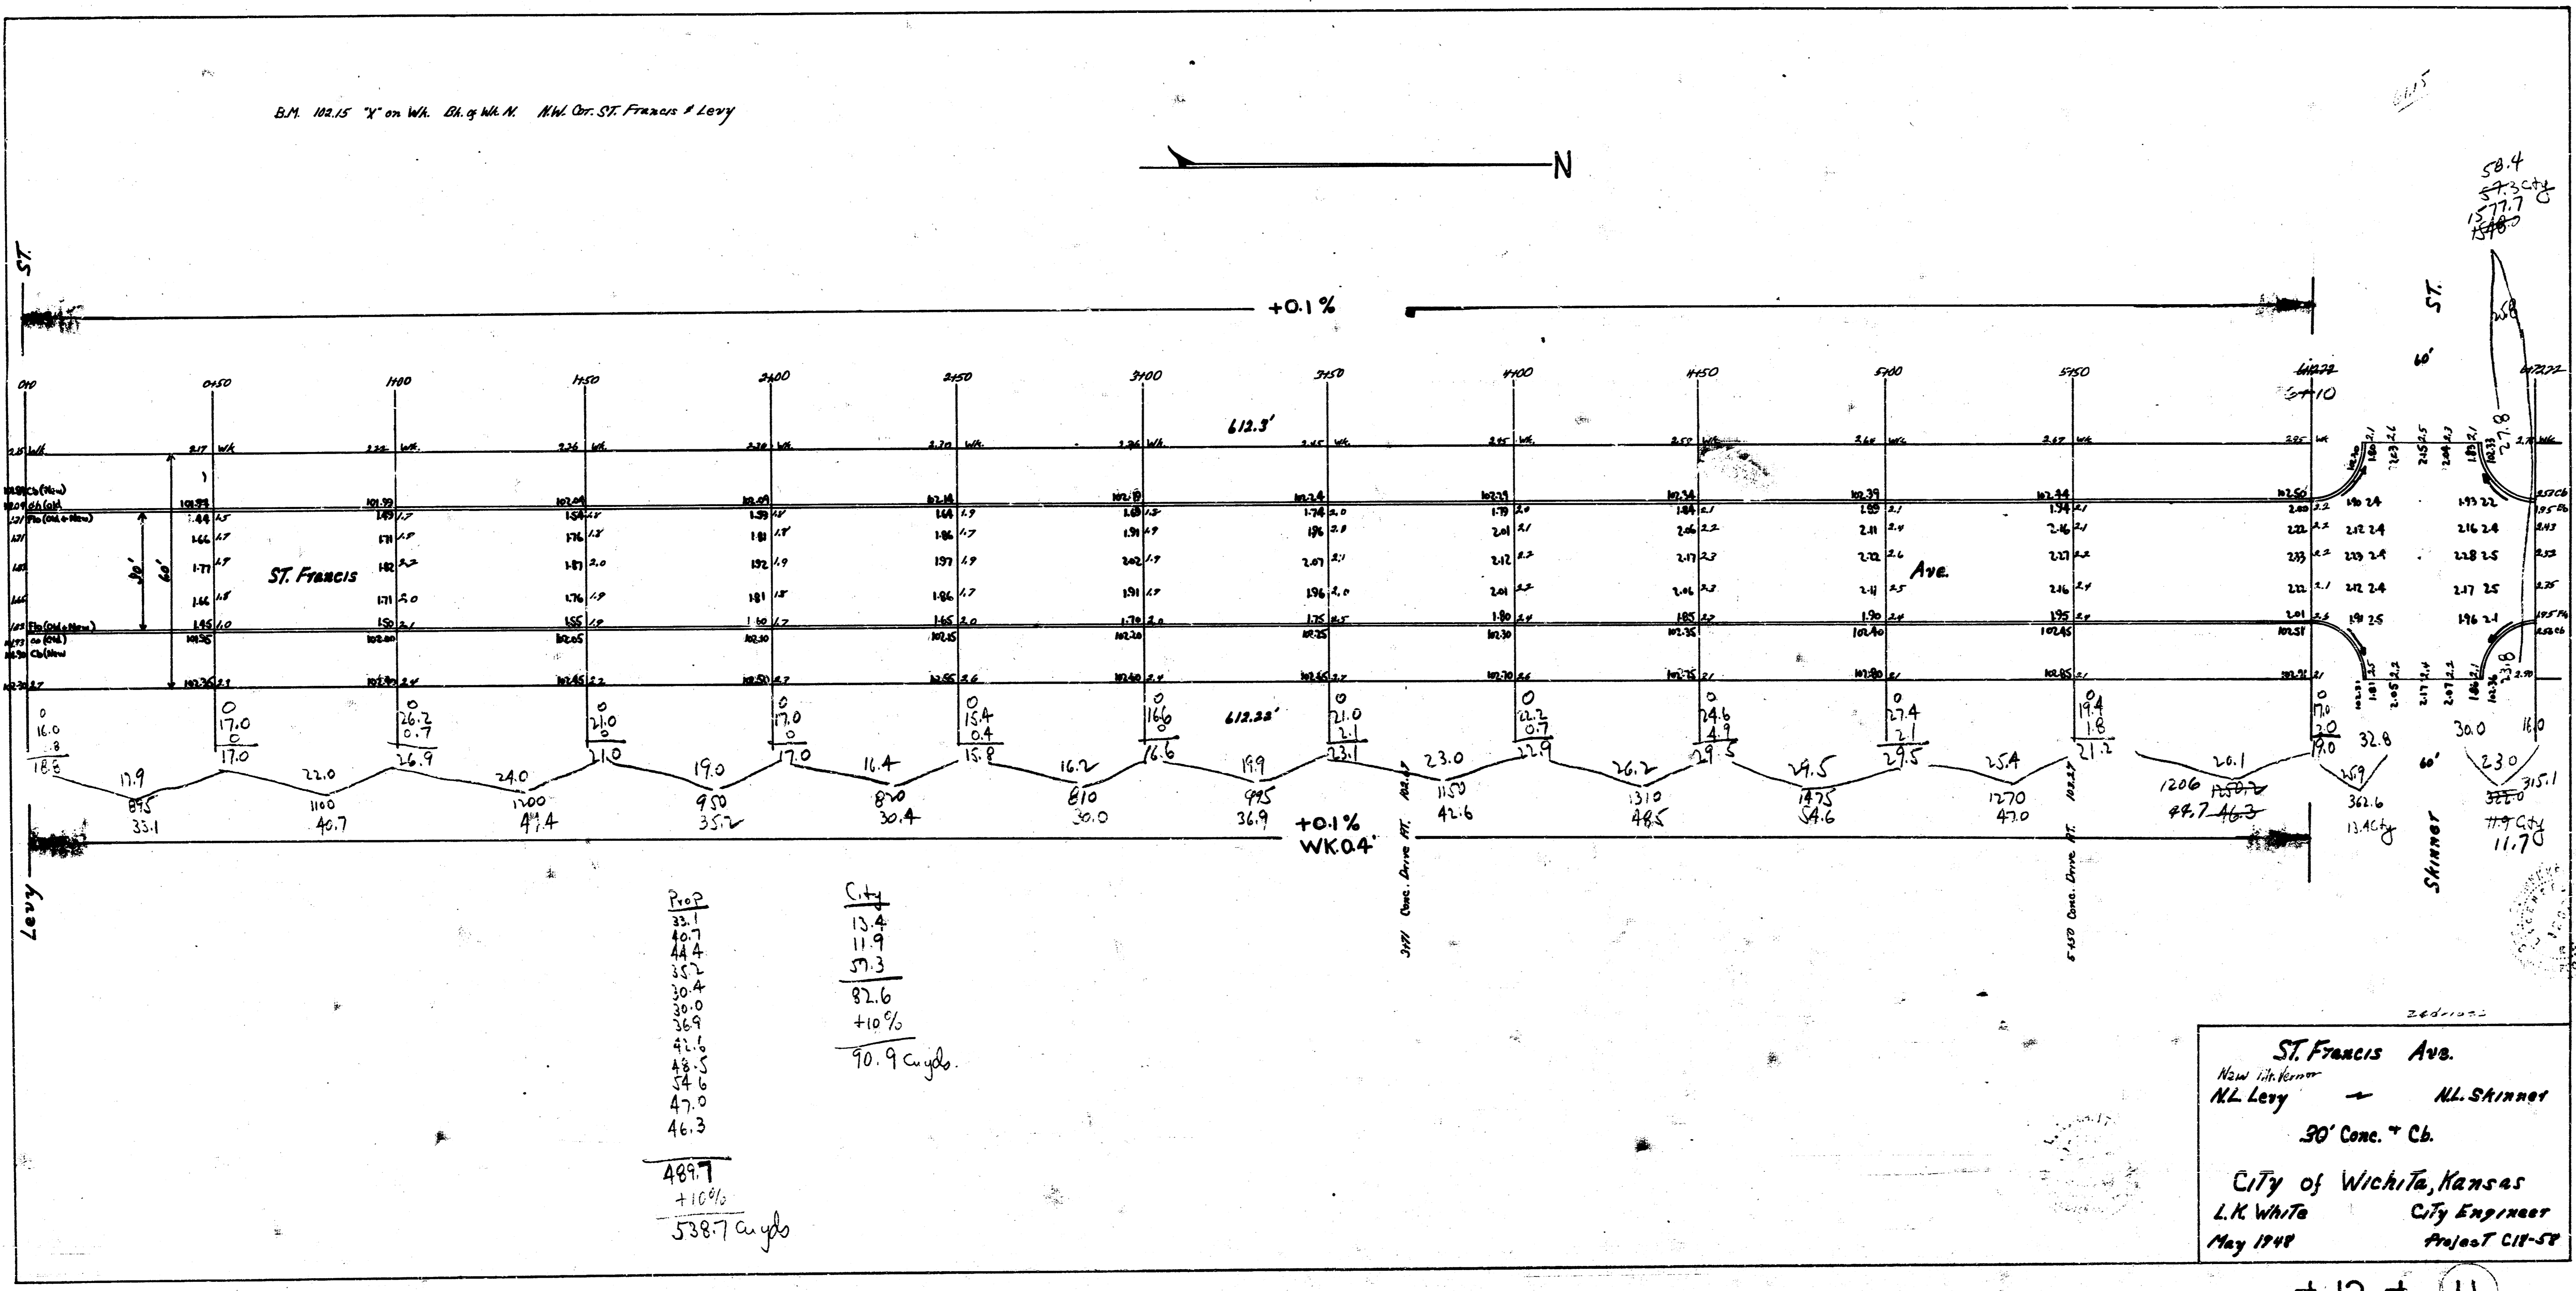


B.M. 102.15 "X" on W.A. Bl. of W.A.M. N.W. Cor. St. Francis & Levy

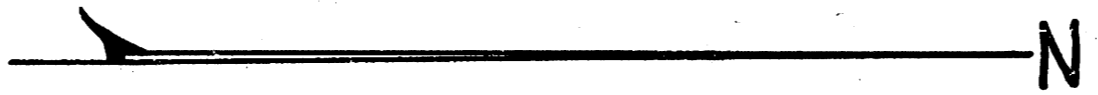

Prop	City
32.1	13.4
40.7	11.9
44.4	57.3
35.2	
30.0	82.6
36.9	+10%
42.6	
43.5	90.9 cu yds
54.6	
47.0	
46.3	
489.7	
+16%	
538.7 cu yds	

ST. Francis Ave.  
 New 10' kerf  
 NL Levy → NL Skinner  
 30' Conc. + Cb.  
 City of Wichita, Kansas  
 L.K. White City Engineer  
 May 1948 Project C11-52