

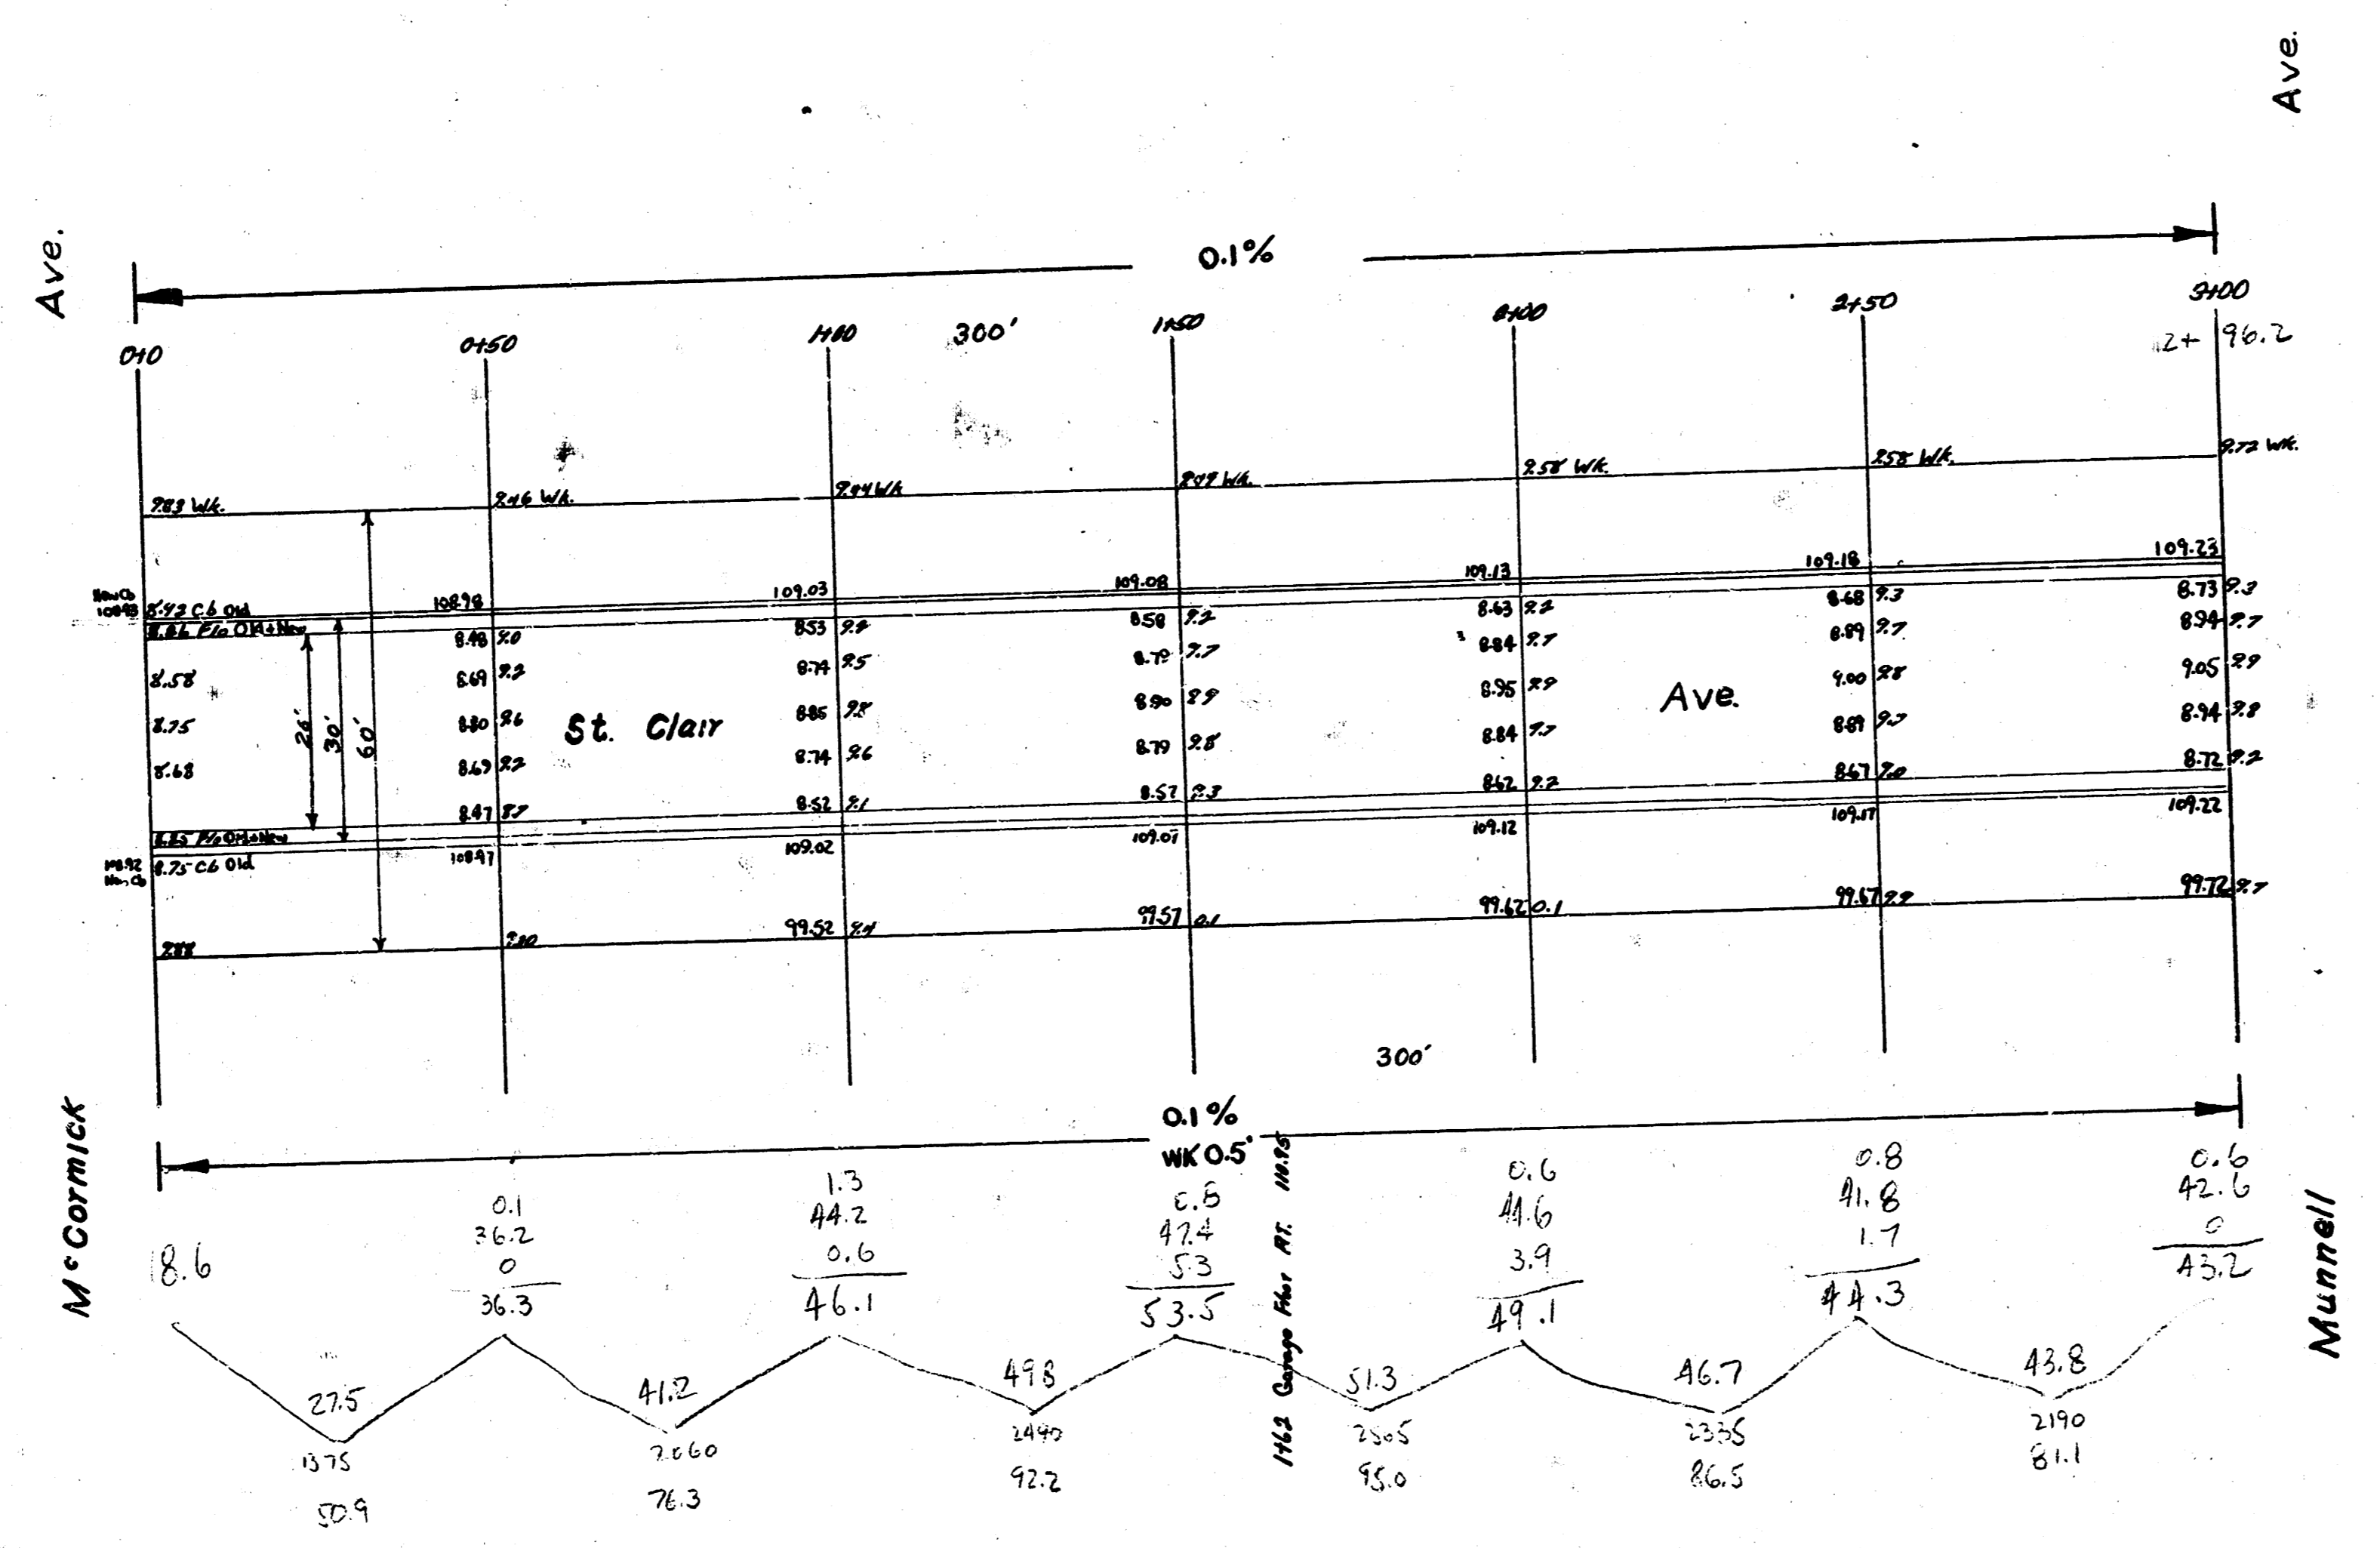


B.M. 108.60 Iron in Thumb to St. Clair - N.S. M<sup>c</sup>Cormick  
 B.M. 108.5 'X' in Nankar - D.K. W. W., A.W. Coy. St. Clair & M<sup>c</sup>Cormick

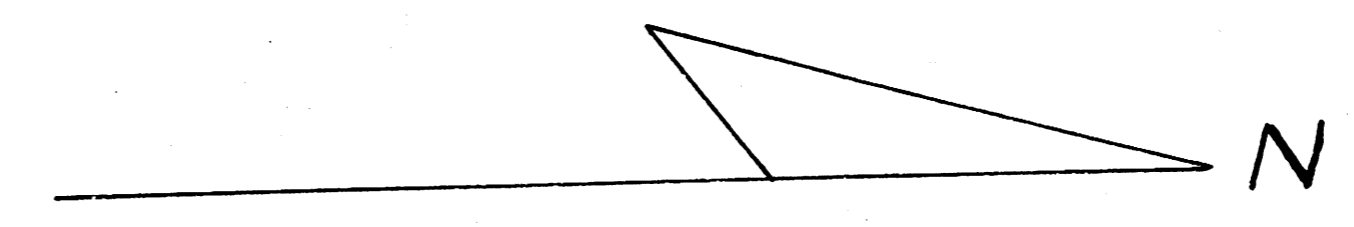

Prop  
 50.7  
 78.3  
 77.2  
 75.0  
 75.5  
 51.1  
 462.0  
 71.0  
 552.0

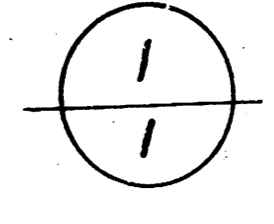

St. Clair Ave  
 S.L. Munnell - N.L. M<sup>c</sup>Cormick  
 26'-2"-30' A.C.  
 City of Wichita Kansas  
 L.K. White City Engineer  
 July 1948 Project C13-102