


B. M. 103.16 SE. Cor. Conc. porch Ho. N.W. Merton & St. Clair.
stationing on E.

NOTICE TO CONTRACTOR:
All entrance pipes are to be disposed of in accordance
with instructions of the City Dirt Checker.

SCALE 1"=20'

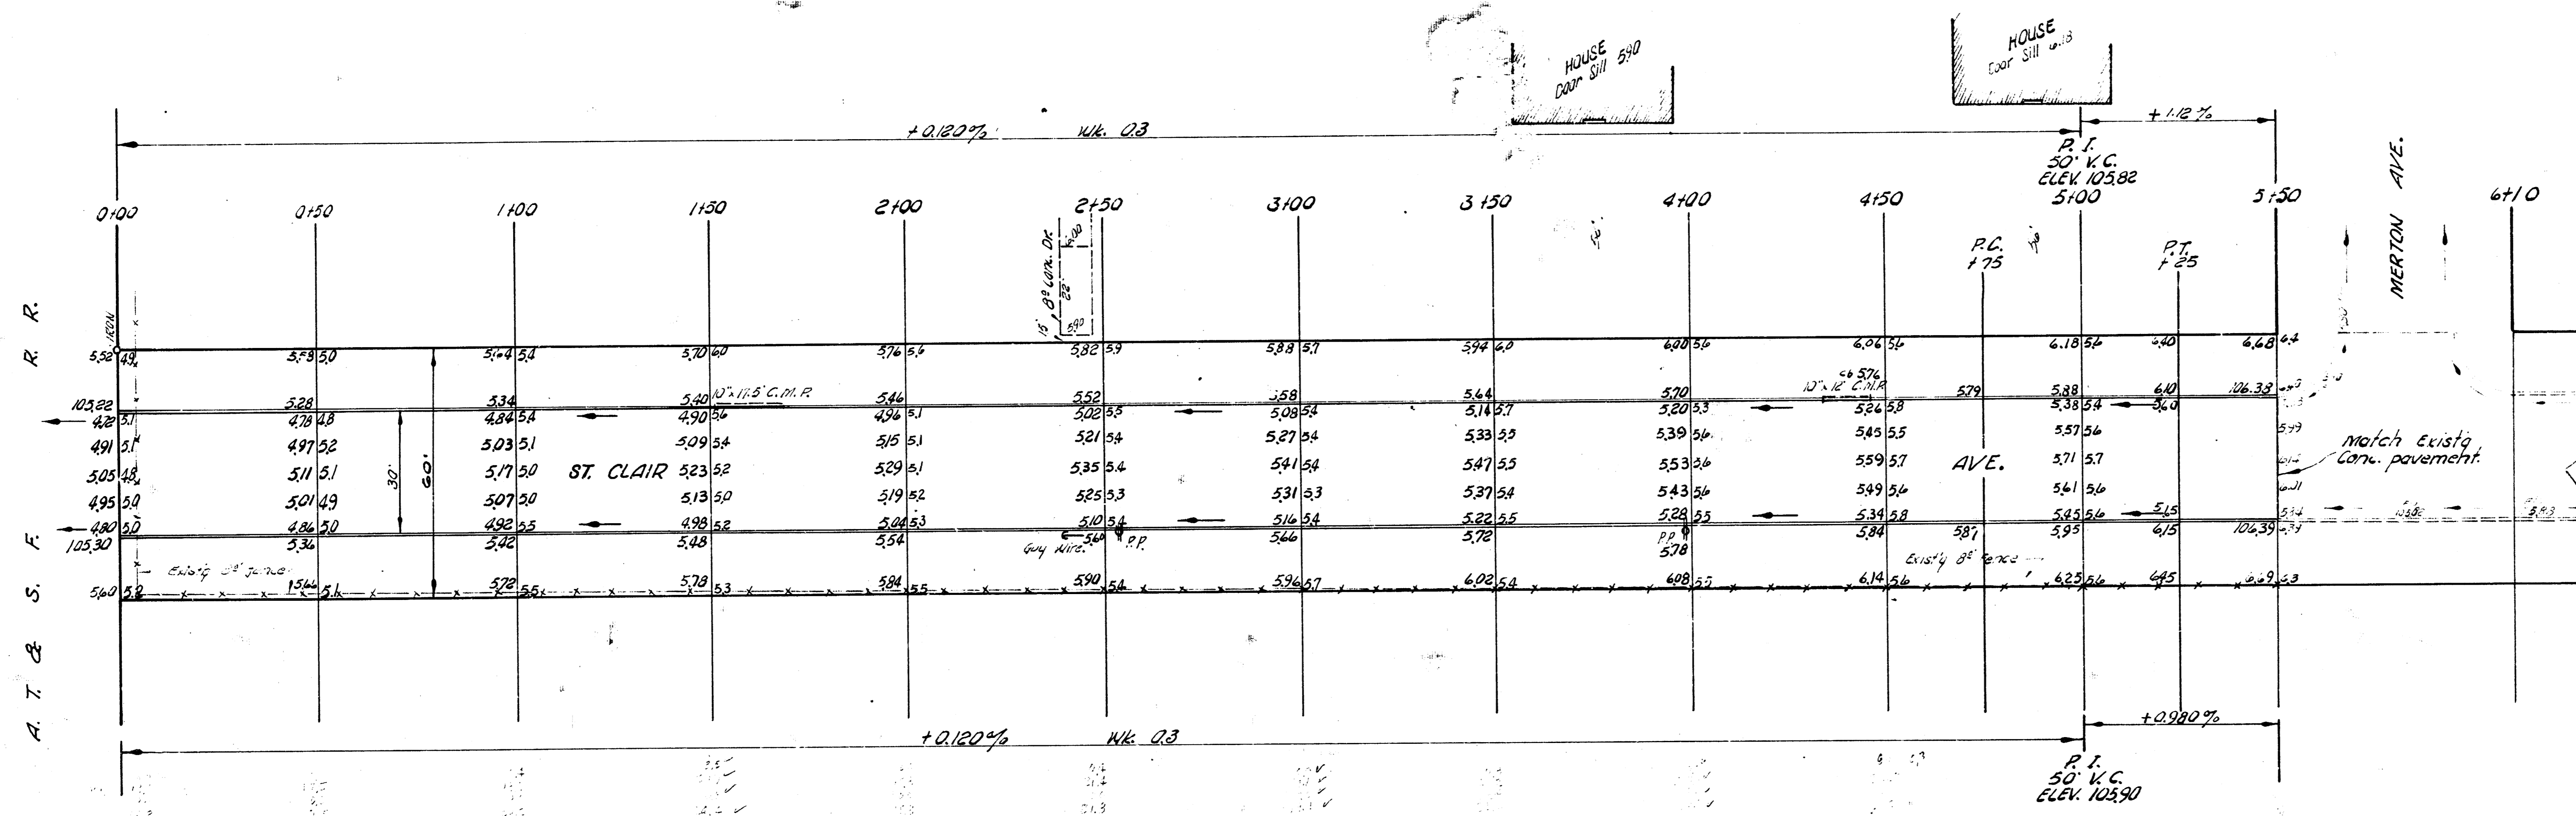

Survey G. Y. to MPY
for
C.M.R.
Elevations

Excavation	Compaction	Permit	Notes
184	111.0	1.0	
29	141.2	0.2	
117	1.0		
2-20-57			



ST. CLAIR AVE.
NW A.T. & S.F. R.R. TO SL MERTON
30' CONC. & C.B.
CITY OF WICHITA, KANS.
B. E. SMITH CITY ENGINEER
OCT. 1957 PROJ. NO. C17-47