


EARTHWORK
EXCAVATION 1043.5 C.
+10% 104.4
1147.9 C.Y.

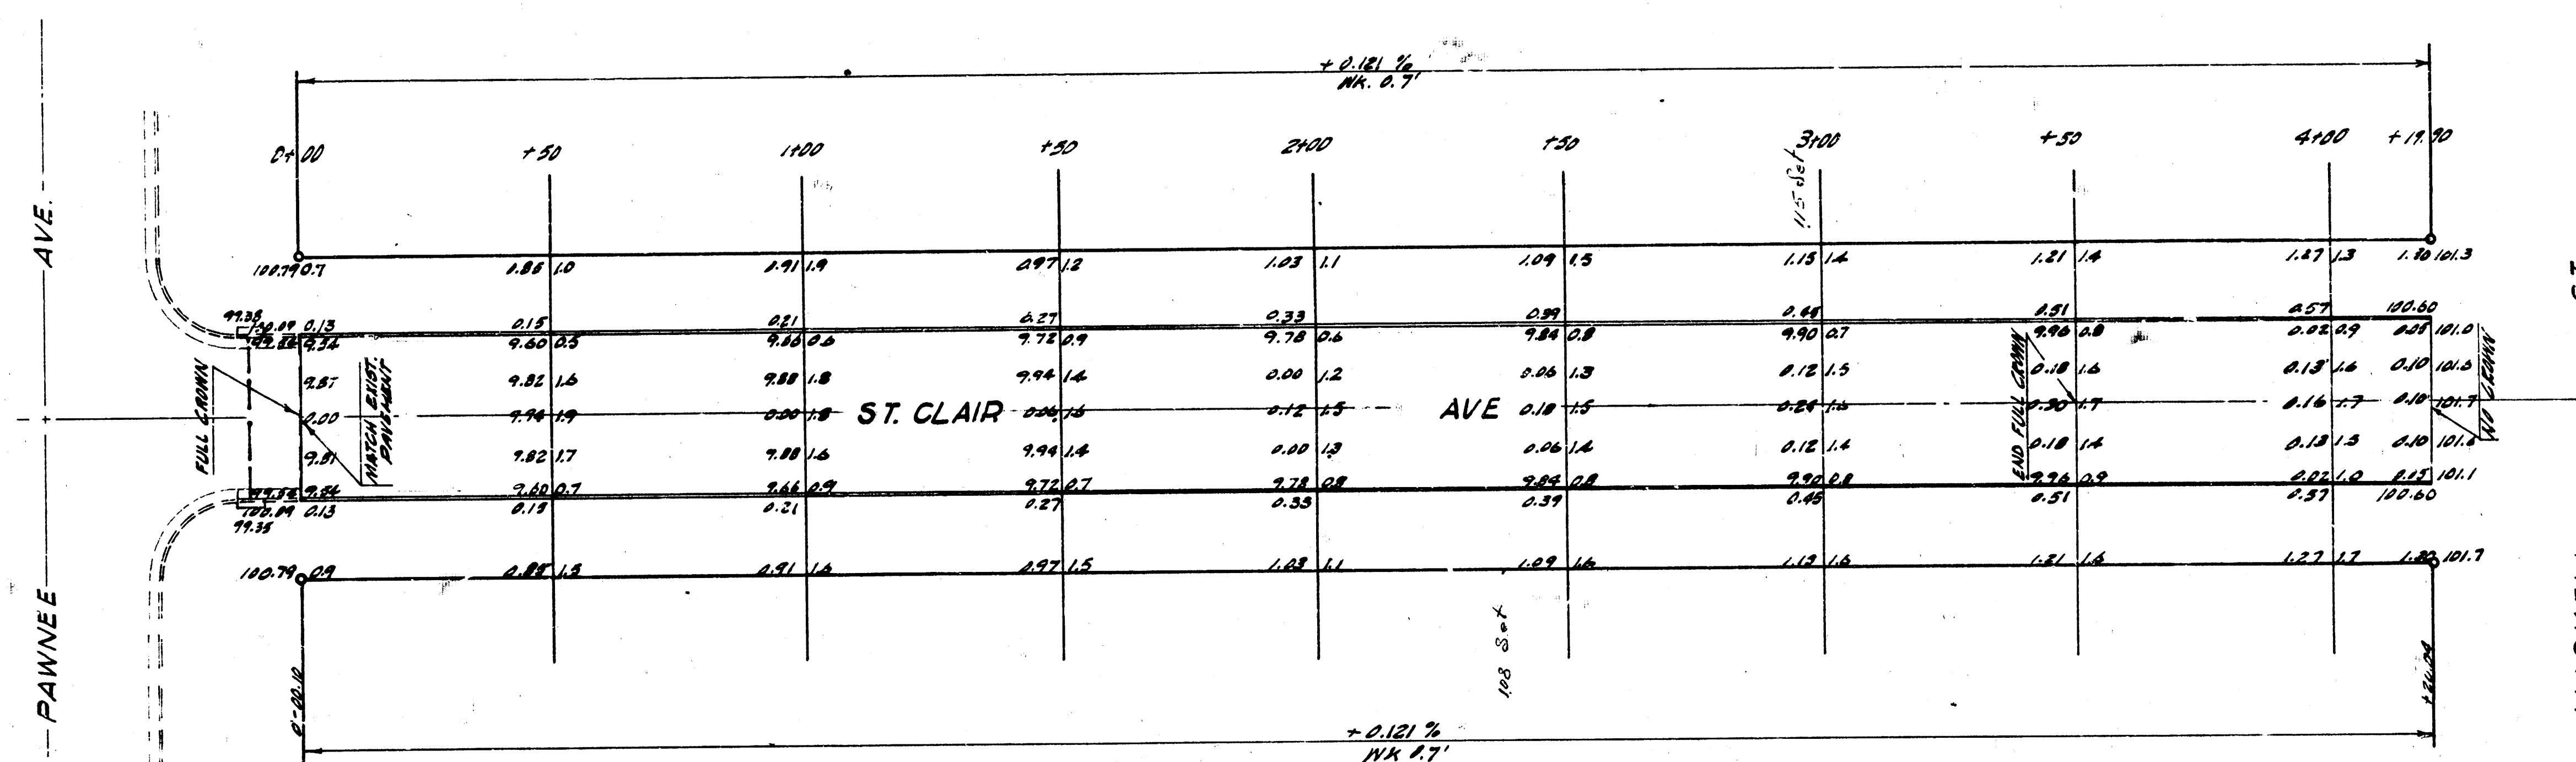

Survey	Young	Br	198-Y
Plan	Fogo	8-3-59	
Exc	Fogo	8-3-59	

ST. CLAIR AVE
N.L. PANNIEE TO S.L. HASKELL
30' CONC. & CO.
CITY OF WICHITA, KANSAS
B.E. SMITH CITY ENGINEER
PRR NO C14-360
Nov. 1952

