


B.M. 177.87 SW Corner Conc. Porch, House
on N.E. corner Rutland & Rockwood.

Scale: 1" = 20'

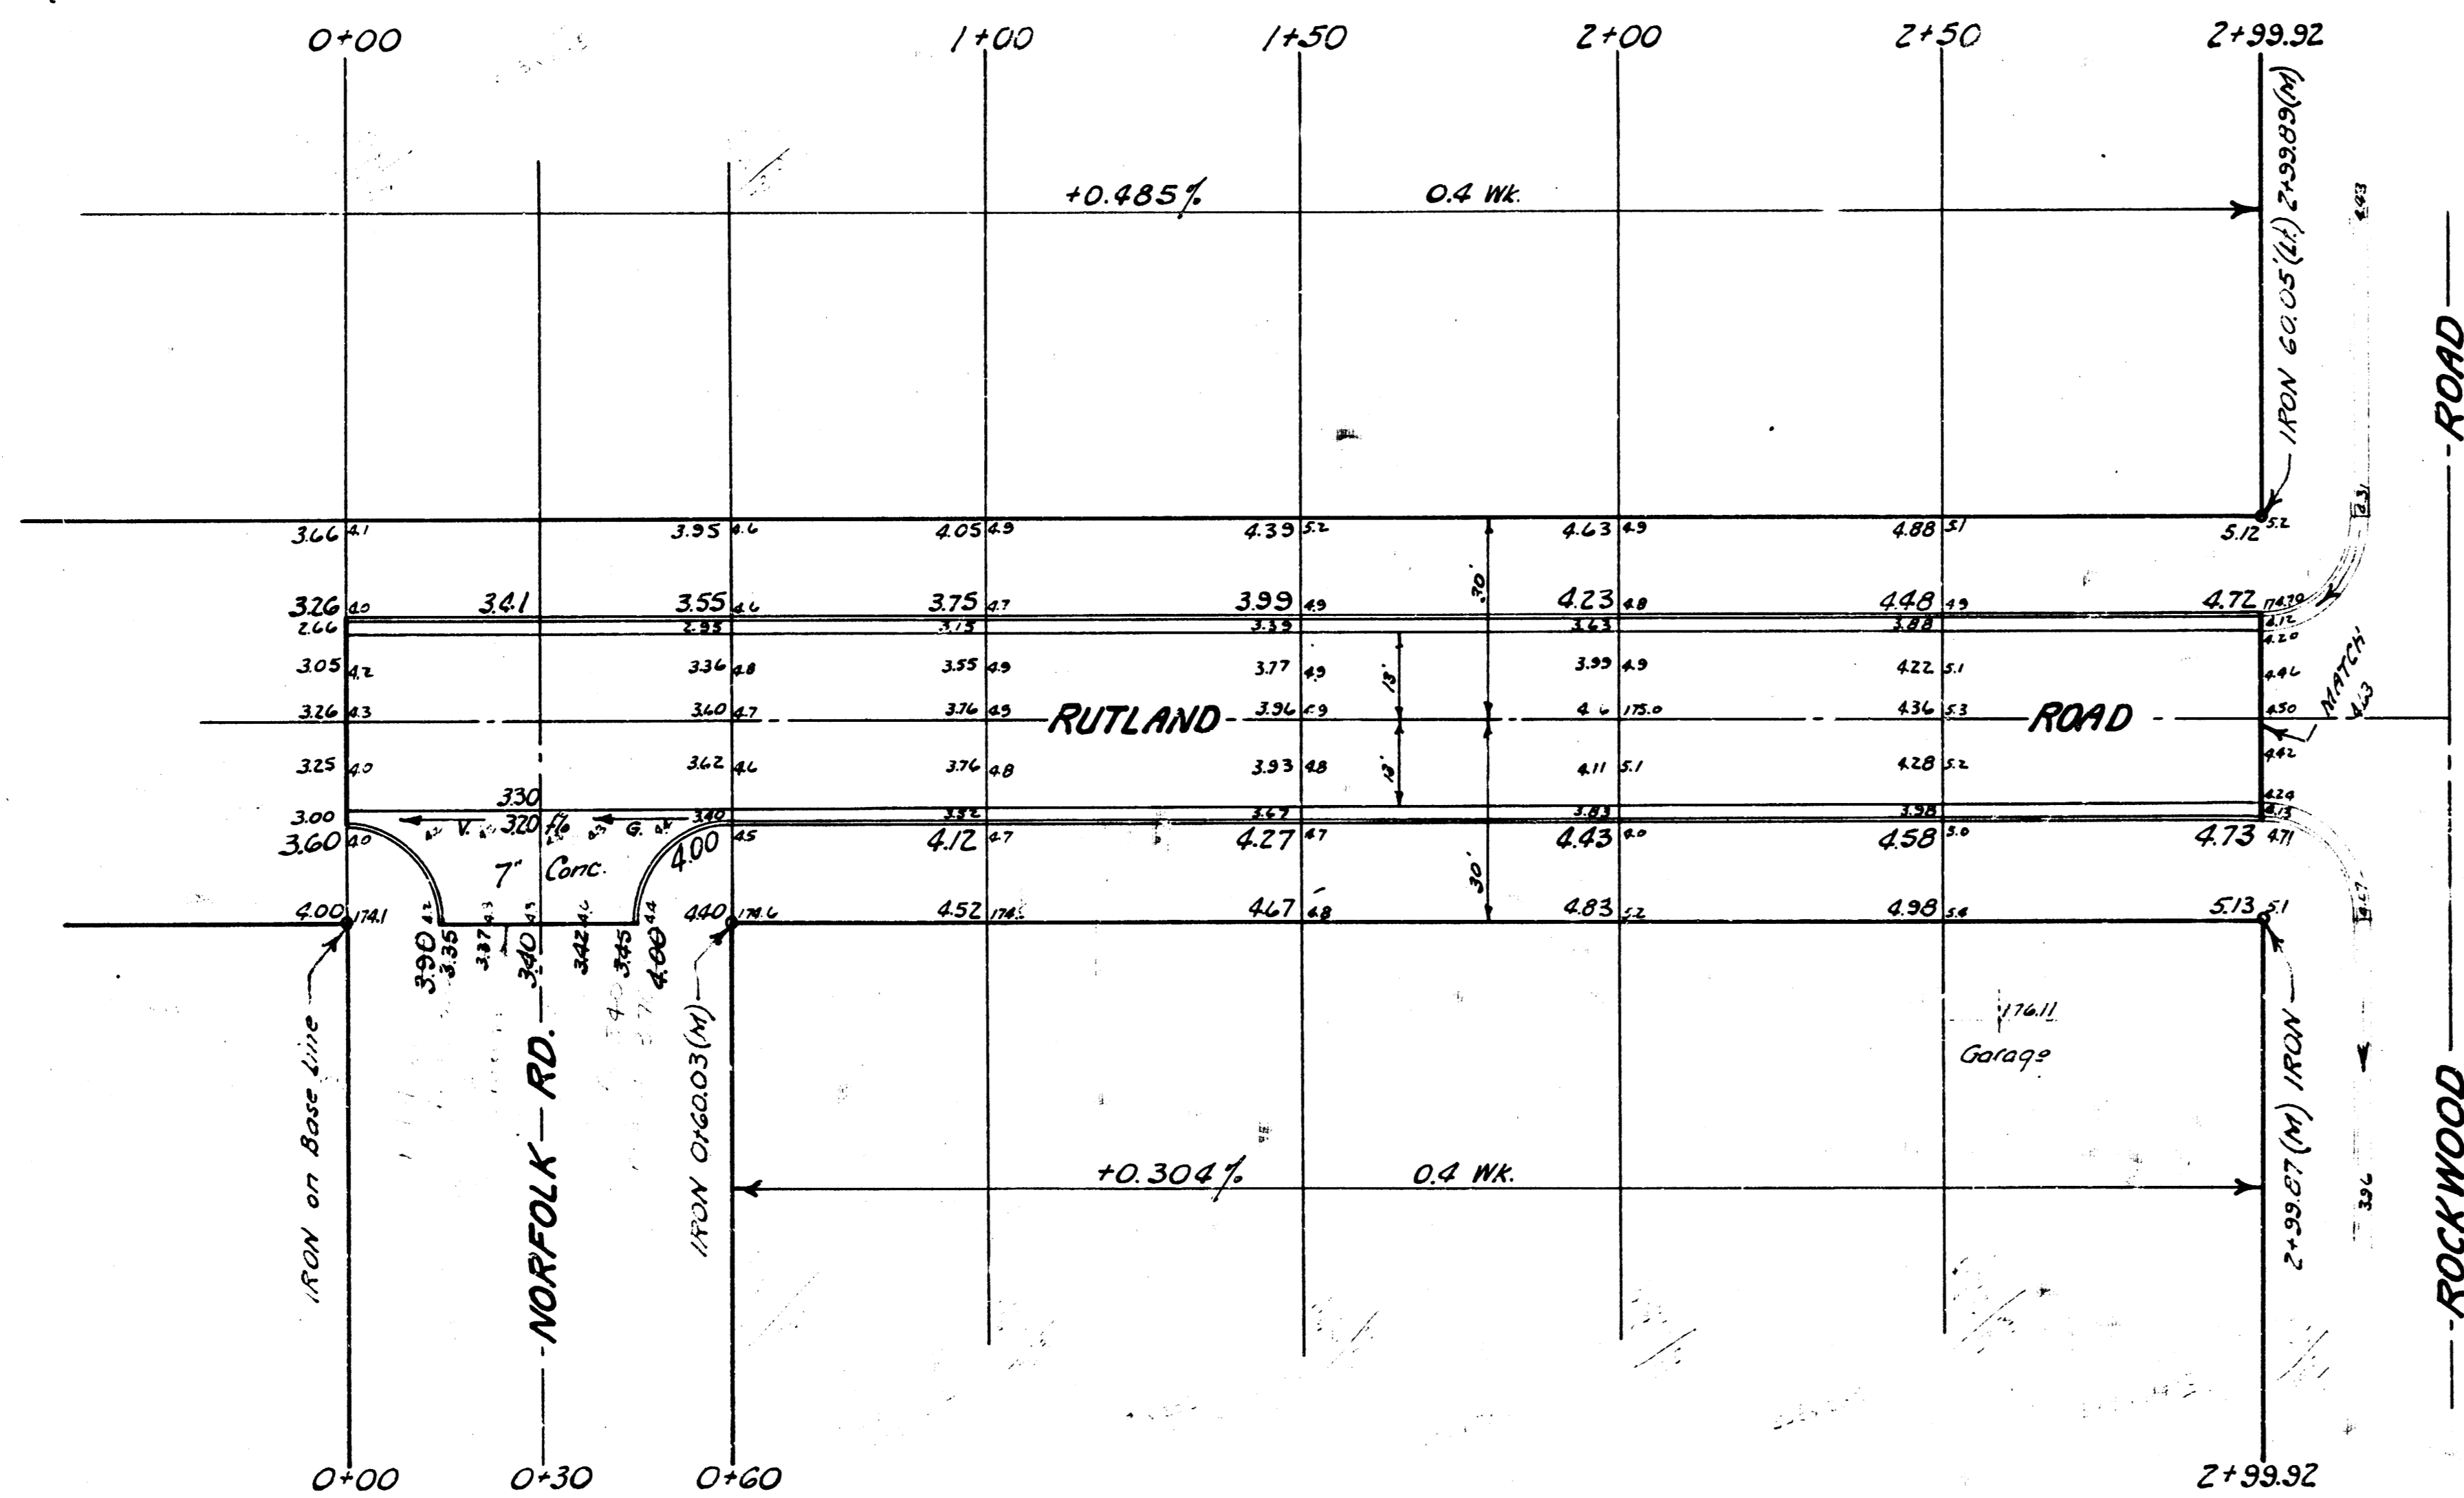

L.P.G. 11/10
J.L.R.

EXCAVATION

PROPERTY	CITY
617 Cu.Yds.	181 Cu.Yds.
+10% 62	18
Totals 679 Cu.Yds.	199 Cu.Yds.

RUTLAND ROAD
FROM S.L. NORFOLK ROAD
TO S.L. ROCKWOOD ROAD
26-2-30 Asph. Conc.
B.E. SMITH CITY ENGINEER
CITY OF WICHITA, KANSAS
Date: Aug 1984
Proj. No. C-13-36

