


11' 6"

BM 98.74 SE cor. conc. porch Ho. NE cor. Ash & Rule.

Total Property City
1019.9 0
+10% 1121.2 arysd.

BM 98.60 SE cor. conc. porch NW cor. Rule & Spruce.

Property
76.1
55.8
58.9
111.3
146.7
145.2
157.6
142.0
136.9
1019.3

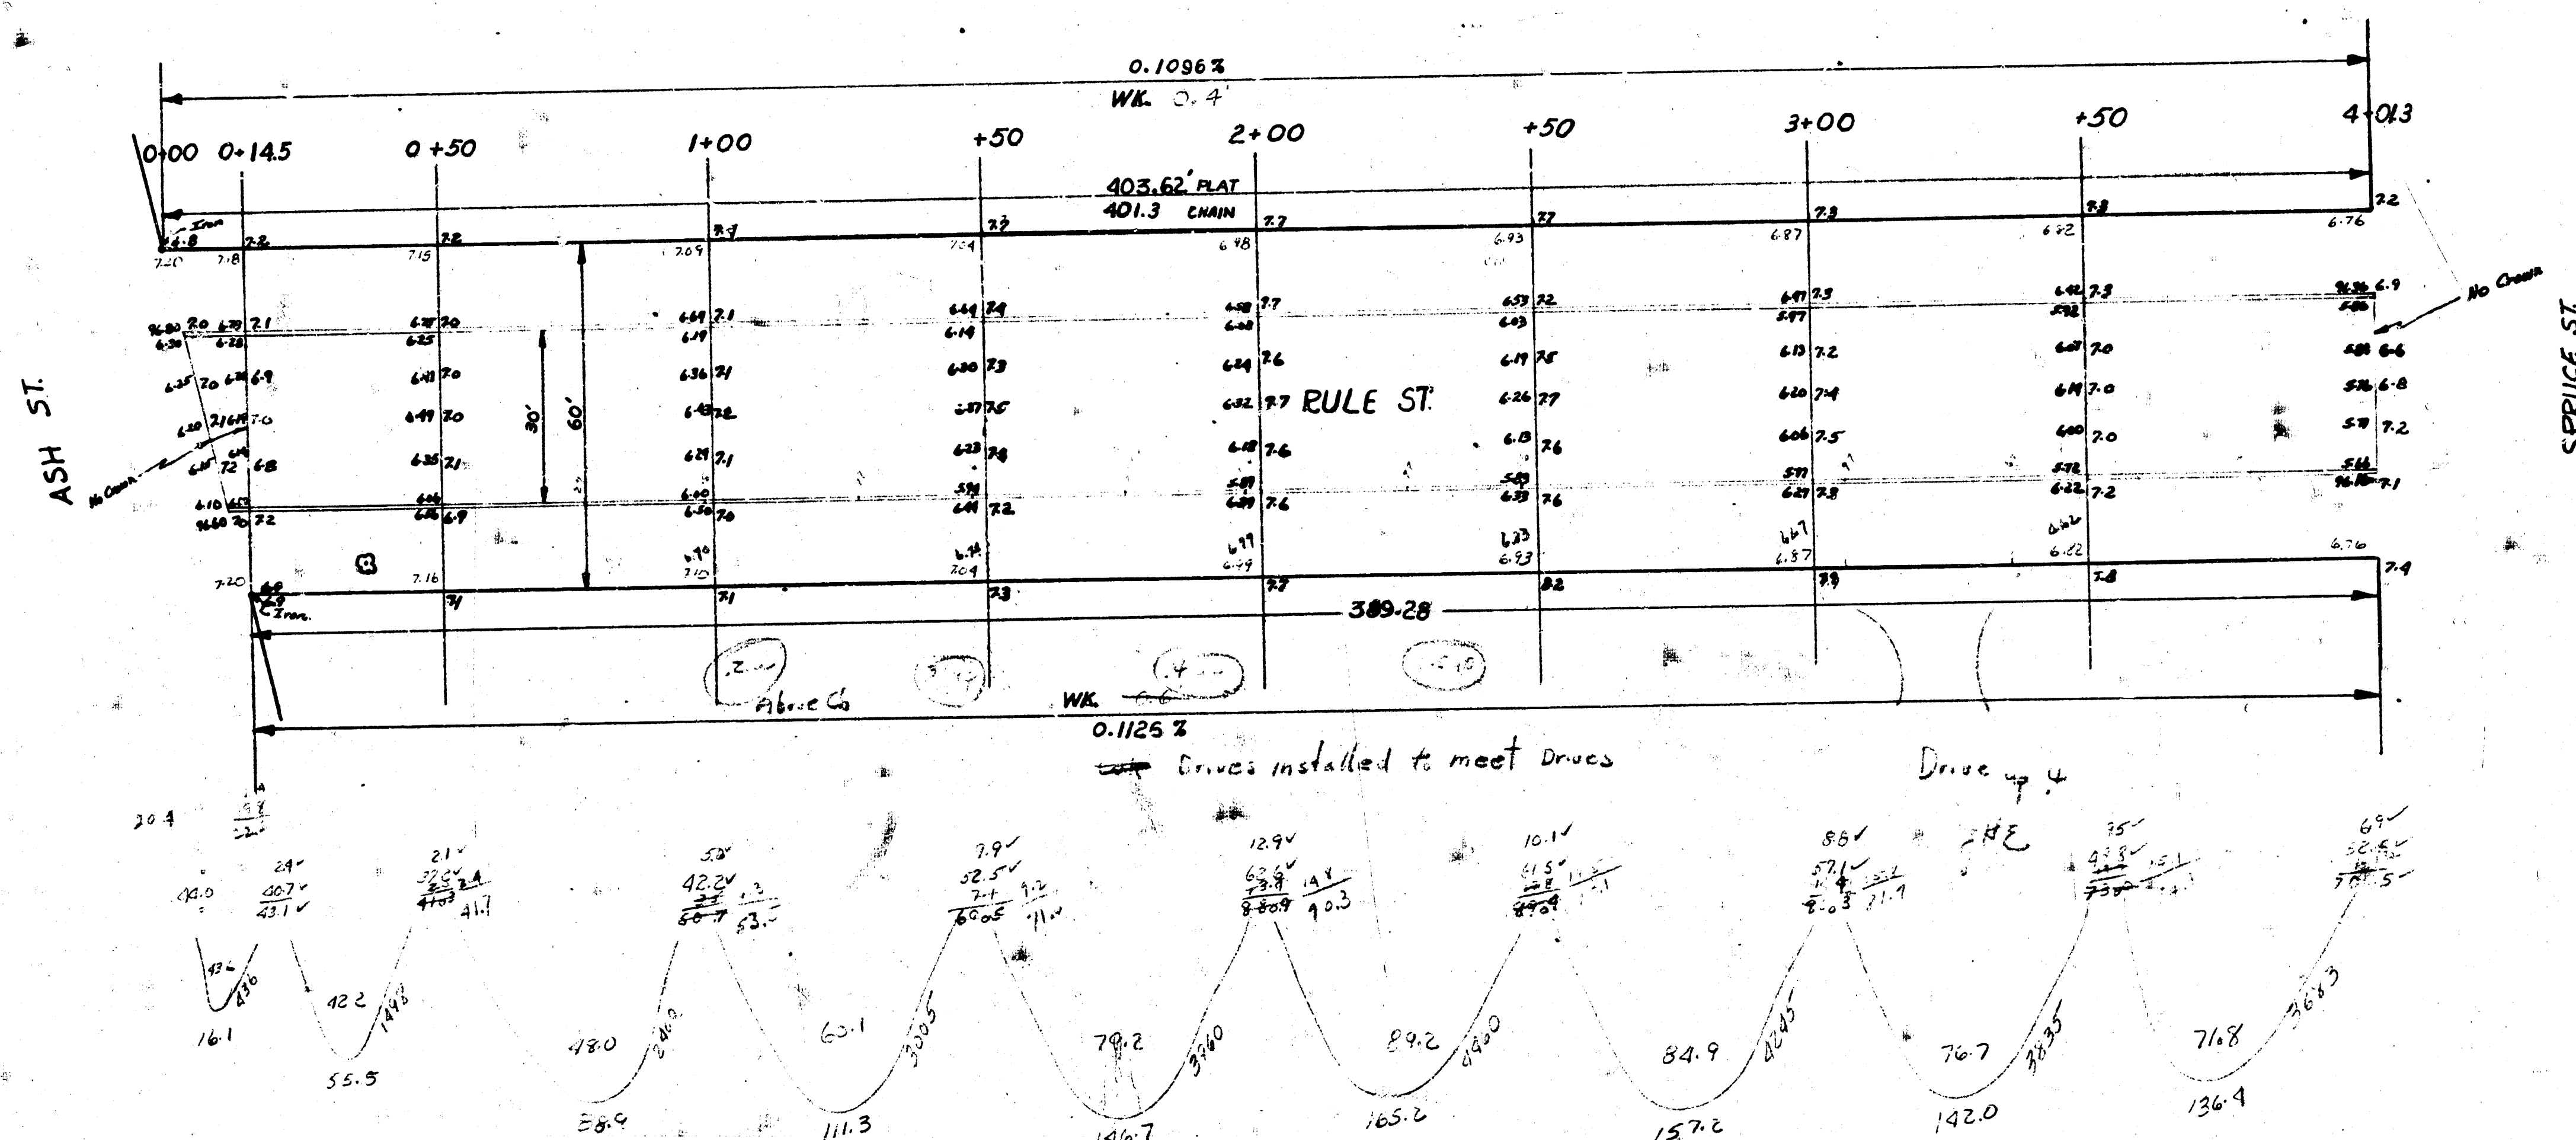

RULE ST.
EL. ASH WL. SPRUCE
30' CONC. & CB.
CITY OF WICHITA, KANS.
LK WHITE CITY ENGINEER
AUGUST, 1950 C10-93

4 e 3 53