


PLAN	DATE
REVISIONS	
NO.	DATE

PROFILE	DATE
REVISIONS	
NO.	DATE

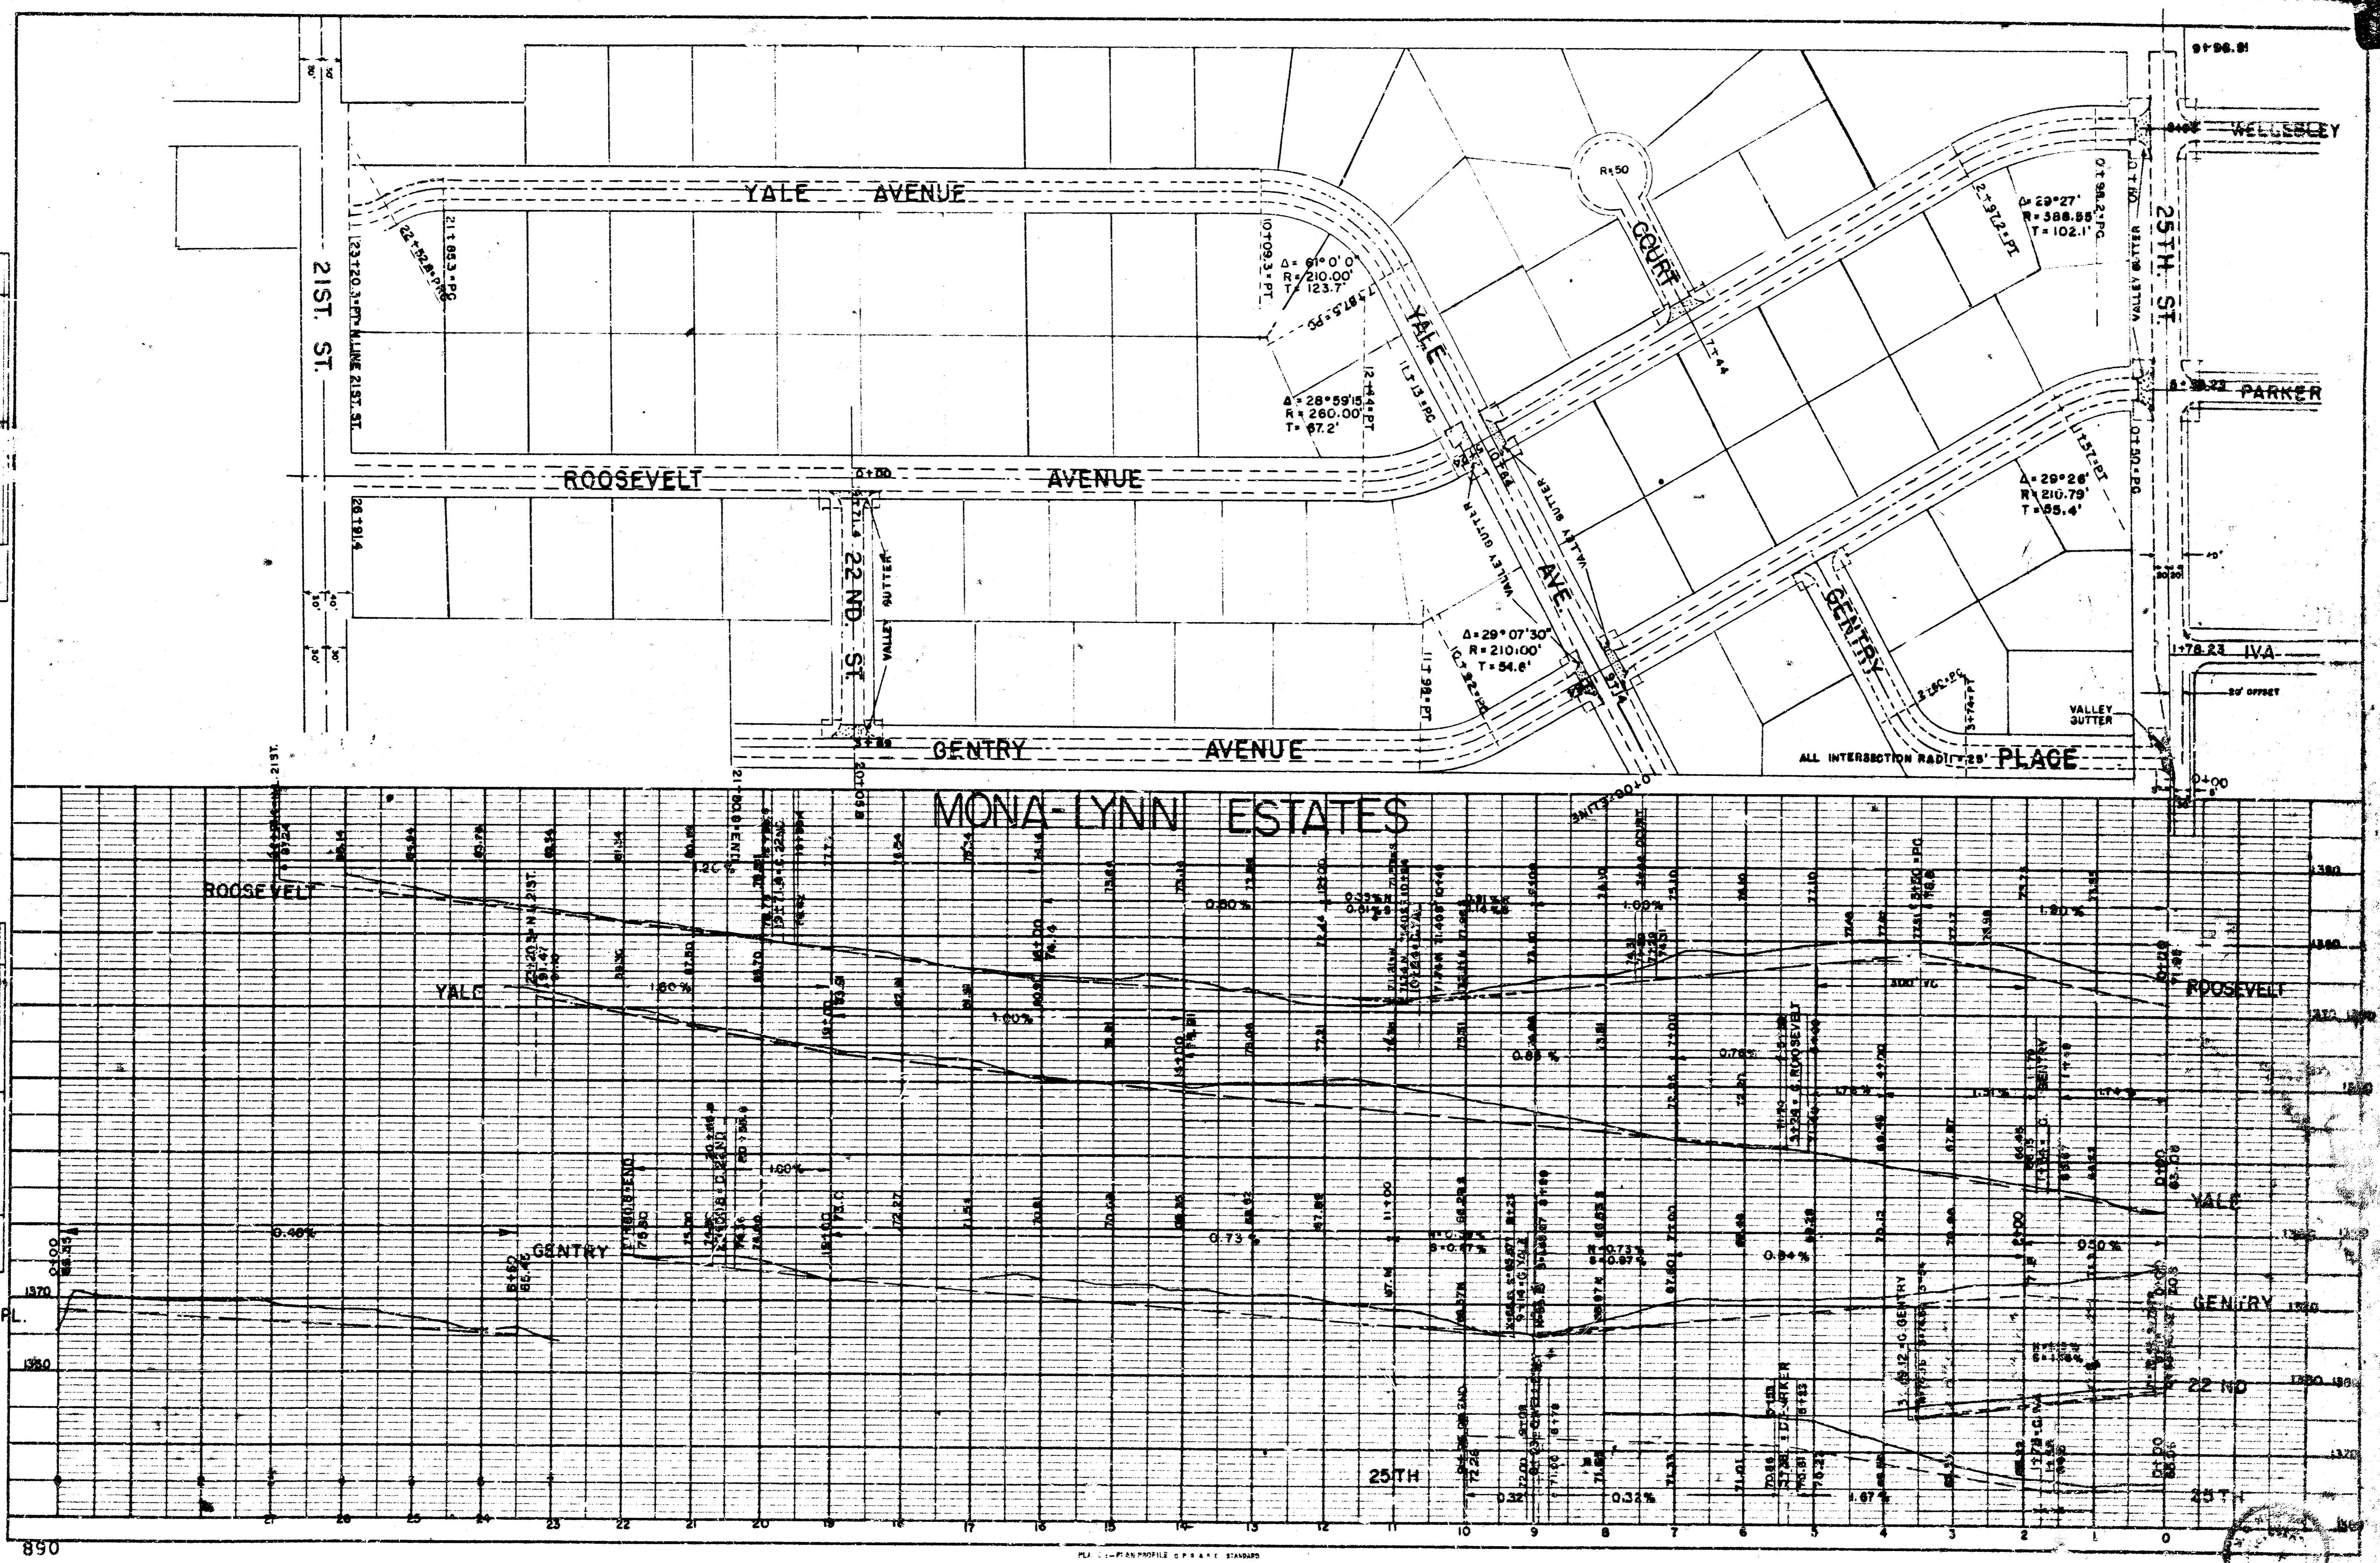

GENTRY PL.

850