


BM 1: 133.62 '+ Cut Top NW Corner Concrete Culvert W.S. Yale & Sleepy Hollow Dr.
 BM2: 139.23 W Rim Thimble N Side Sleepy Hollow Dr. W.S. Roosevelt.

REMOVE EXISTING PAVEMENT TO LIMITS DETERMINED BY ENGINEER. REPAIR TO MATCH REMAINING PAVEMENT WITH SIX (6) INCH BITUMINOUS GRADE CONSTRUCTION TO ELEVATIONS TO BE DETERMINED BY ENGINEER. THIS SHALL PERMIT TWO (2) INCH SURFACE COURSE OVERLAY.

REMOVE EXISTING PAVEMENT TO LIMITS DETERMINED BY ENGINEER. REPAIR TO MATCH REMAINING PAVEMENT WITH SIX (6) INCH BITUMINOUS GRADE CONSTRUCTION TO ELEVATIONS TO BE DETERMINED BY ENGINEER. THIS SHALL PERMIT TWO (2) INCH SURFACE COURSE OVERLAY.

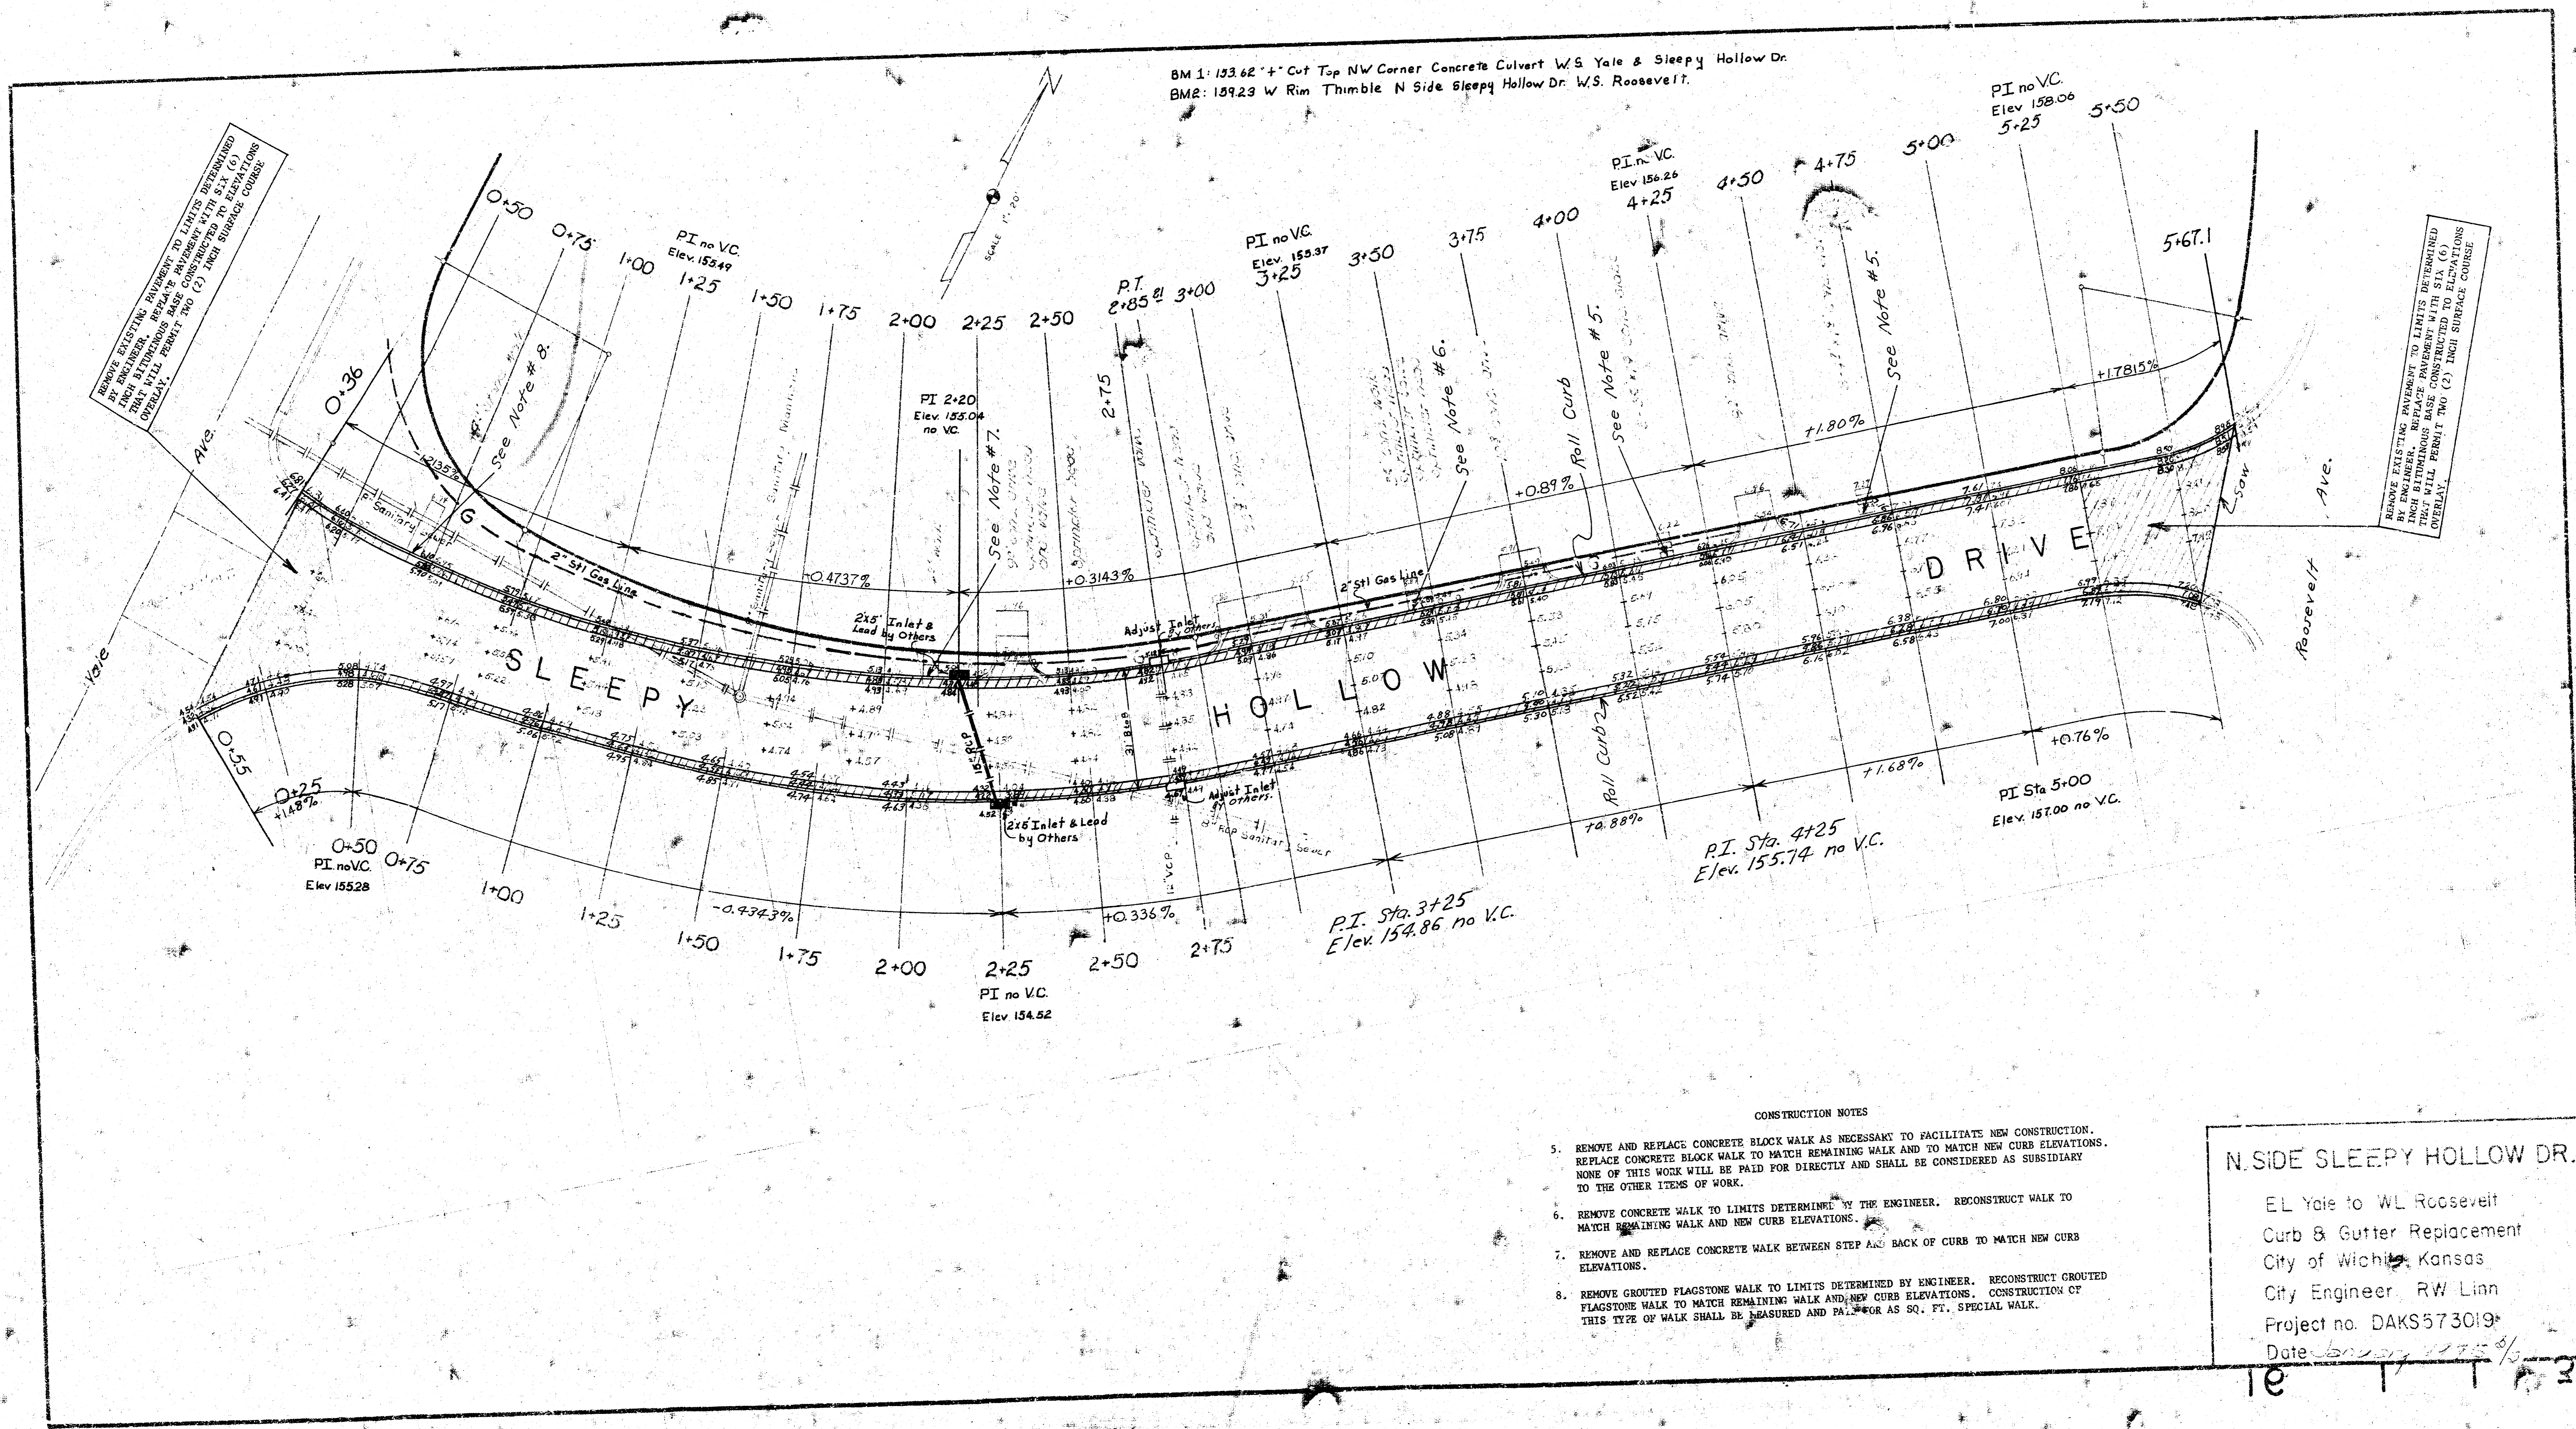

CONSTRUCTION NOTES

5. REMOVE AND REPLACE CONCRETE BLOCK WALK AS NECESSARY TO FACILITATE NEW CONSTRUCTION. REPLACE CONCRETE BLOCK WALK TO MATCH REMAINING WALK AND TO MATCH NEW CURB ELEVATIONS. NONE OF THIS WORK WILL BE PAID FOR DIRECTLY AND SHALL BE CONSIDERED AS SUBSIDIARY TO THE OTHER ITEMS OF WORK.
6. REMOVE CONCRETE WALK TO LIMITS DETERMINED BY THE ENGINEER. RECONSTRUCT WALK TO MATCH REMAINING WALK AND NEW CURB ELEVATIONS.
7. REMOVE AND REPLACE CONCRETE WALK BETWEEN STEP AND BACK OF CURB TO MATCH NEW CURB ELEVATIONS.
8. REMOVE GROUTED FLAGSTONE WALK TO LIMITS DETERMINED BY ENGINEER. RECONSTRUCT GROUTED FLAGSTONE WALK TO MATCH REMAINING WALK AND NEW CURB ELEVATIONS. CONSTRUCTION OF THIS TYPE OF WALK SHALL BE MEASURED AND PAID FOR AS SQ. FT. SPECIAL WALK.

N. SIDE SLEEPY HOLLOW DR.
 EL Yale to WL Roosevelt
 Curb & Gutter Replacement
 City of Wichita, Kansas
 City Engineer, RW Linn
 Project no. DAKS573019
 Date: *January 1975*