


B.M. 145.71 80° Spike SW Side fence corner post 150' N of NE Corner Basecraft 1 Court/Spade  
 B.M. 148.06 80° Spike SS HLPN Side Harry Approx 6' Basecraft 5

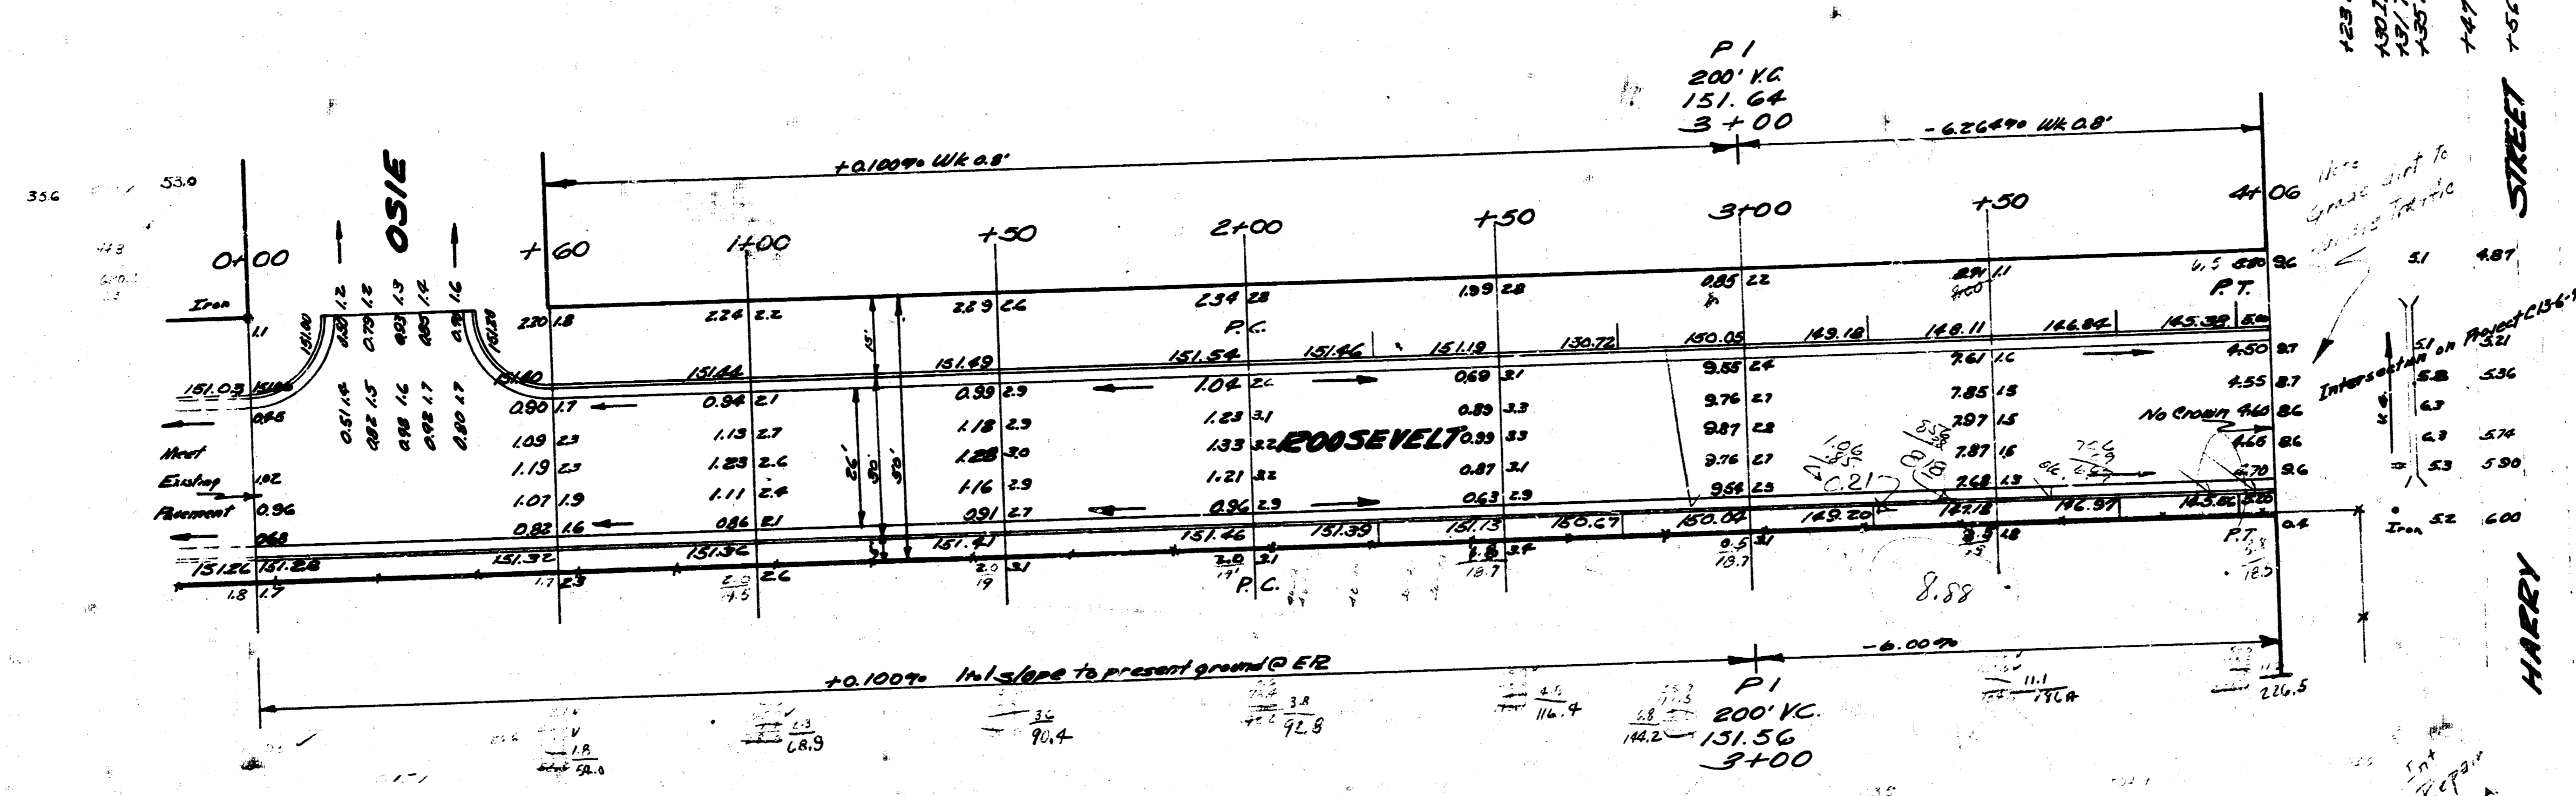

128 6th Fence C. H. H. 30' 24"  
 100' 10th 30' 10"  
 145' 15' 12' to 14' 10' 12"  
 147' Edge of post  
 100' 6 Harry

**ROOSEVELT**  
 E HARRY TO SL OSIE  
 26-2-30 A.C.  
 CITY OF WICHITA  
 B E SMITH CITY ENGINEER  
 Aug. 1953 Proj. C13-63



See sections  
 V & G