

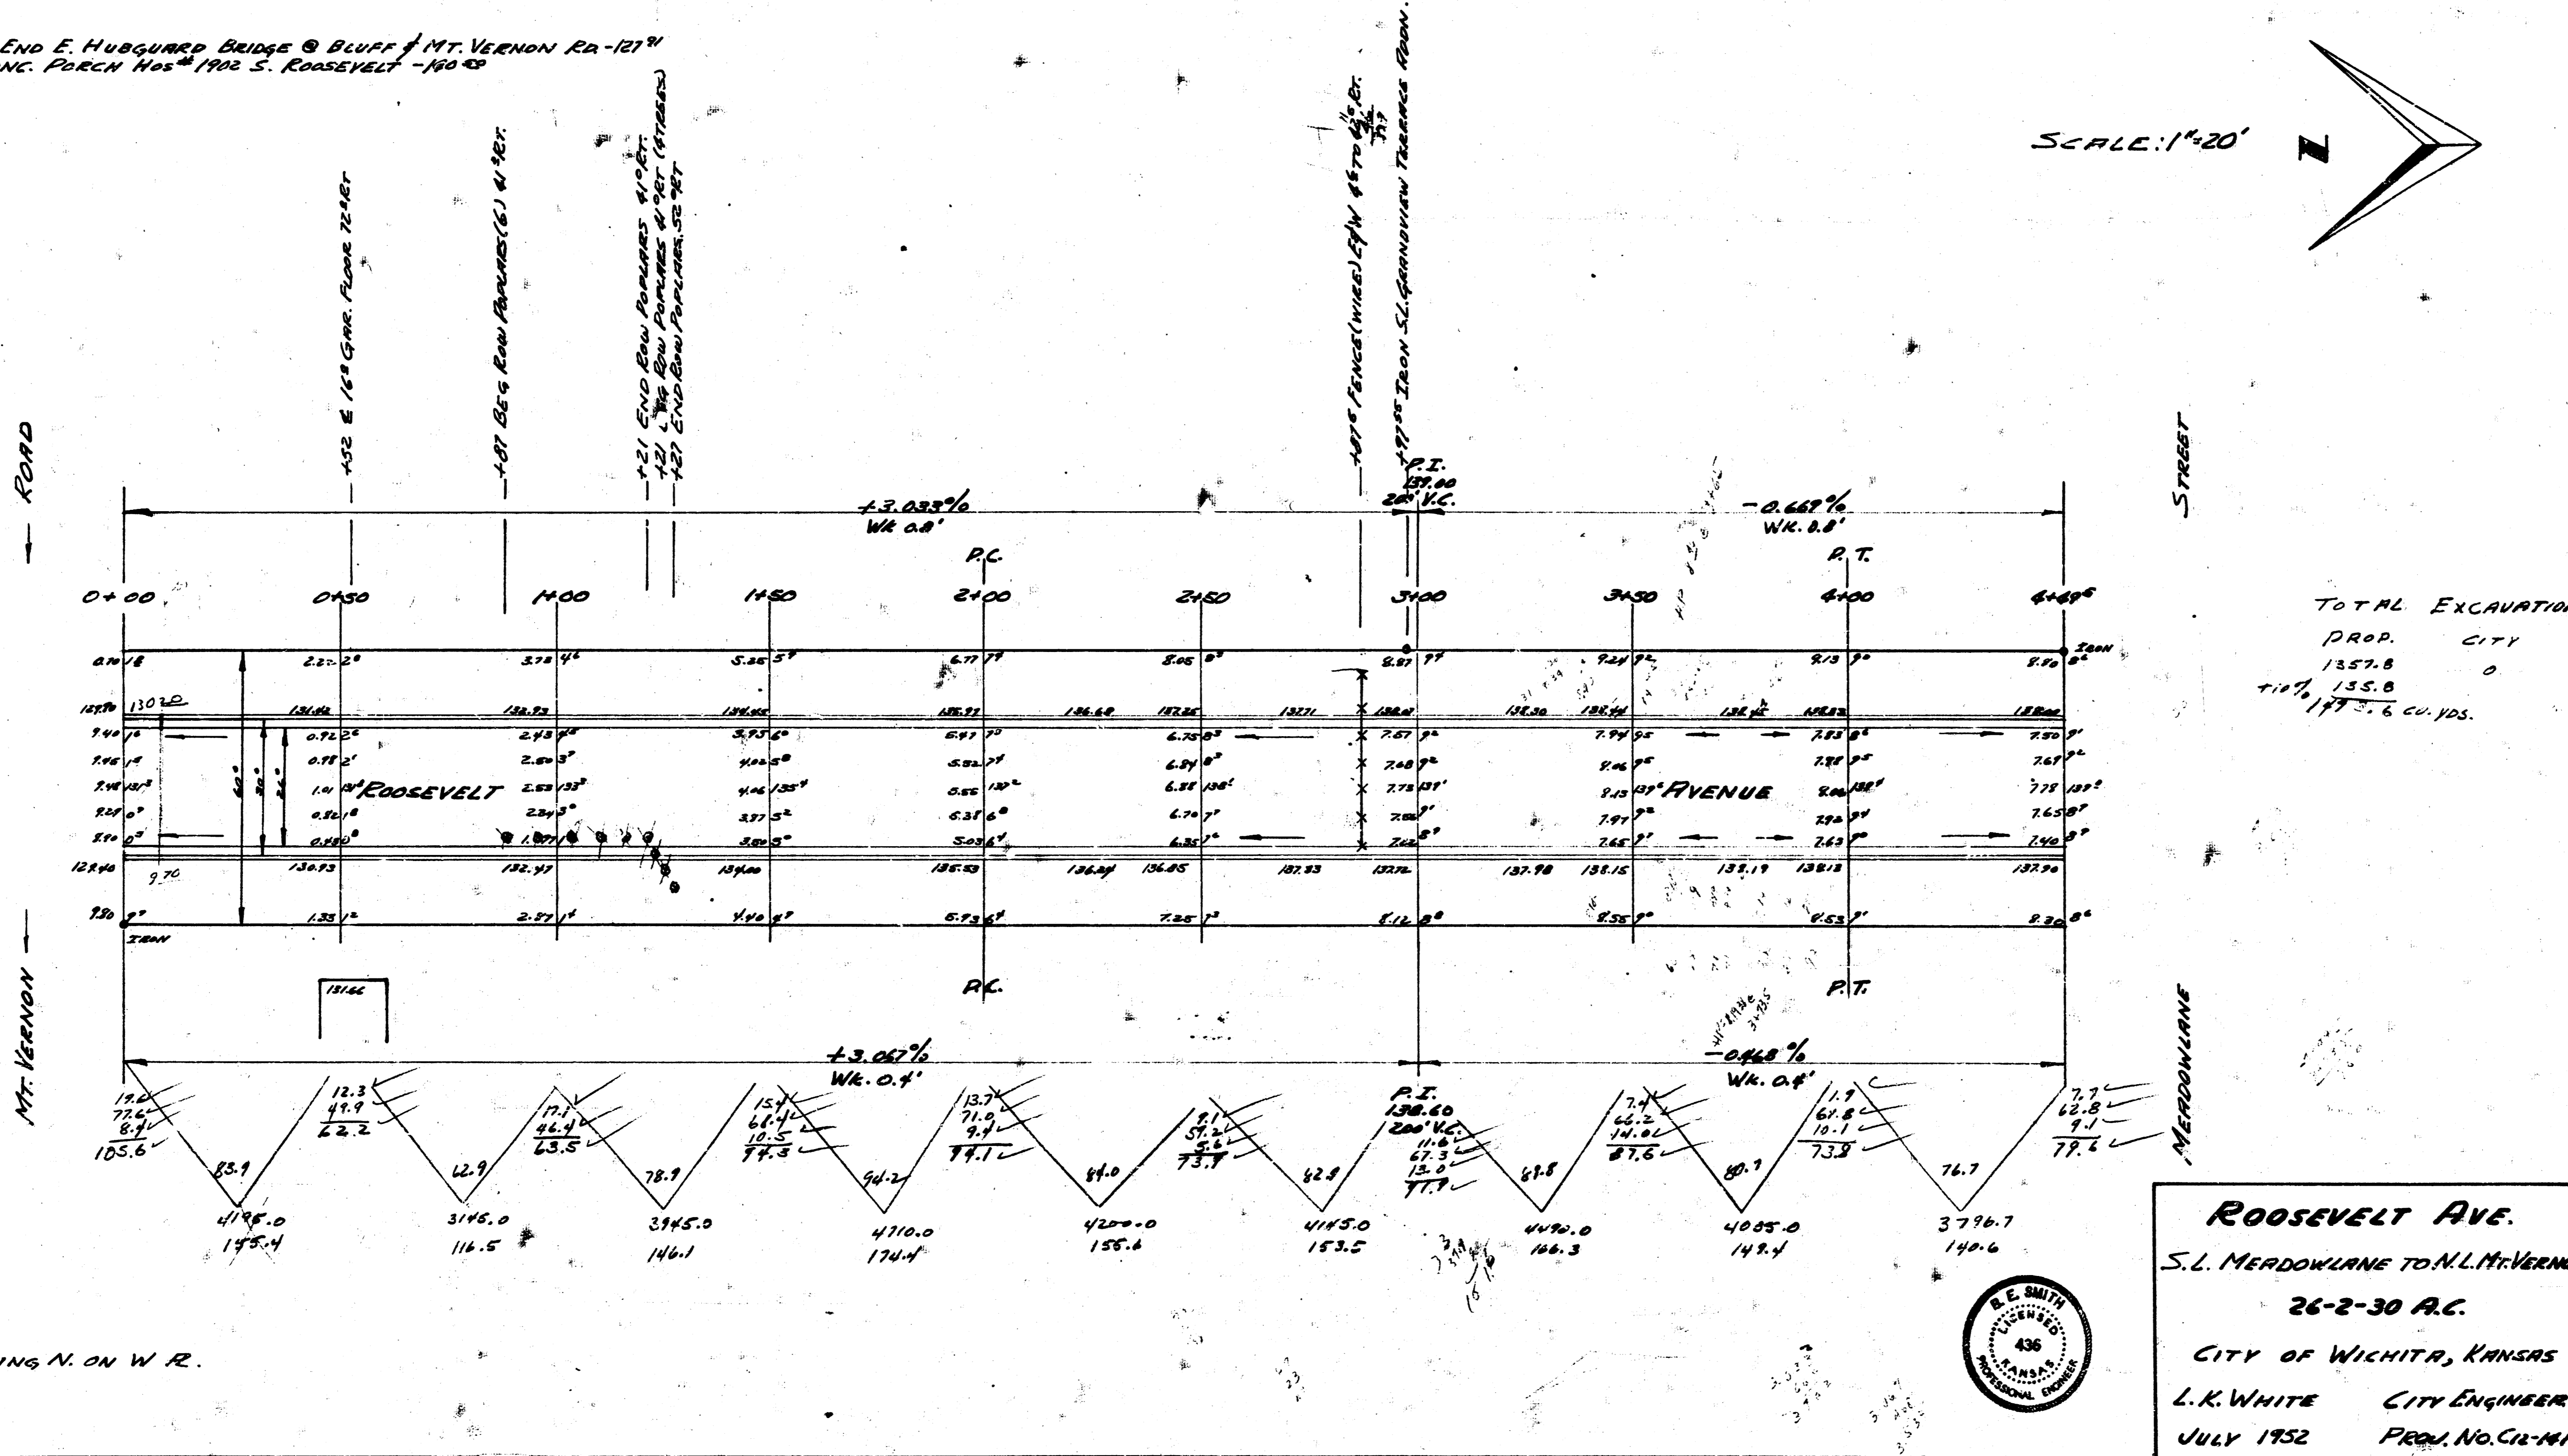


B.M. TOP BOLT N. END E. HUBBARD BRIDGE @ BLUFF # MT. VERNON RA-121
 B.M. N.W. COR. CONC. PAVEN. Nos. 1100 S. ROOSEVELT -140-3

SCALE: 1"=20'

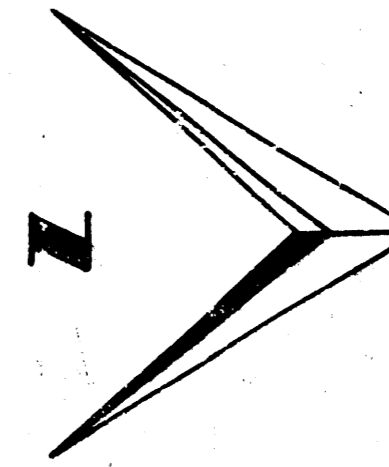

NOTE: CHAINING N. ON W.R.

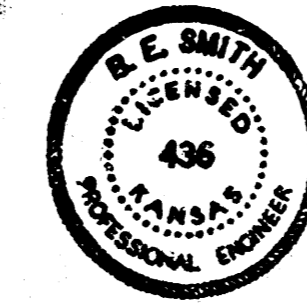

ROOSEVELT AVE.
 S.L. MEADOWLANE TO N.L. MCVERNON
 26-2-30 A.C.
 CITY OF WICHITA, KANSAS
 L.K. WHITE CITY ENGINEER
 JULY 1952 PROJ. No. C12-141

3 5 5 (5)