
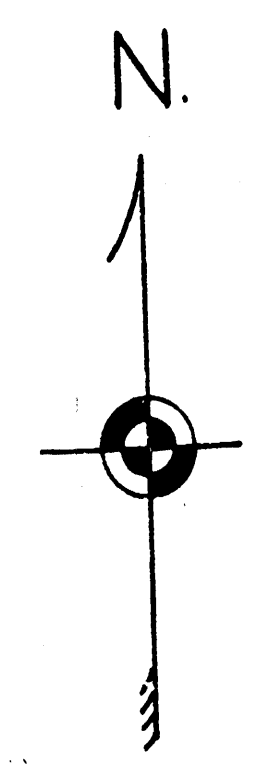


BM. 175.82 R.R. Spike N. Side H.L.P. 200'S. & 150'W. of SW. Cor. Rockwood & Armour
 B.M. 177.87 SW. Cor. Conc. Porch Ho. on NE. Cor. Rockwood & Rutland

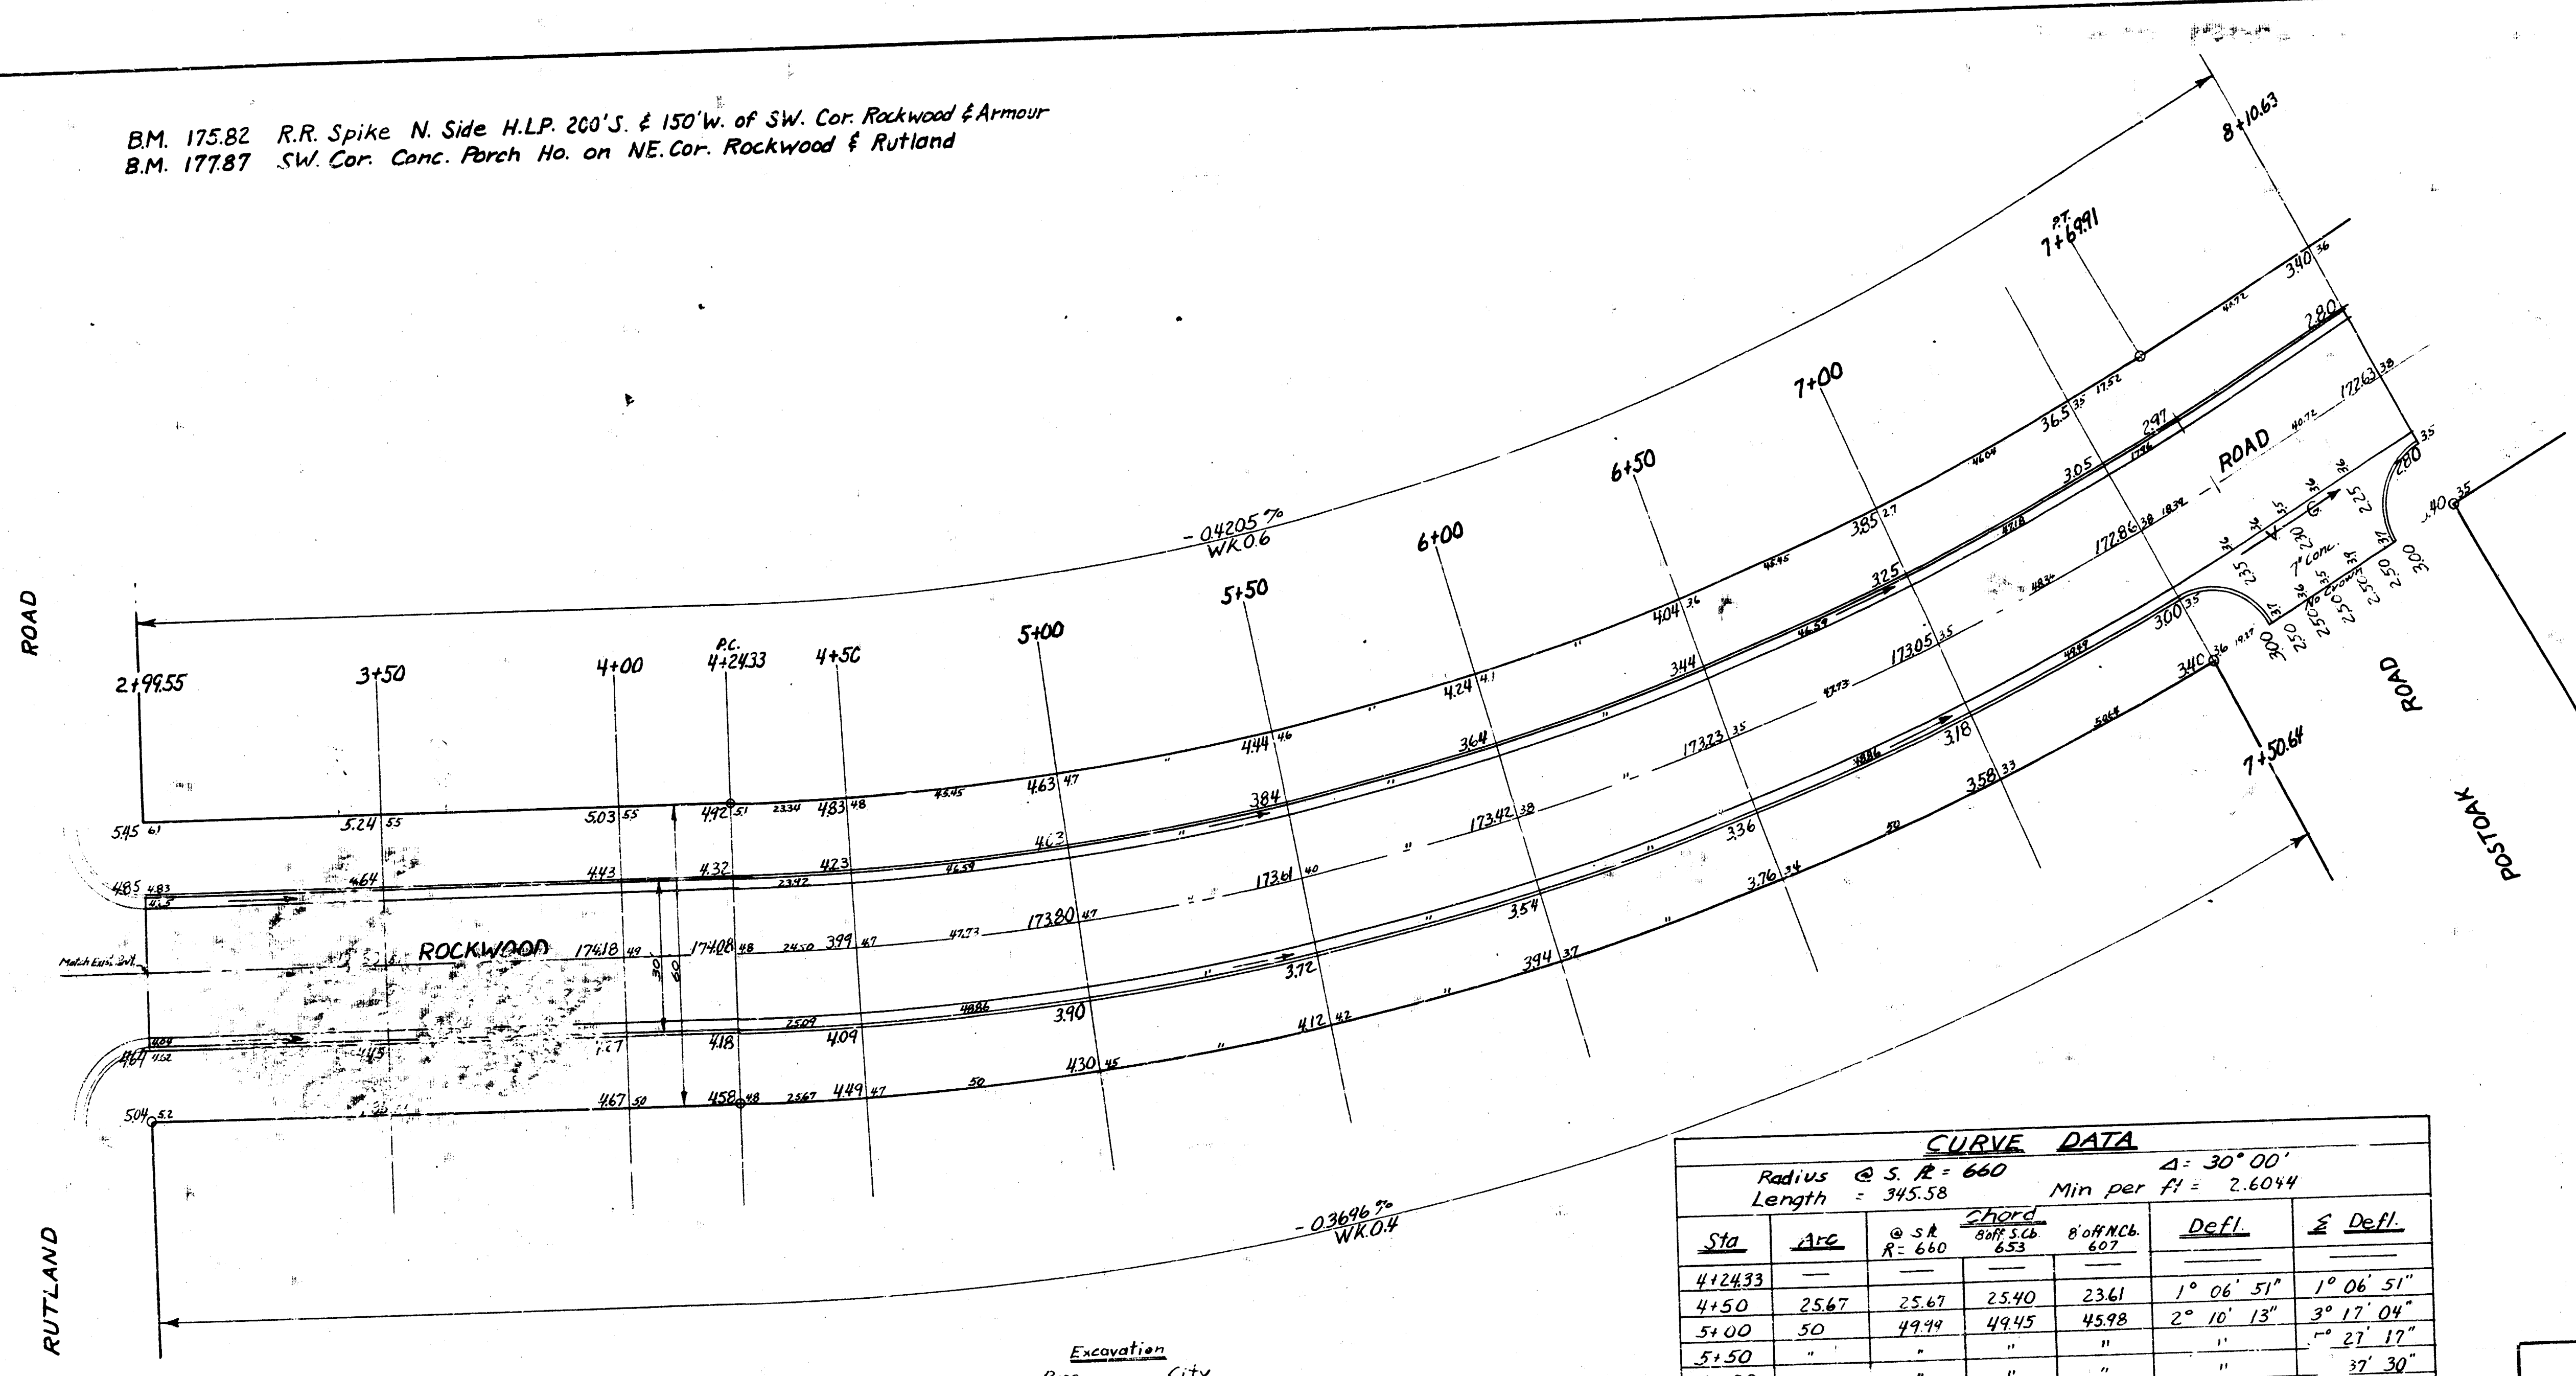

CURVE DATA						
Radius @ S. R. = 660			Δ = 30° 00'			
Length = 395.58			Min per ft = 2.6044			
Sta	Asc	Chord	Off	Defl	Σ Defl	
4+24.33						
4+50	25.67	25.67	23.61	1° 06' 51"	1° 06' 51"	
5+00	50	49.74	49.45	2° 10' 13"	3° 17' 04"	
5+50					1° 27' 12"	
6+00					4° 47' 30"	
6+50					11° 57' 56"	
7+00	50	49.74	49.45	2° 10' 13"	14° 09' 49"	
7+50	50	49.74	49.45	2° 10' 13"	16° 20' 02"	
7+69.91	19.27	19.27	19.07	1° 06' 51"	17° 26' 53"	

Excavation		City	
Prop.	270.3	25.1	
Comp.	82.2	8.4	
Total	952.3	104.6	

ROCKWOOD
 E.L. RUTLAND TO E.L. POSTOAK
 26-2-30 A.C.
 CITY OF WICHITA, KANSAS
 B. E. SMITH CITY ENGINEER
 DATE: OCT. 1962, PROJ. C12-34

1/2