


B.M. 186.23 "S" in Globe, S. end Rod S.L. Central, W.S. Edgemore
B.M. 171.80 Top iron - W.L. Brookside, S.L. Rockwood Rd.
Station is on stake line 9.0' E. W.L. Rockwood Rd.
Grades set on 66. line distances.

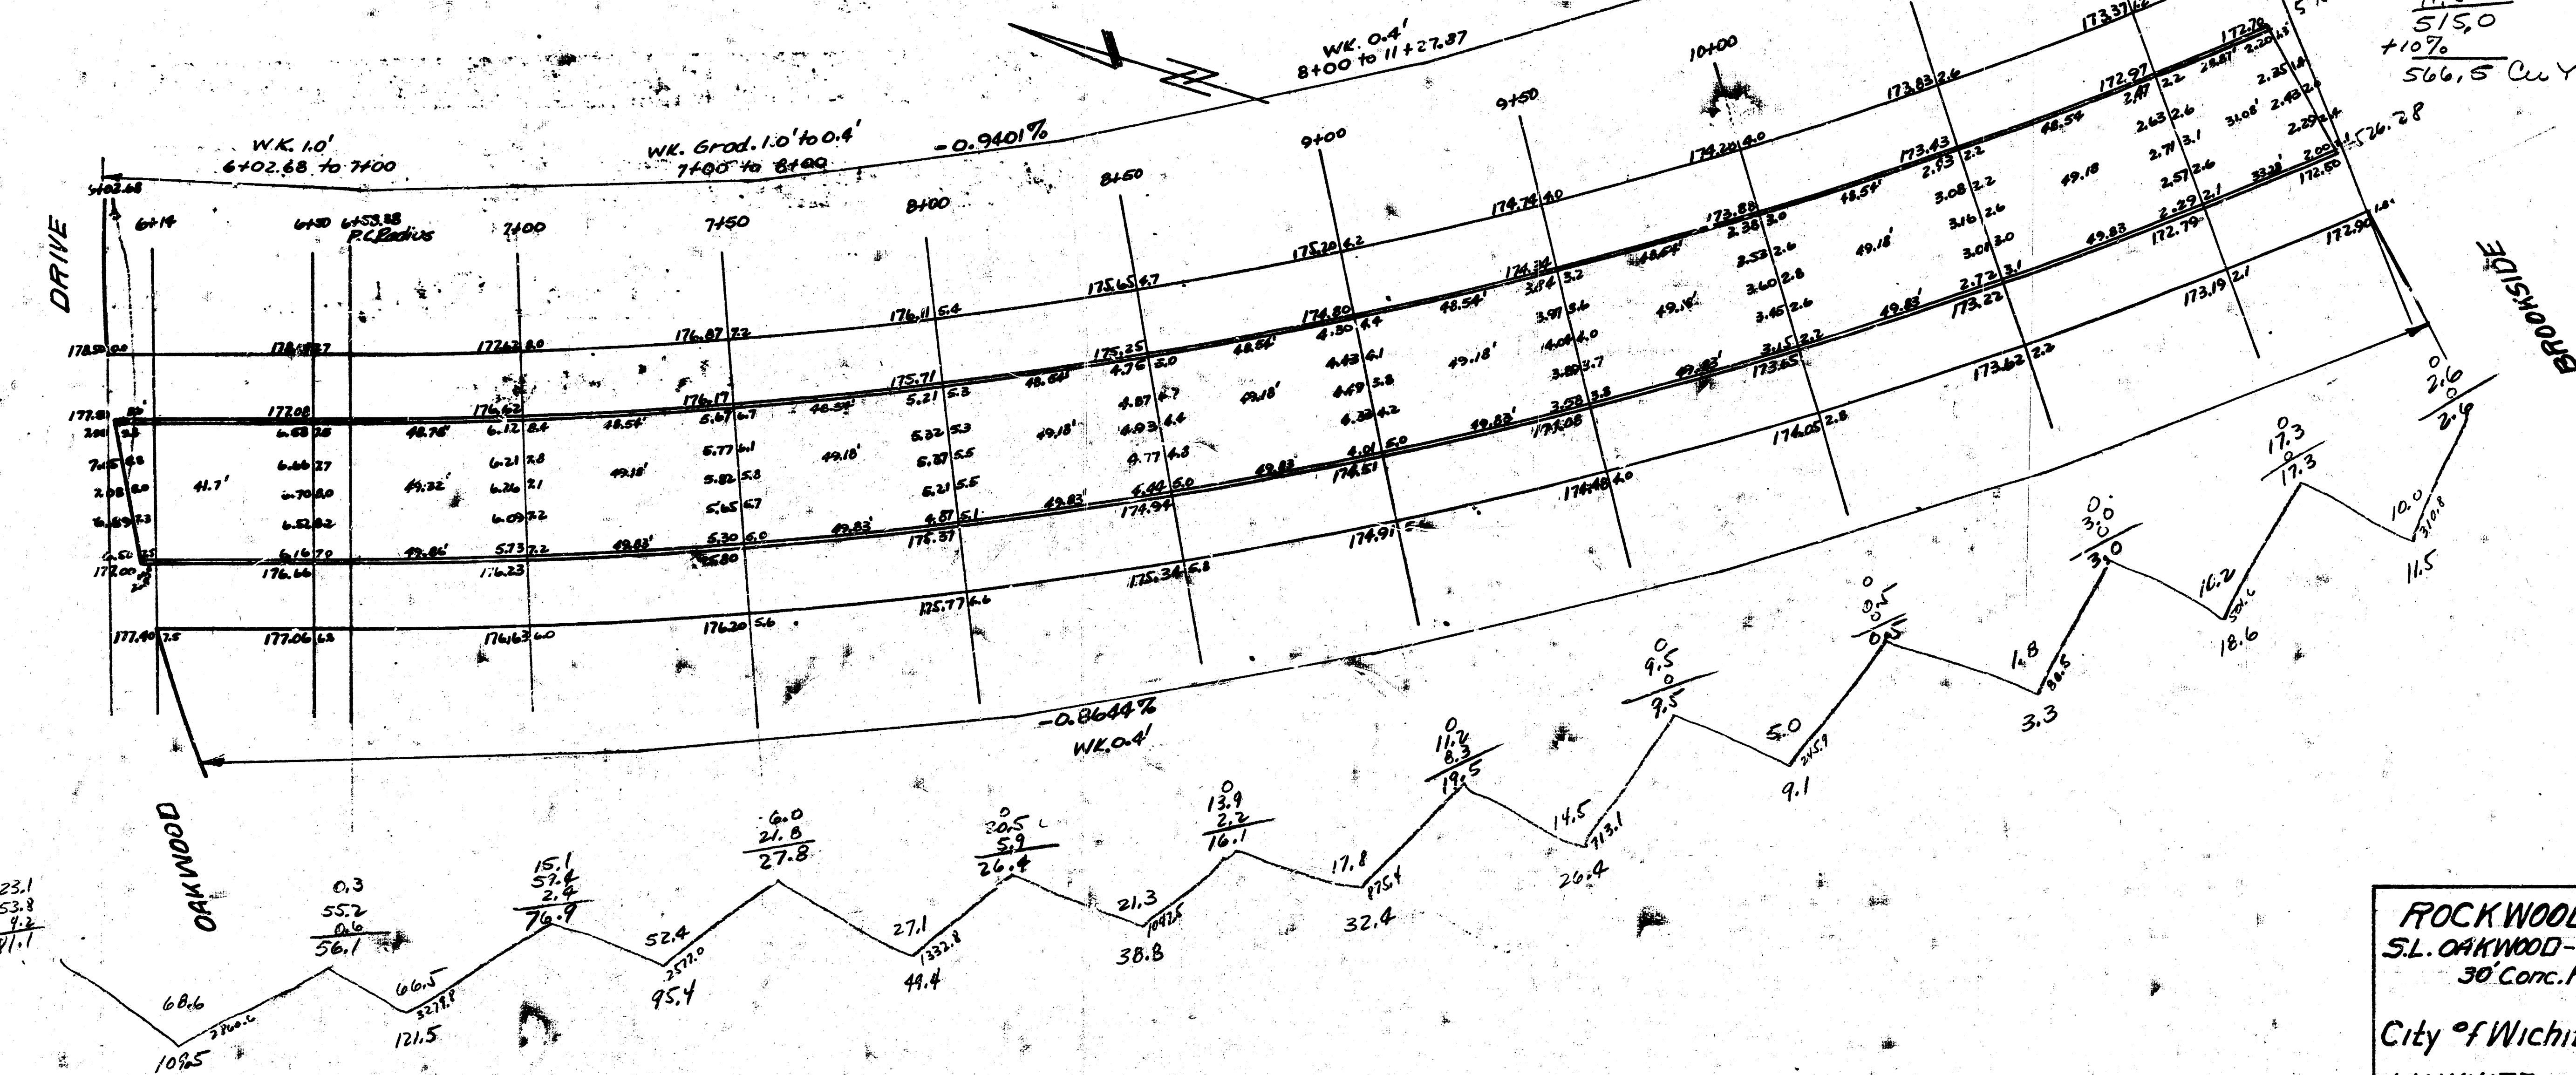

Prop.
109.5
 121.5
 94.5
 49.7
 38.8
 32.4
 26.4
 9.1
 3.3
 18.6
11.5
 515.0
 +10%
 566.5 Cu Yds.

City

ROCKWOOD ROAD
S.L. OAKWOOD - WL. BROOKSIDE
30" Conc. Paving & Curb

City of Wichita Kansas

L.K. WHITE City Engineer

2-48 Proj # C-18-17