


F.H.W.A. PROJECT NO.	STATE	PROJECT NO.	SCALE	SHEET NO.	TOTAL SHEETS
7	KANSAS	*	1976	108	116

87-M-0905 (00)

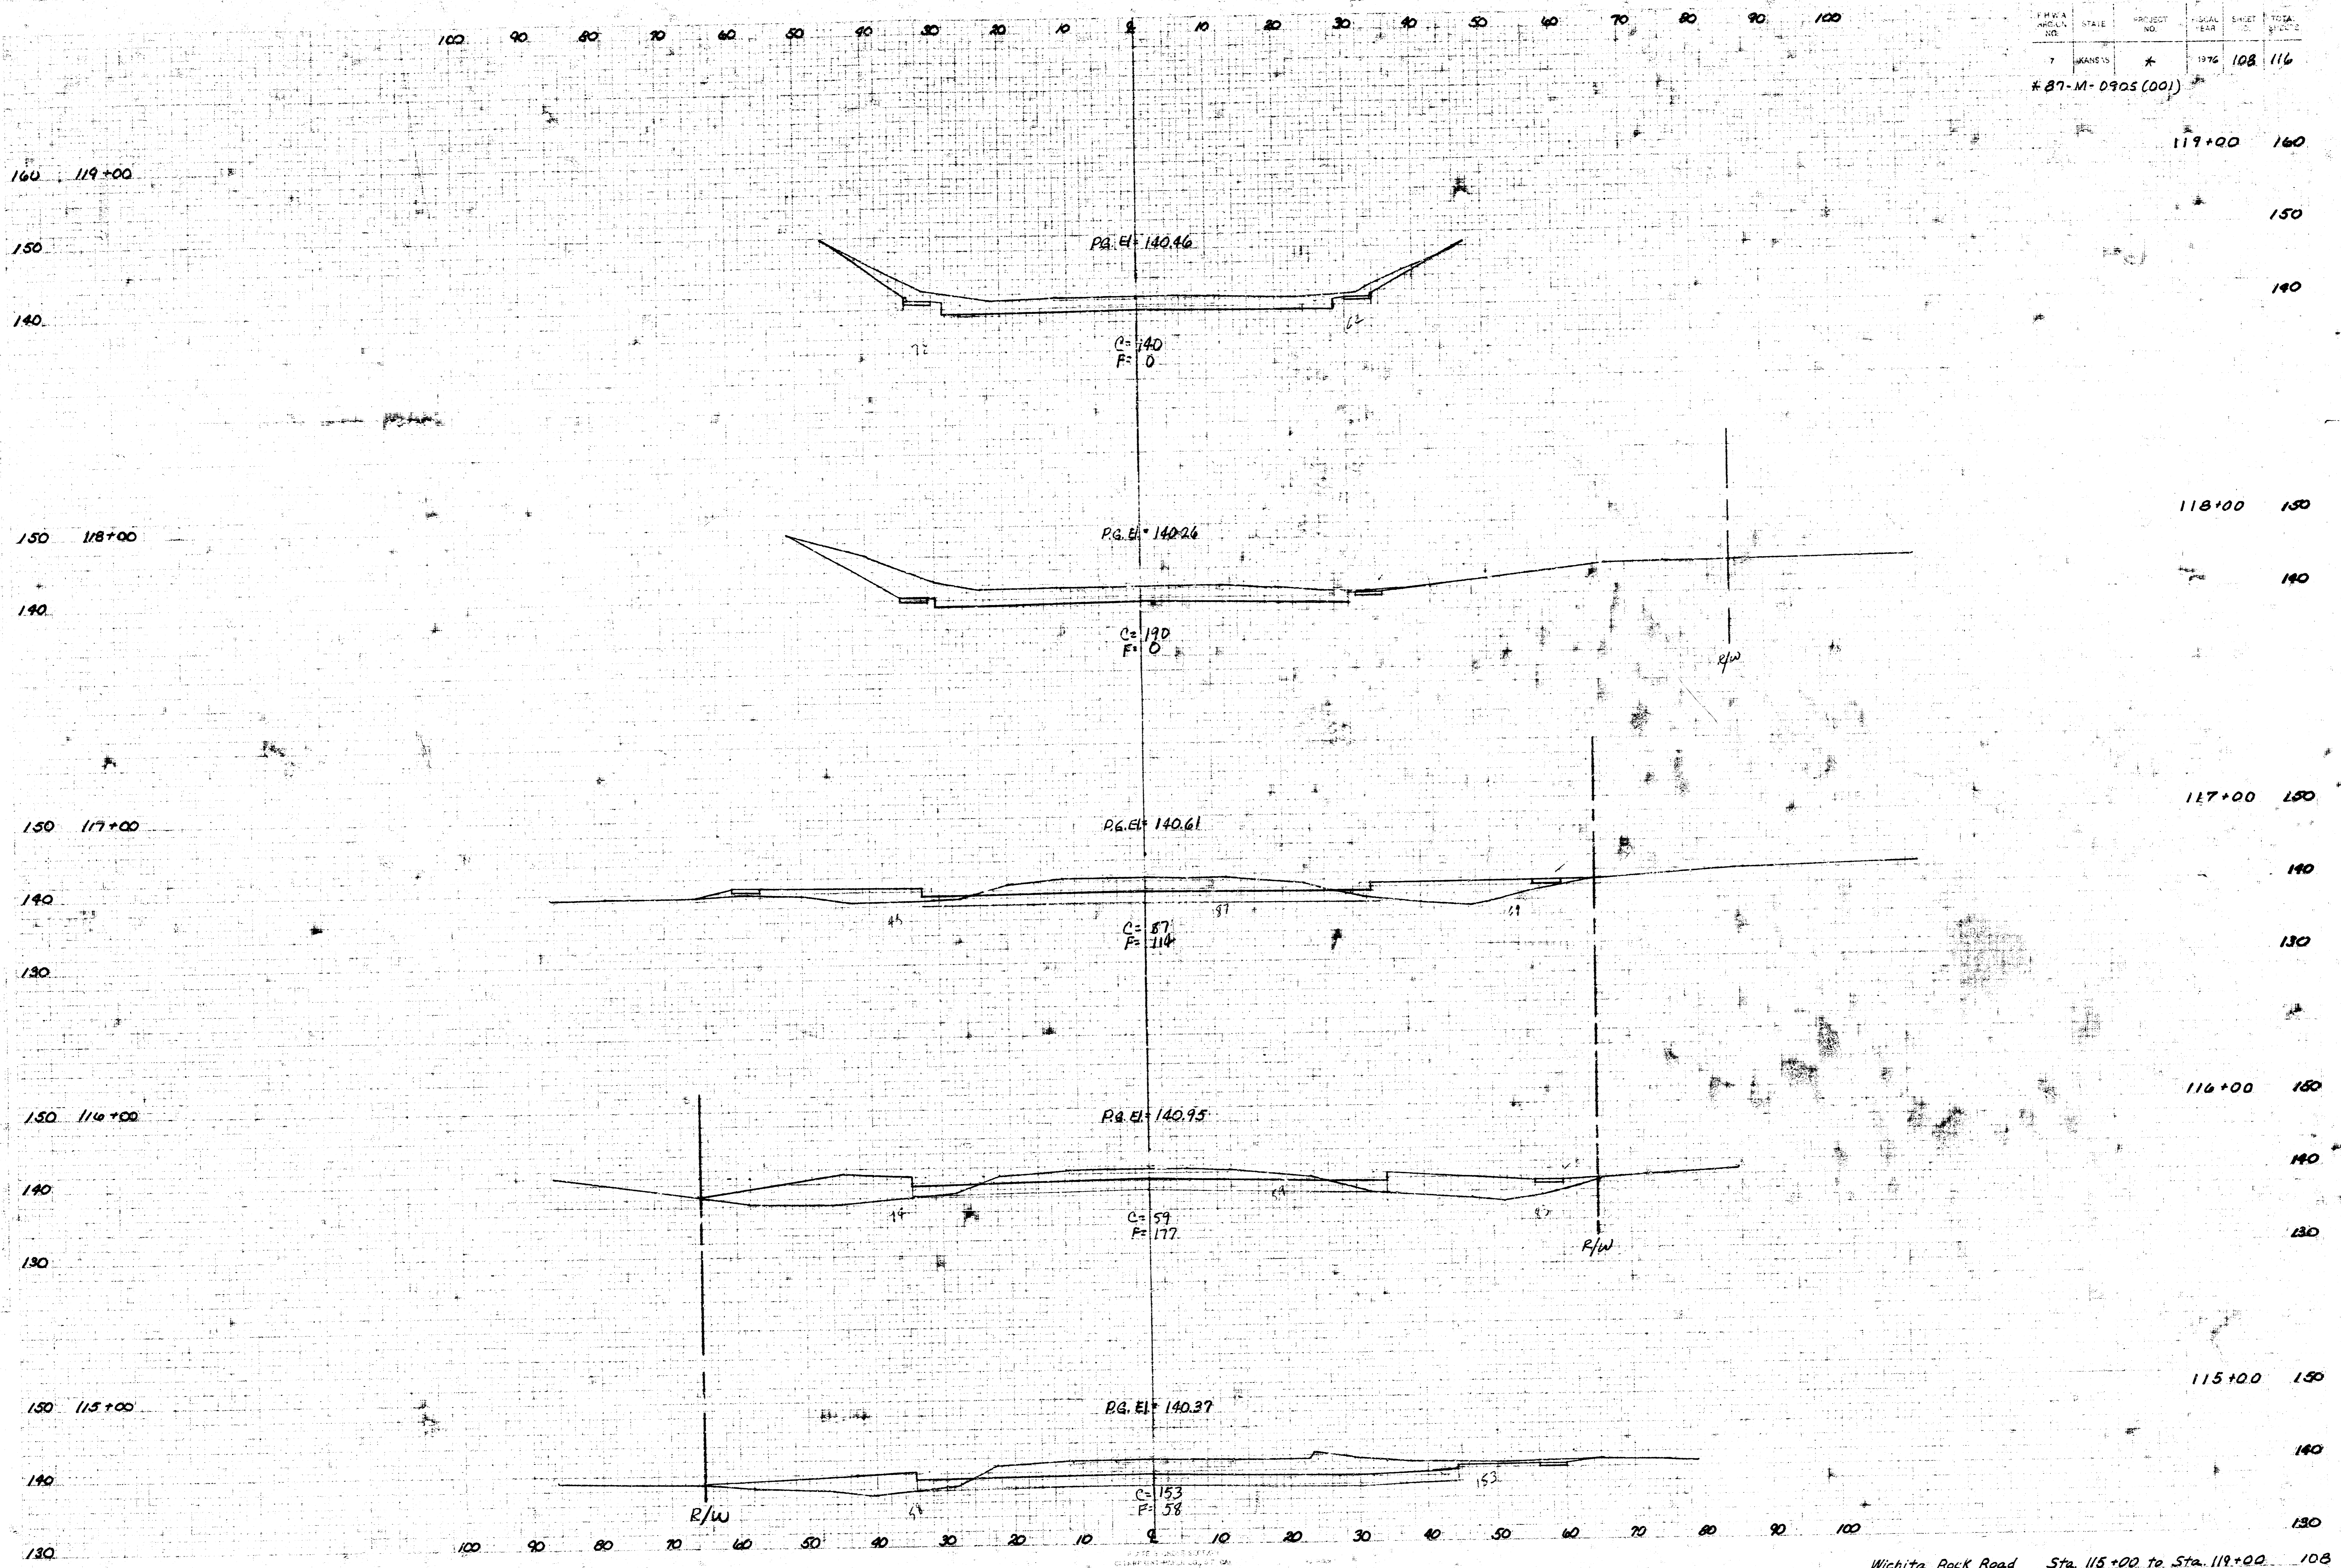

Wichita Rock Road Sta. 115+00 to Sta. 119+00

FILMED FROM THE BEST AVAILABLE COPY