
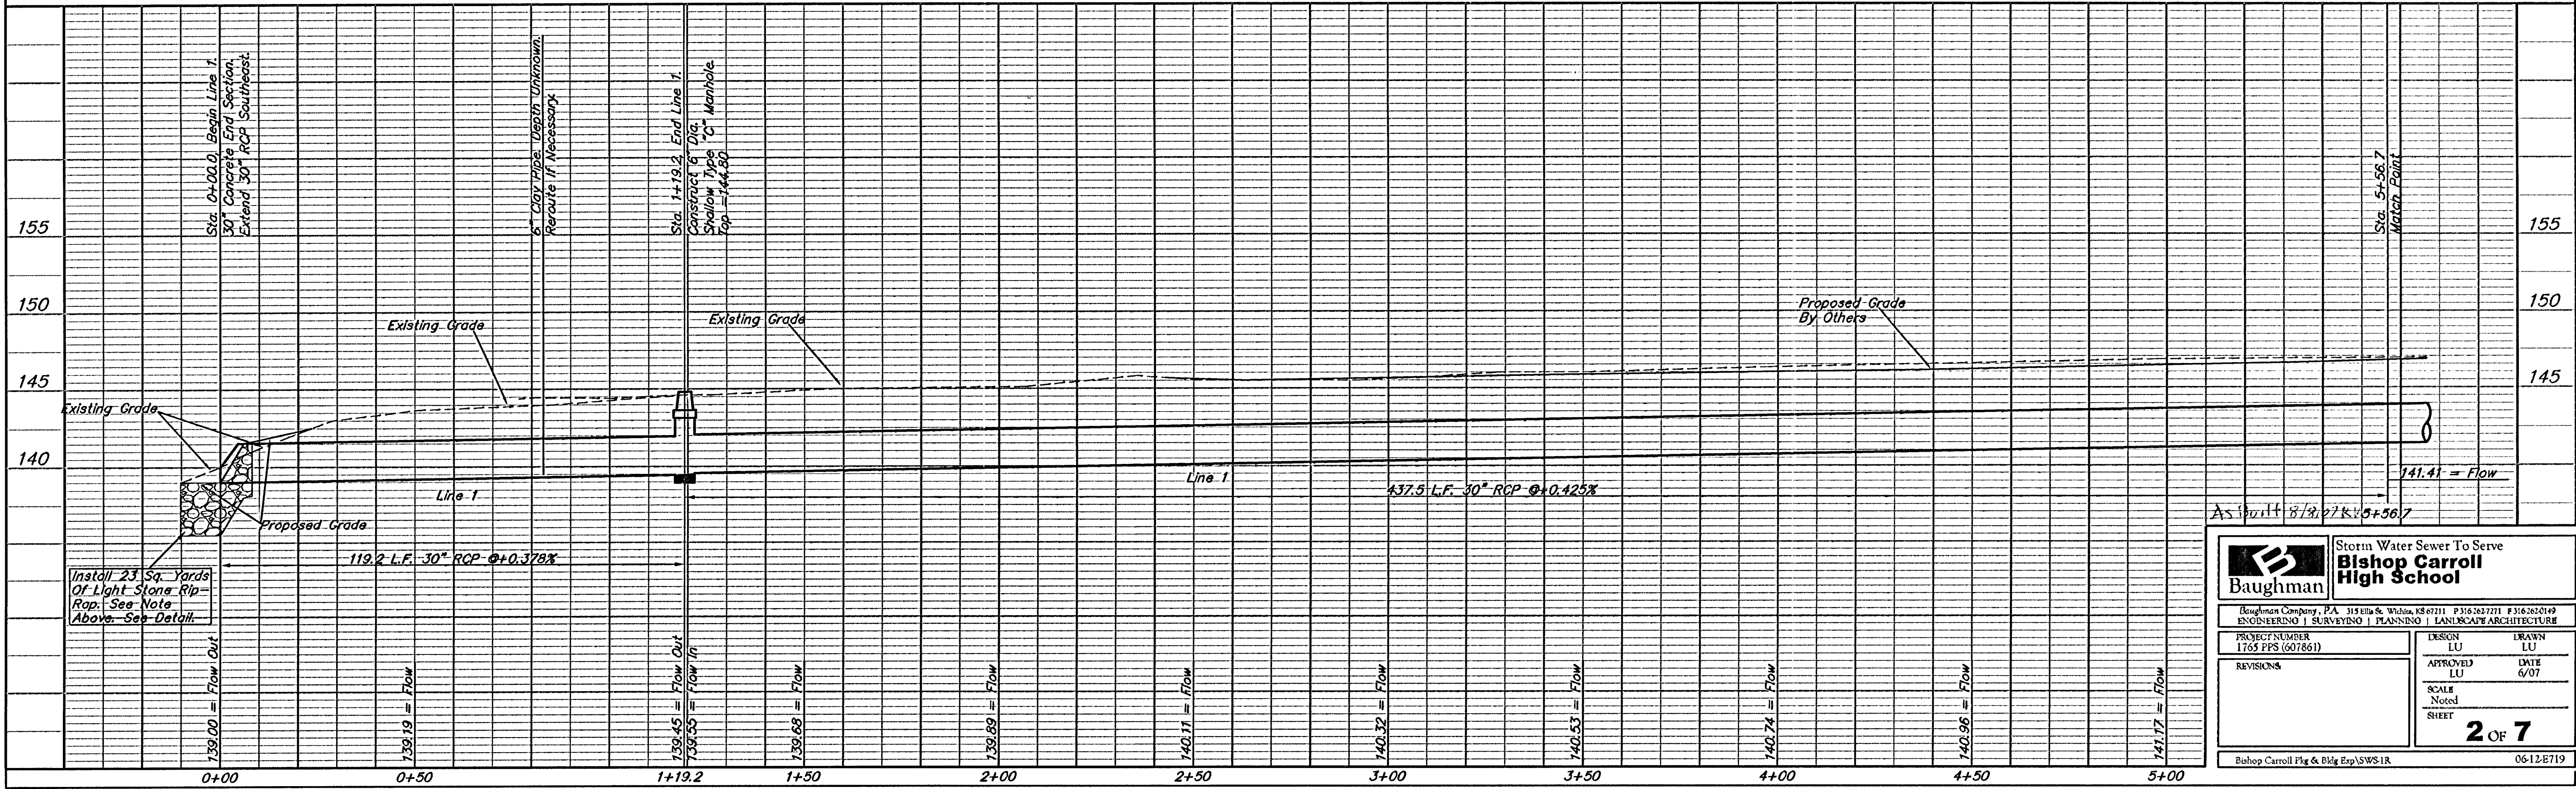


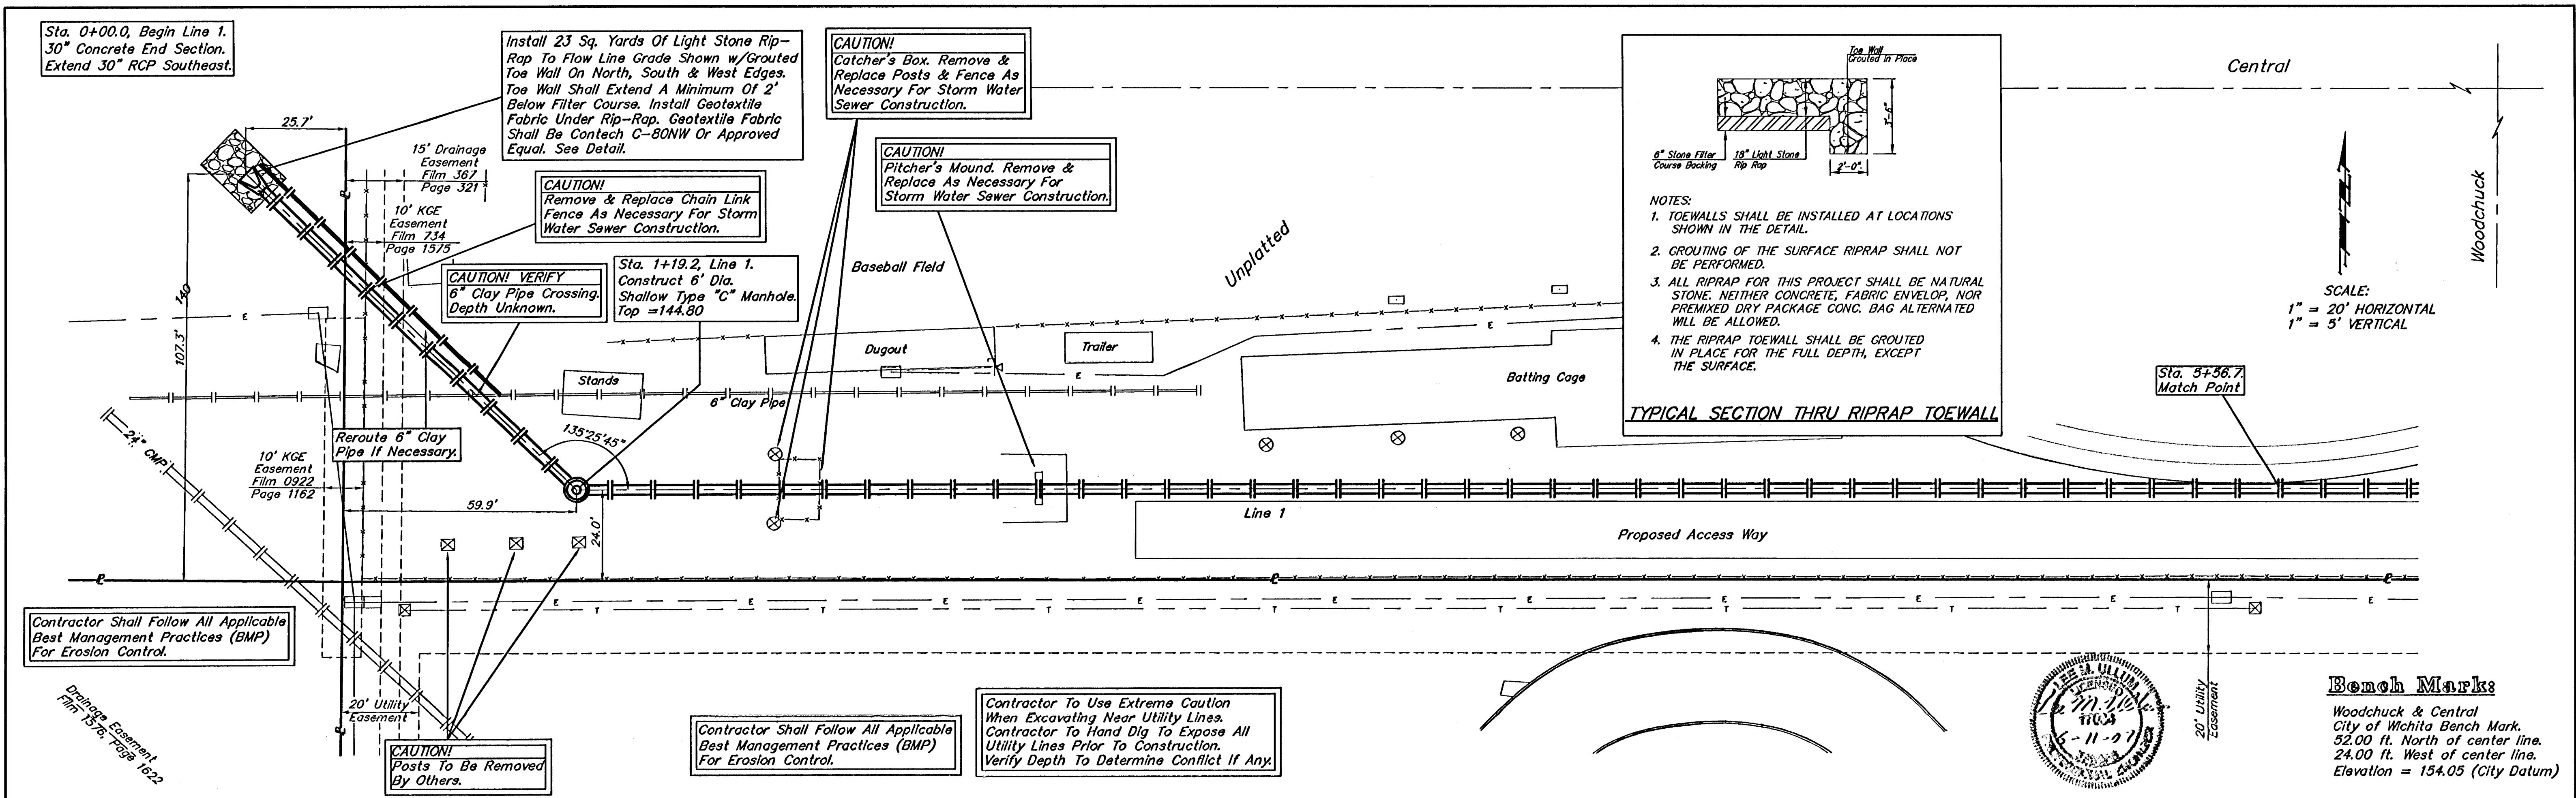

Baughman Storm Water Sewer To Serve Bishop Carroll High School

Engineering & Surveying | Planning | Landscape Architecture

PROJECT NUMBER: 1765 PPS (607861)

DESIGN: LU

APPROVED: LU

DATE: 6/07

SCALE: Noted

SHEET: 2 OF 7

Bishop Carroll Pkg & Bldg Exp/SWS-1R

06-12-ET19