
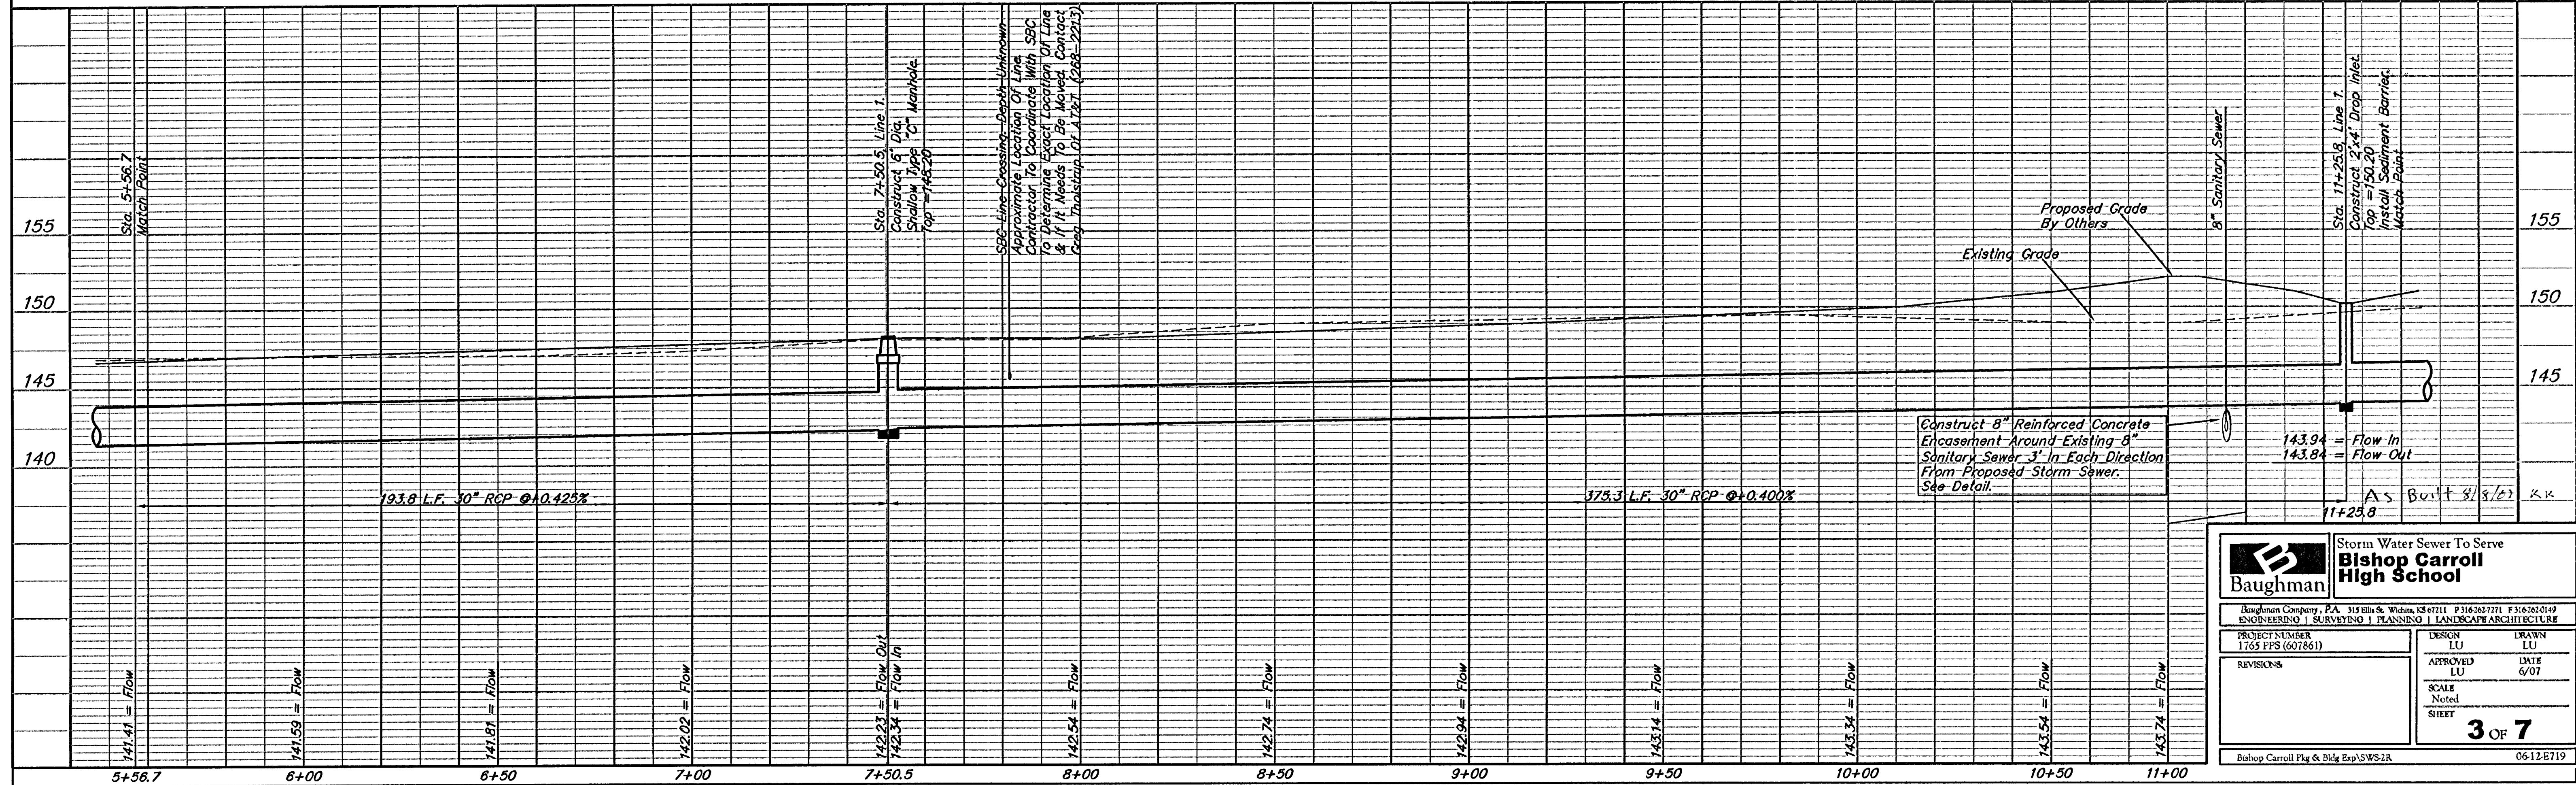


**Bench Mark:**  
Woodchuck & Central  
City of Wichita Bench Mark.  
52.00 ft. North of center line.  
24.00 ft. West of center line.  
Elevation = 154.05 (City Datum)

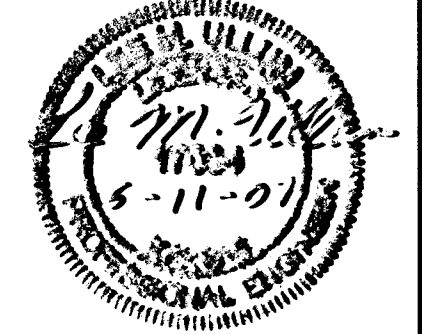

**Baughman** Storm Water Sewer To Serve **Bishop Carroll High School**

Baughman Company, P.A. 315 Ellis & Wichita, KS 67211 P 316.262.7771 F 316.262.0149  
ENGINEERING | SURVEYING | PLANNING | LANDSCAPE ARCHITECTURE

PROJECT NUMBER 1765 PFS (007861)	DESIGN LU	DRAWN LU
REVISIONS	APPROVED LU	DATE 6/07
	SCALE Noted	SHEET 3 OF 7

Bishop Carroll Pkg & Bldg Exp/SWS2R 0612E719