


B.M. 161.56 Nail in N.S. W. Tel. Pole S.E. Cor. LINCOLN & TERRACE Dr.

NOTE: REMOVE & REPLACE NECESSARY AMOUNT OF GRASS TO INSURE PROPER FLO. AT LINCOLN & E. S. TERRACE Dr.

PROPERTY	CITY
28.7	8.7
12.3	+10%
25.0	9.6 cu. yds.
26.3	
26.5	
25.9	
24.4	
24.4	
25.0	
24.5	
25.9	
25.2	
307.1	
+10%	
337.8	cu. yds.

B.M. 162.71 "G" in No. Globe W. Co. Terrace Dr. S.E. Morris

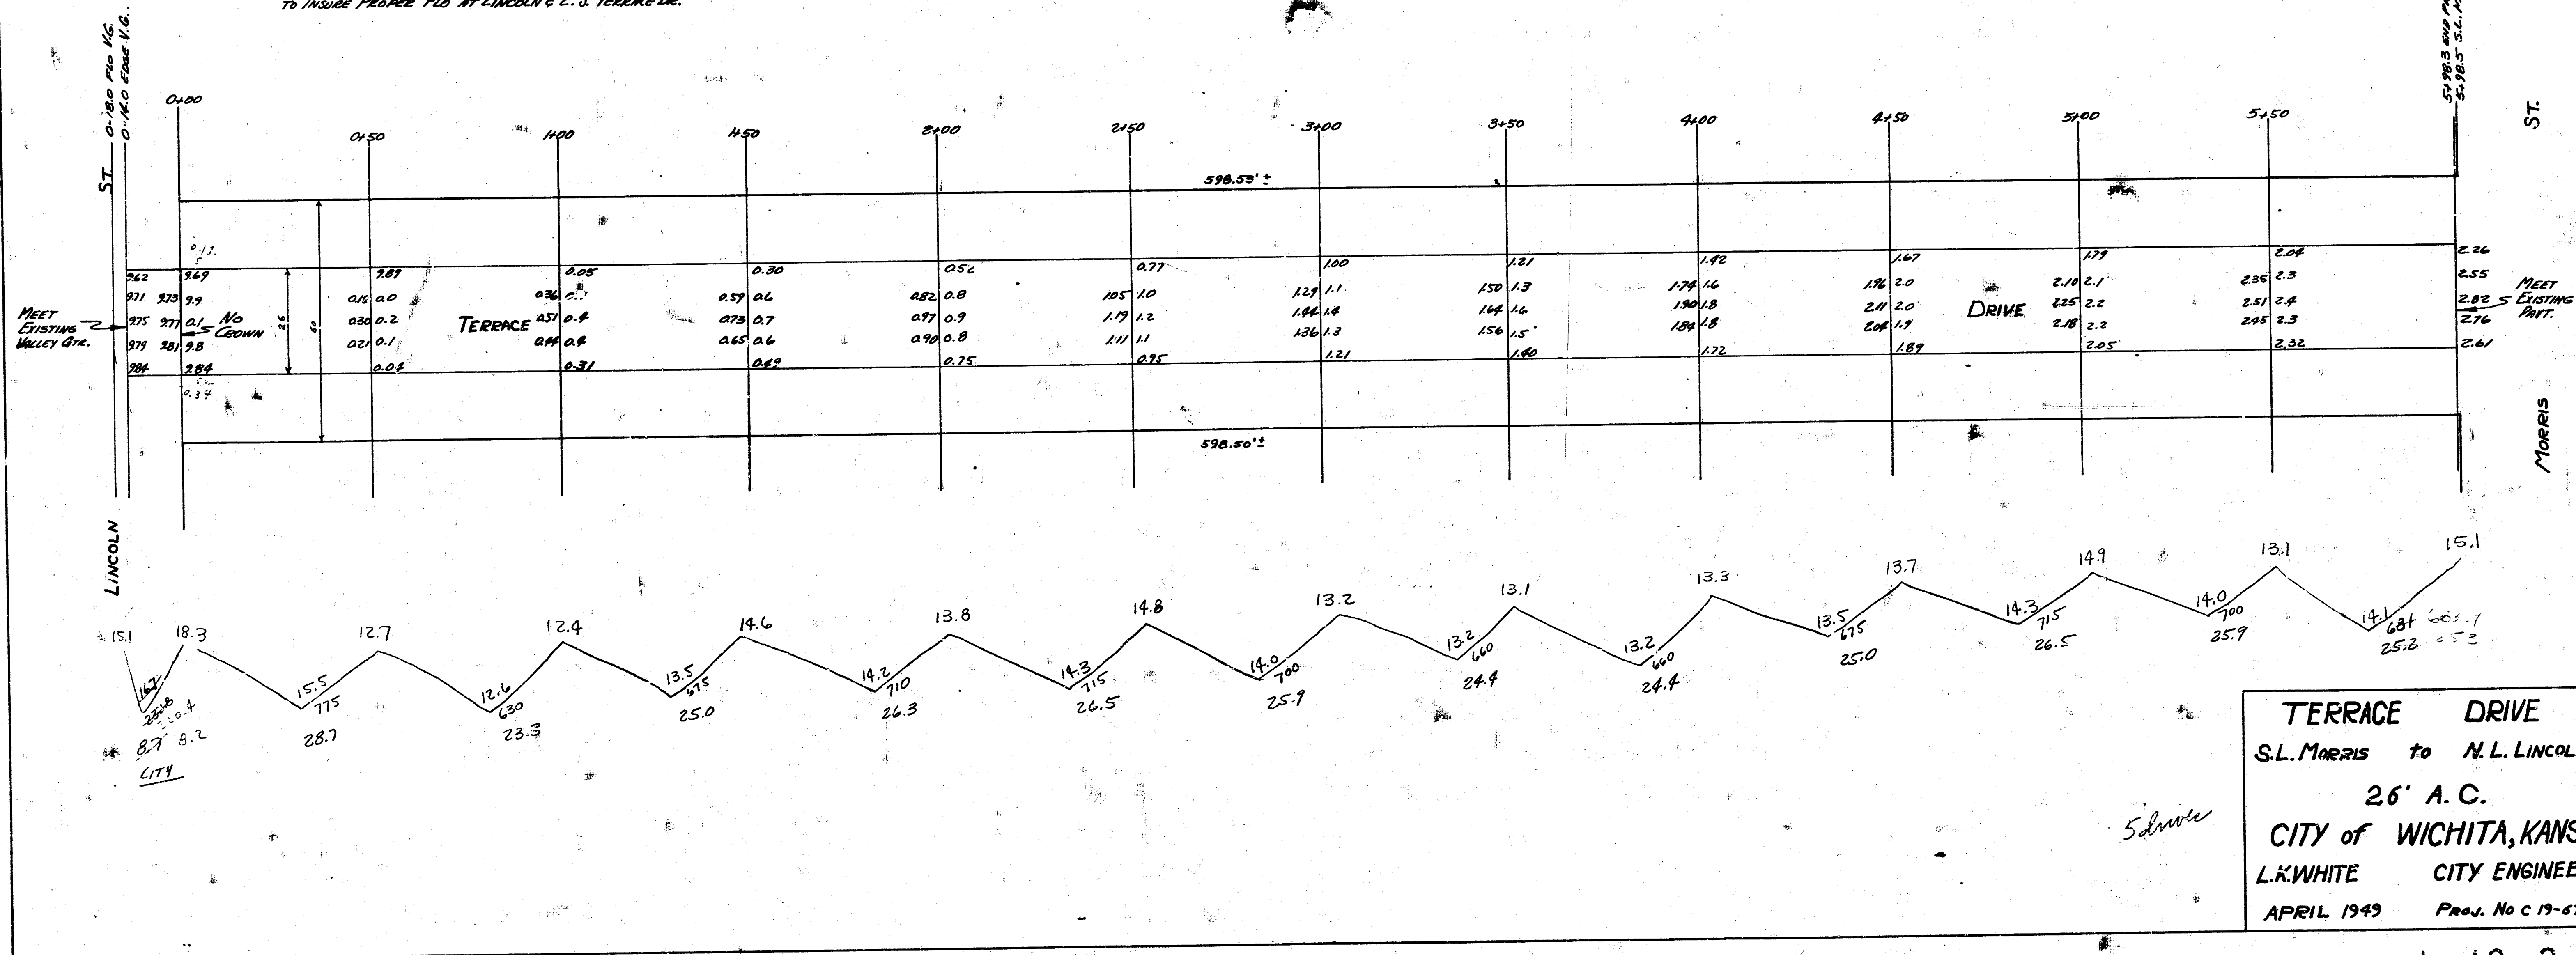

TERRACE DRIVE
 S.L. MORRIS to N.L. LINCOLN
 26' A.C.
 CITY of WICHITA, KANSAS
 L.R. WHITE CITY ENGINEER
 APRIL 1949 Proj. No C 19-57