


B.M. 123.77 Top Ck. E.S. Woodland at S.L. 23<sup>rd</sup>

Chaining On E

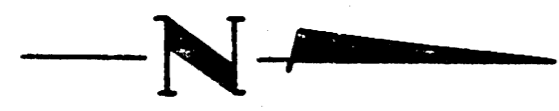

Exec  
Prof  
0



City  
C.B. Smith

Grand Total Excav

Prop  
Kred. 1100.3  
2,072.116.2  
Total 1235.1 cu. yds.

City  
C.B.  
21.3  
Kred. 447.7  
77.7  
+107.42  
Total 771 cu. yds.

Wichita, Kan.  
1954  
C.B. Smith  
City Engineer

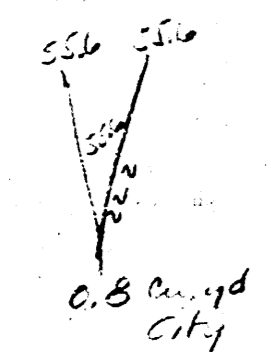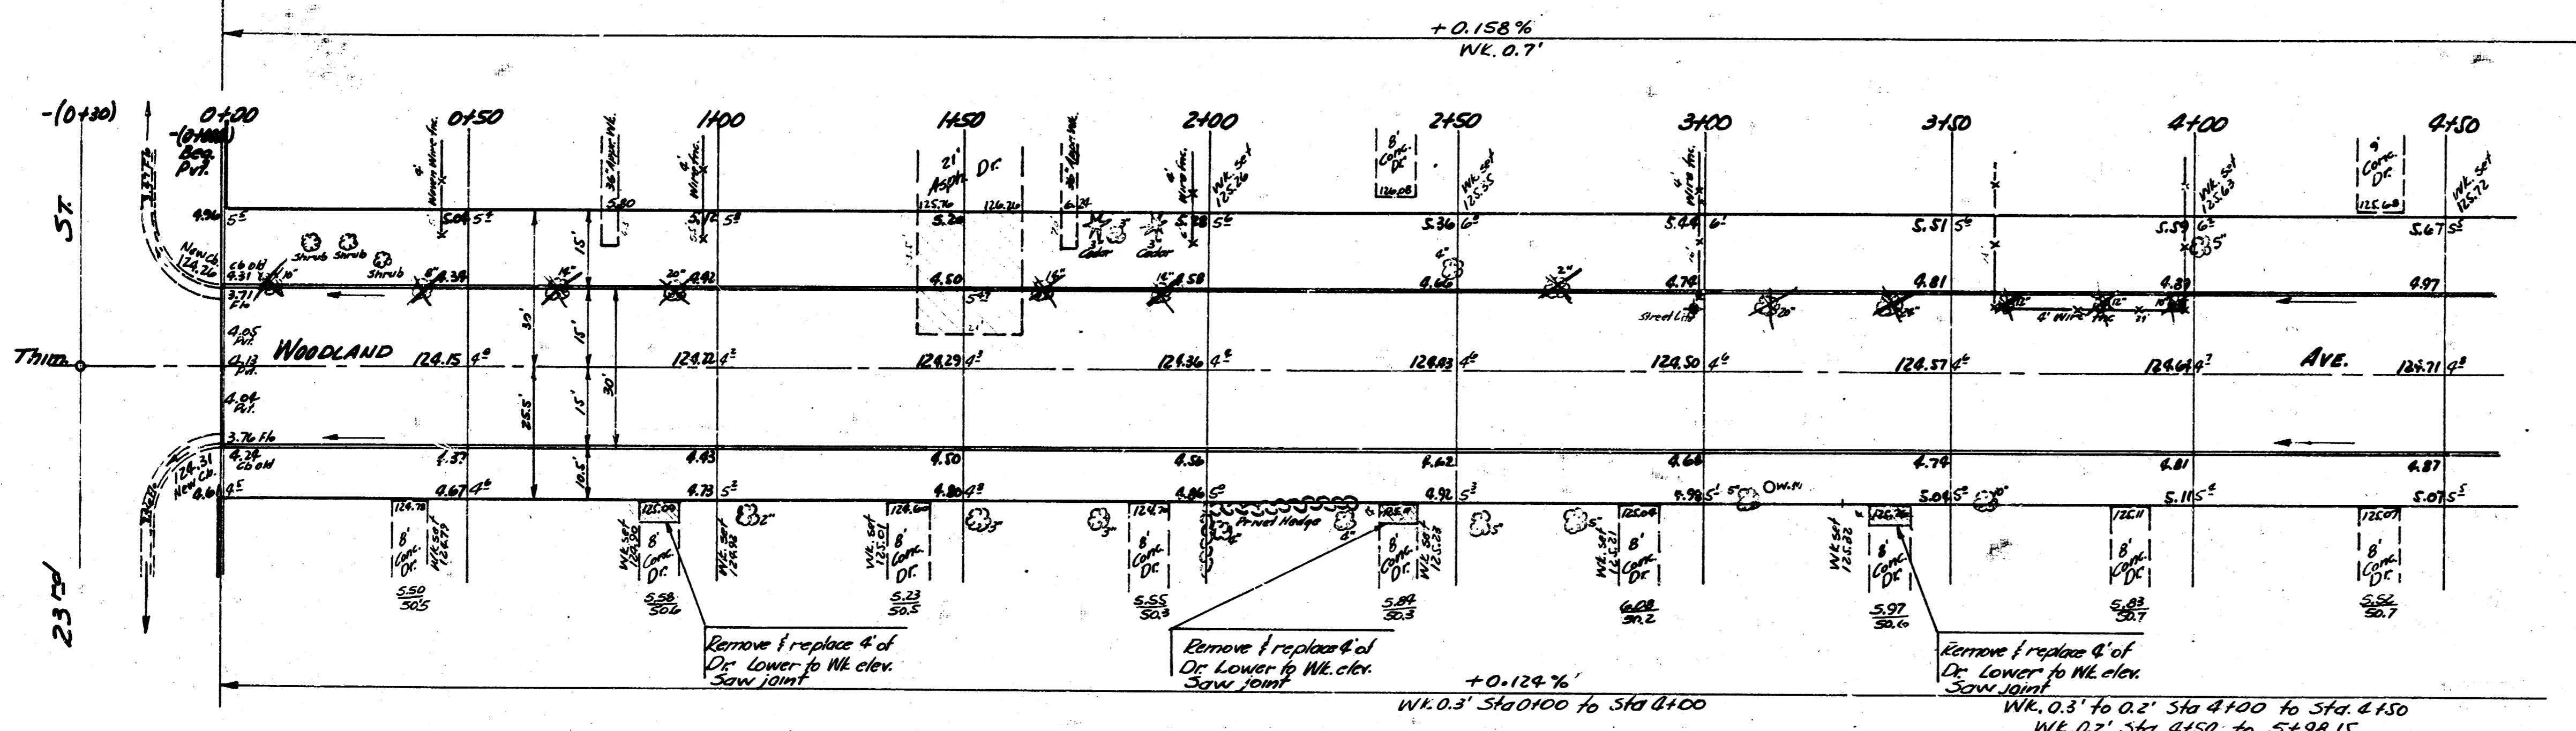

1  
4



WOODLAND AVE  
 N.L. 23<sup>rd</sup> to N.L. 24<sup>th</sup>  
 30' CONC. C.B.  
 CITY OF WICHITA, KANSAS  
 B.E. SMITH CITY ENGINEER  
 MARCH 1954 Proj. No. C15-207



Excav.  
Prop 0 C.I. 21.8 cu. ft.

