

PLAN
 SURVEYED BY: []
 CHECKED BY: []
 ALIGNED BY: []
 DATE: []

PROFILE
 SURVEYED BY: []
 CHECKED BY: []
 DATE: []


F1705

PLATE - PLAN PROFILE & P. 4 STANDARD
 FABRICATED BY: []

WOODLAWN BLVD. 2ND ST TO DOUGLAS AVE
 EASTBOROUGH, KANSAS
 SCALE: 1" = 20' HOR.
 1" = 2' VERT.
 HUNTER & RAMSEY - CONSULTING ENGINEERS
 WICHITA, KANS.

SHEET 1

SCALE: 1" = 20'

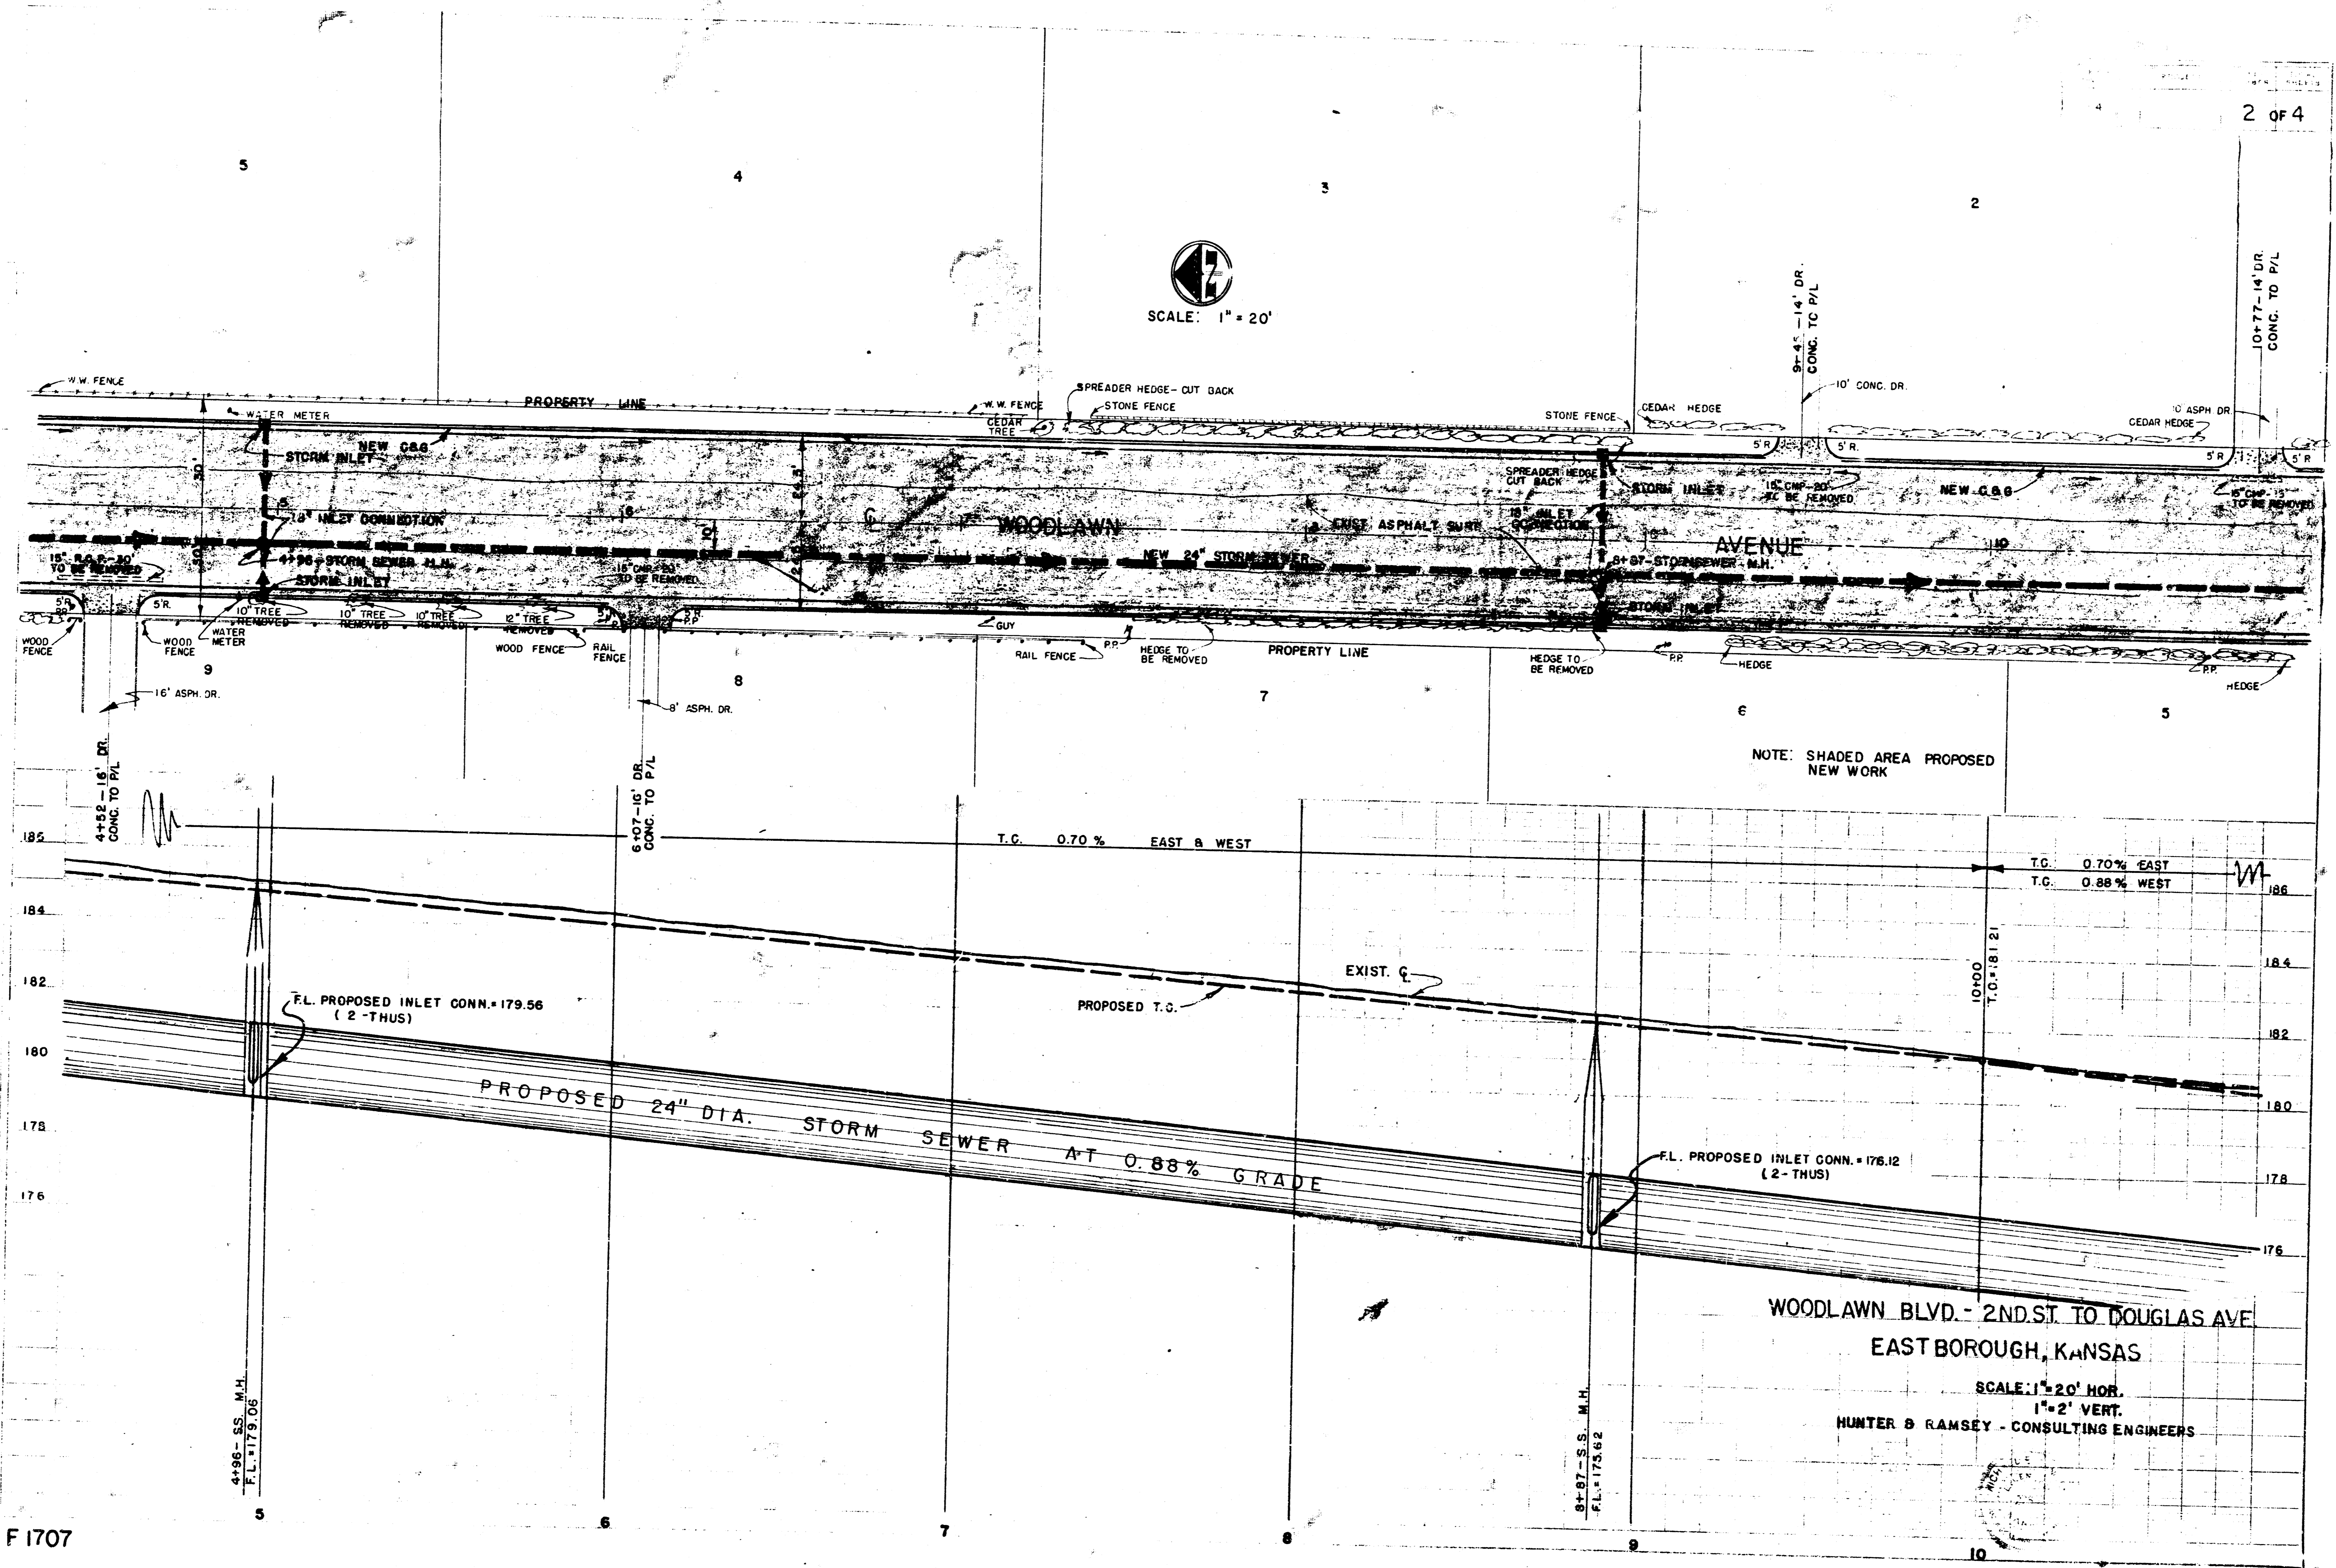

WOODLAWN BLVD. - 2ND ST. TO DOUGLAS AVE
 EAST BOROUGH, KANSAS
 SCALE: 1" = 20' HOR.
 1" = 2' VERT.
 HUNTER & RAMSEY - CONSULTING ENGINEERS