


Brk E-3

B.M. 15692 SE Cor. E. Hdw. R.C.B.C. Approx. 150' S. Hunter across Woodlawn

6" Base 5' 6" 440

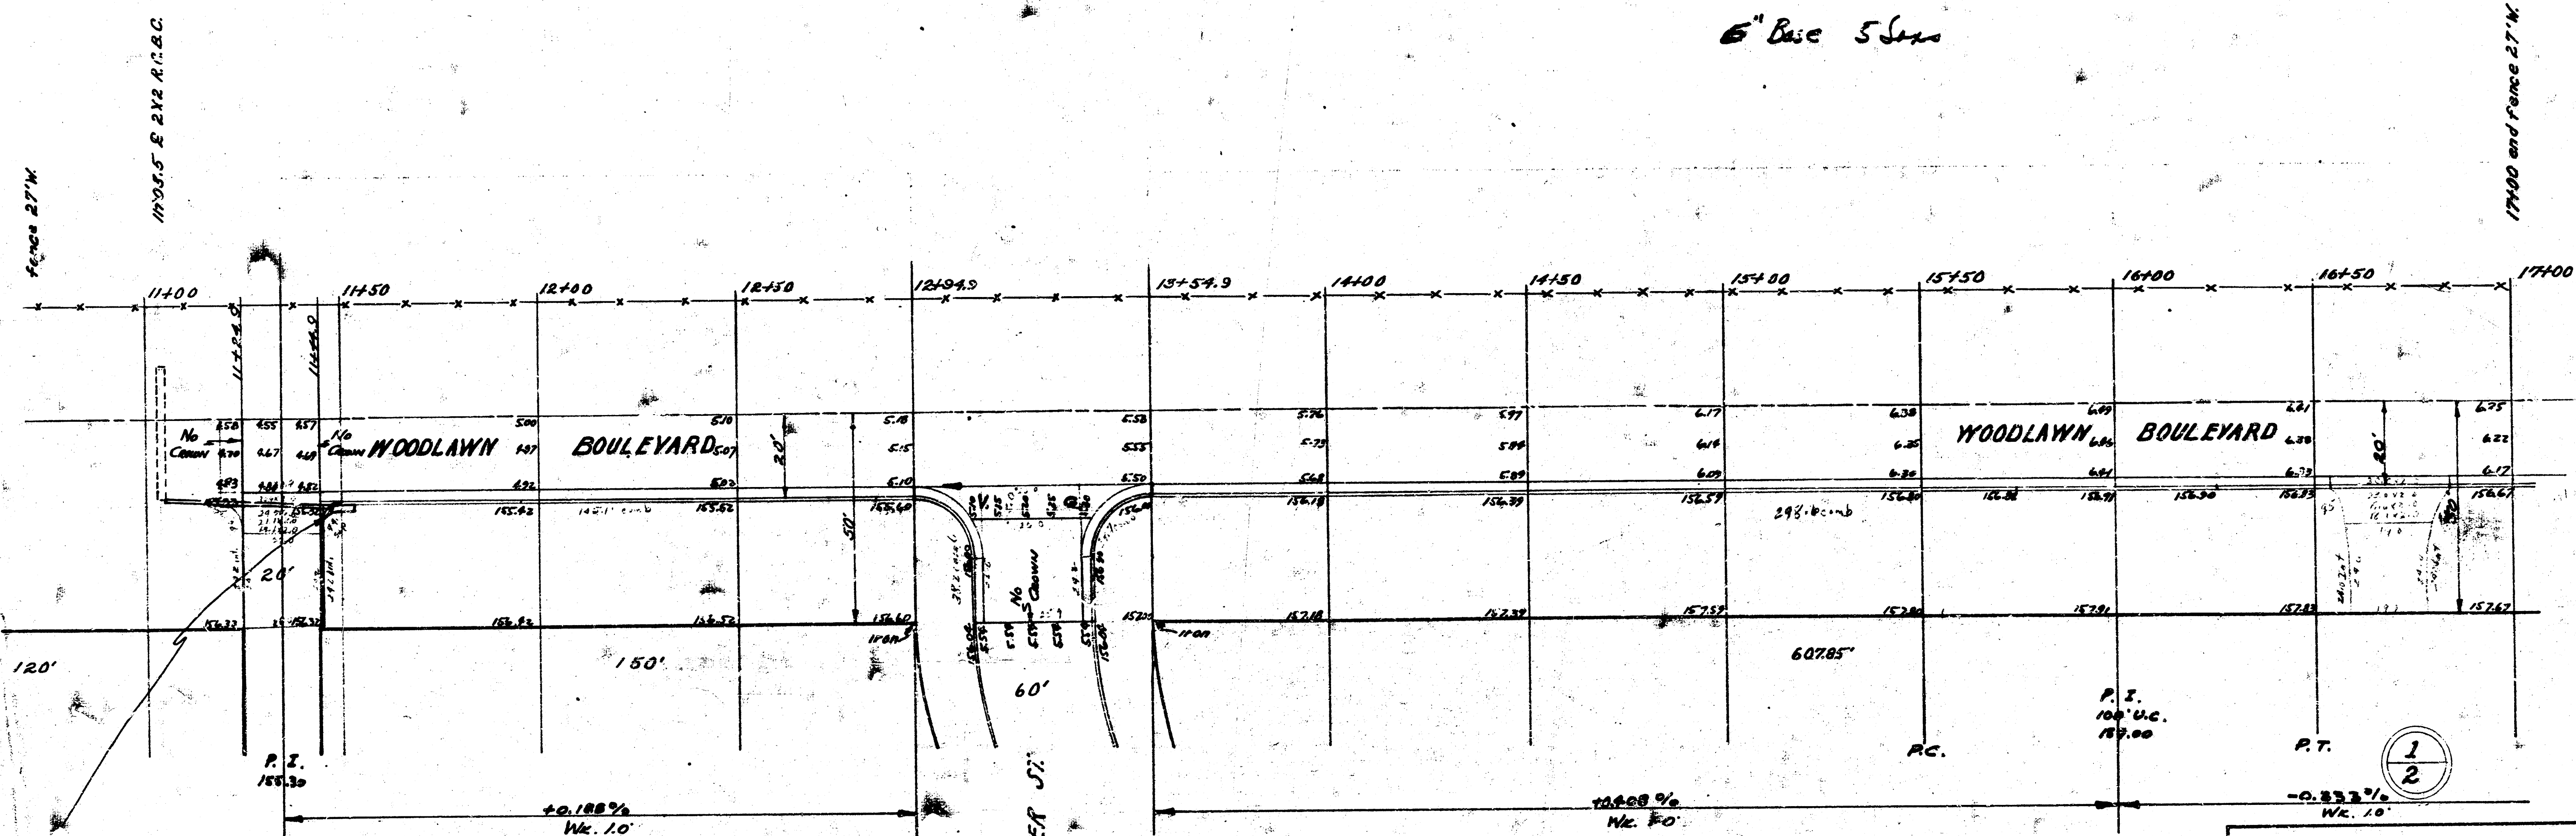

INSTALL 21.5' C.D. & CONNECT TO CULVERT WITH 15' R.C.P.

WOODLAWN BOULEVARD E 1/2
S.L. RESERVE H. TO N.L. LOT 16 BLOCK 3
18-2-20 A.C.
City of Wichita, Kansas
L. K. White City Engineer
March 1950 Private Job

