
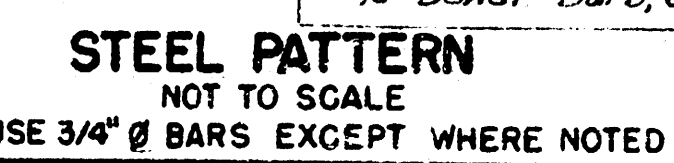


S.L. EASTRIDGE WITH ADDN. - S.L. LINCOLN
PROJ. NO'S. C15-173
C15-174


S.L. EASTRIDGE WITH ADDN. - S.L. LINCOLN
PROJ. NO'S. C15-173
C15-174

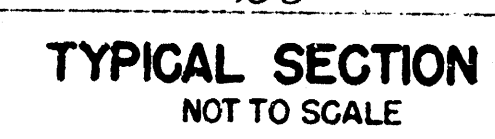

USE 3/4" Ø BARS EXCEPT WHERE NOTED

B.M. 153.40 Stan. N.E. cor. Lincoln & Woodlawn

Chaining No. on E 130' R.W.

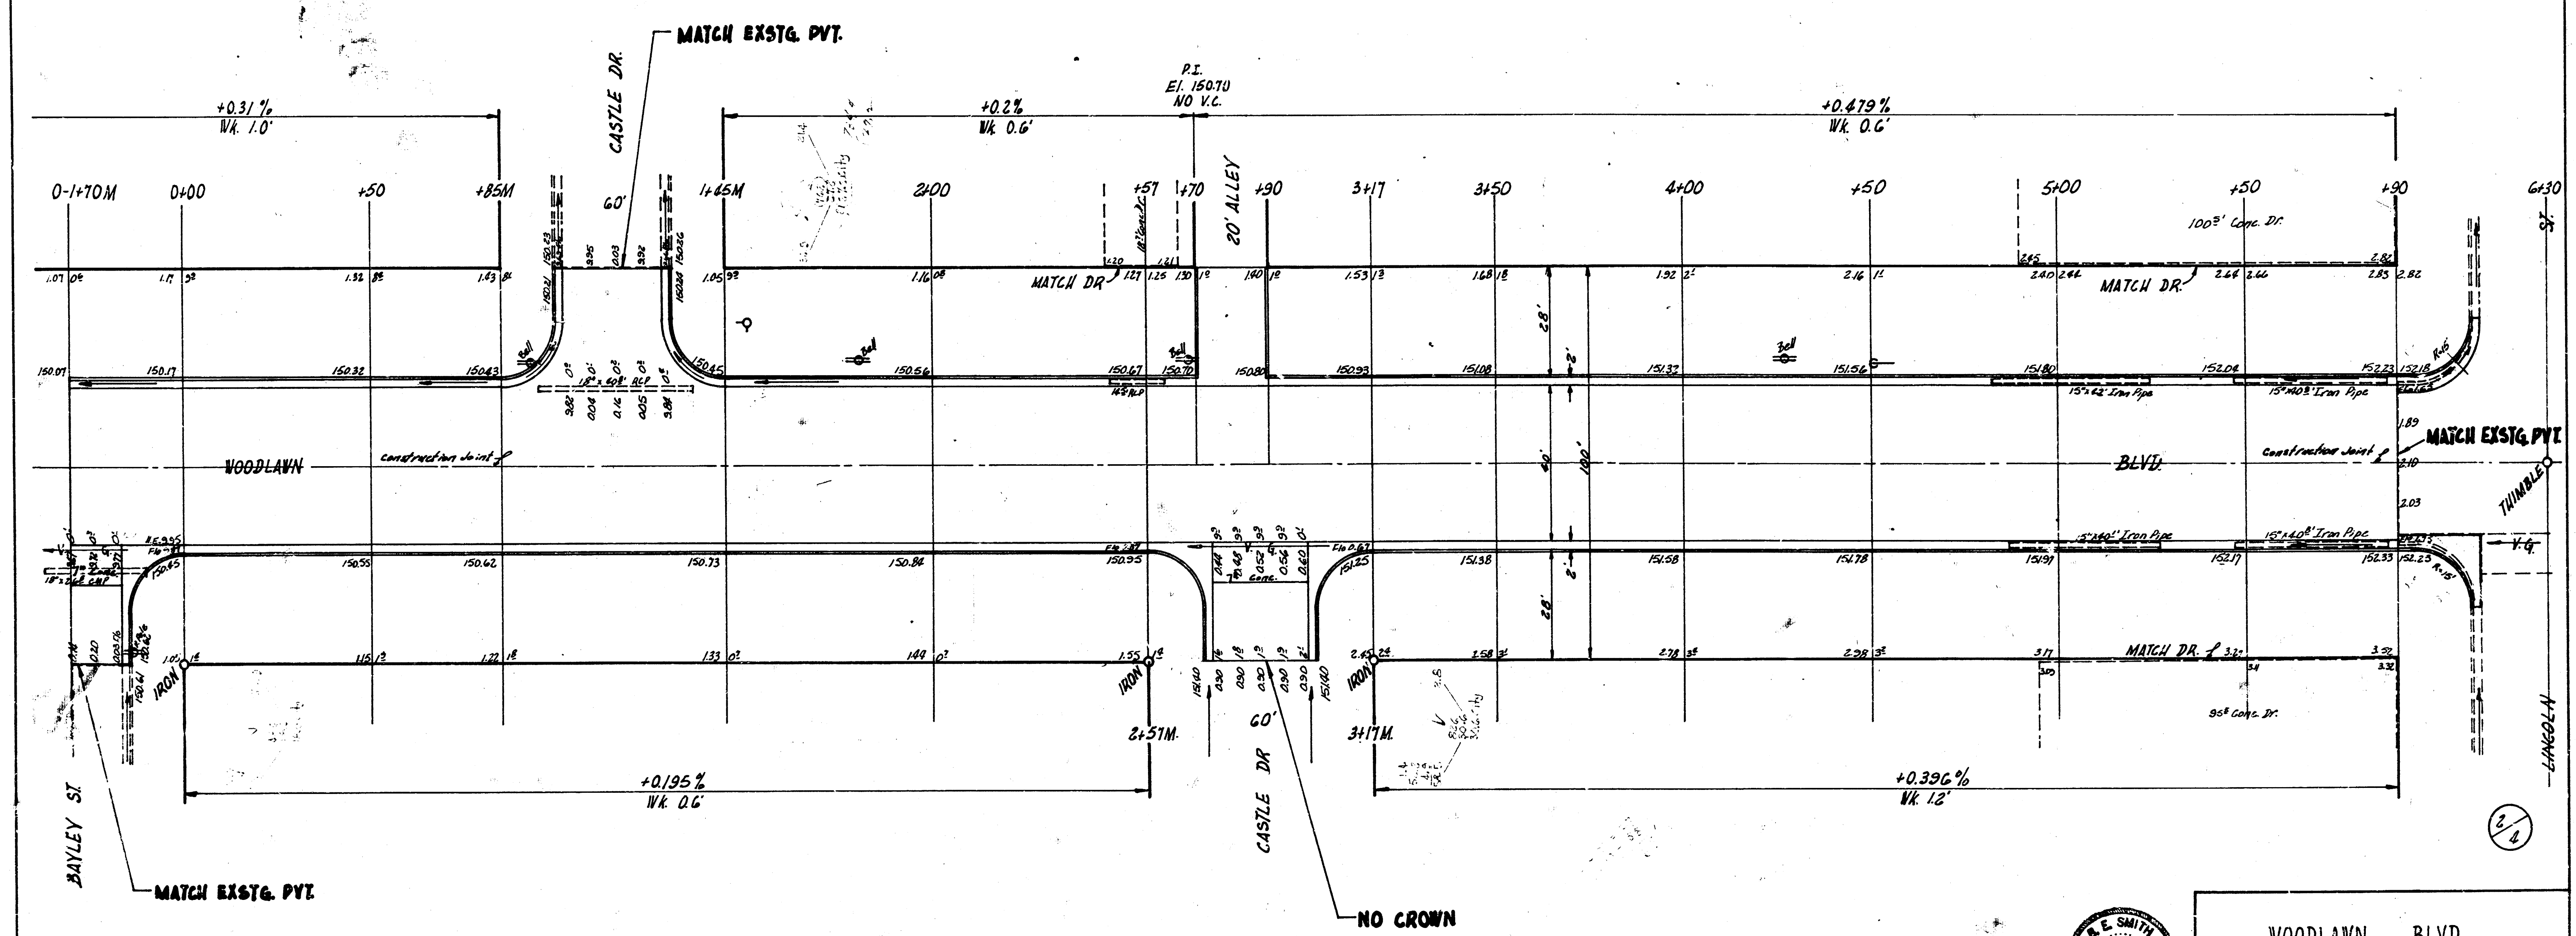

Handwritten note: 11-11-52

NOTE TO FIELD ENGINEER & CONTRACTOR
All entrance pipes are to be disposed of in accordance with city dirt checker's instructions.



WOODLAWN BLVD.
SL. EASTRIDGE/TH ADD. SL. LINCOLN
26-2-30 A.C.
WIDEN TO 40-2-44 A.C.
CITY OF WICHITA, KANS.
B.E. SMITH CITY ENGINEER
Aug 1955 PROJ. NO'S C15-173 C15-174

