




WOODLAWN BOULEVARD
 S.L. LOT 2 BLOCK 3 LINCOLN HILLS 2ND ADDN. TO S.L. HARRY ST.
 26-2-30 A.C. WIDEN TO 44'
 PROJECT NUMBER C17-89

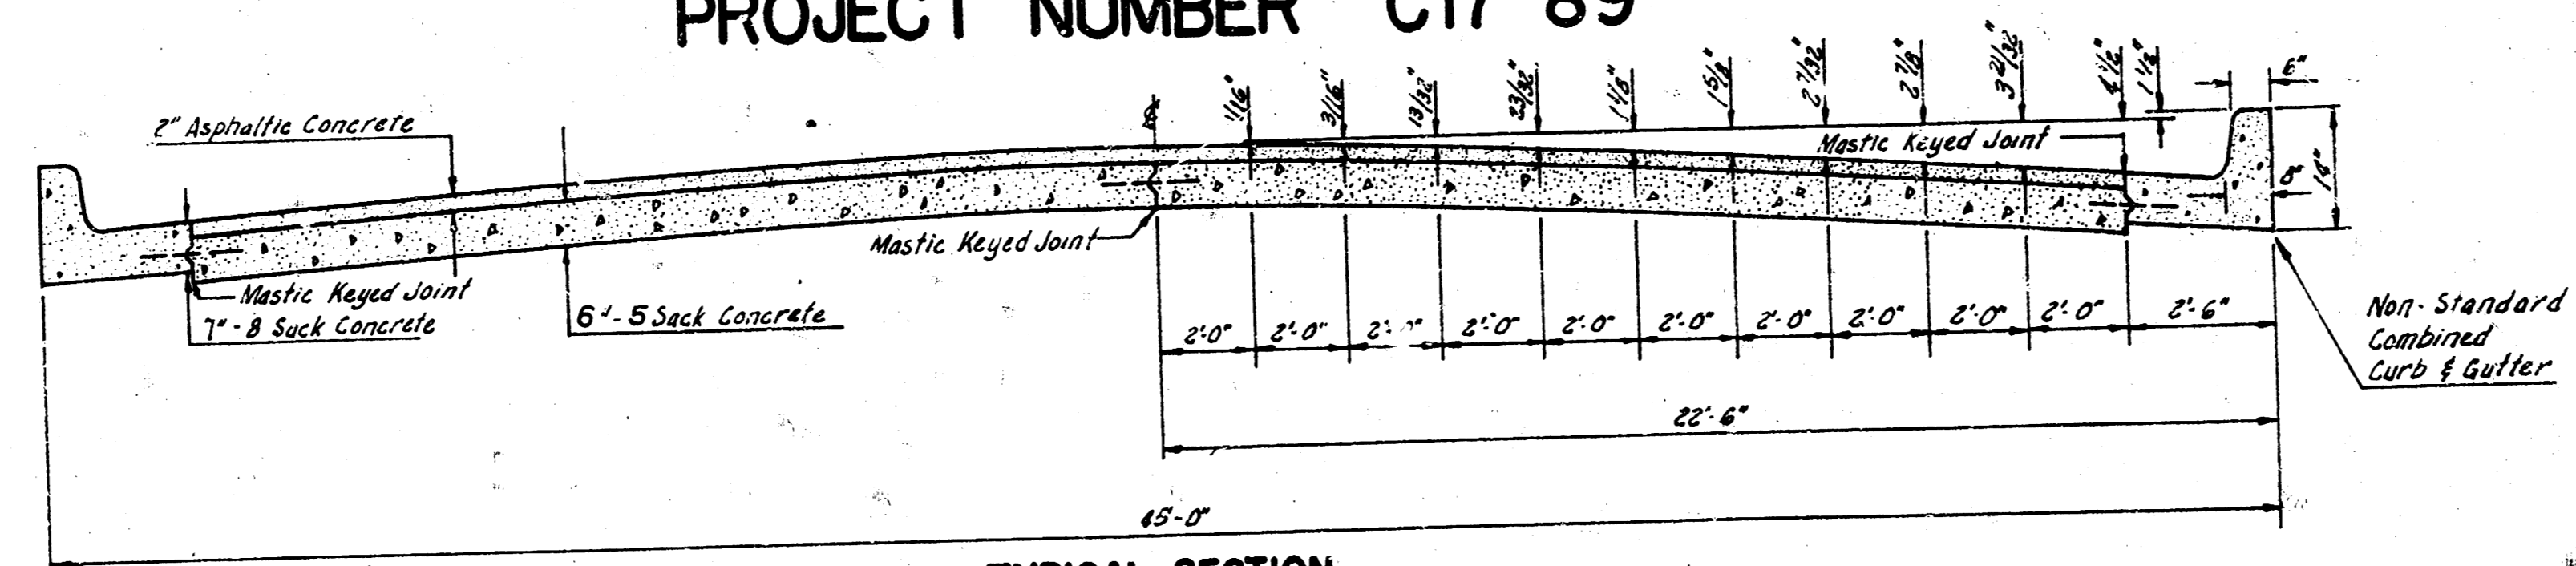




TYPICAL SECTION
NOT TO SCALE

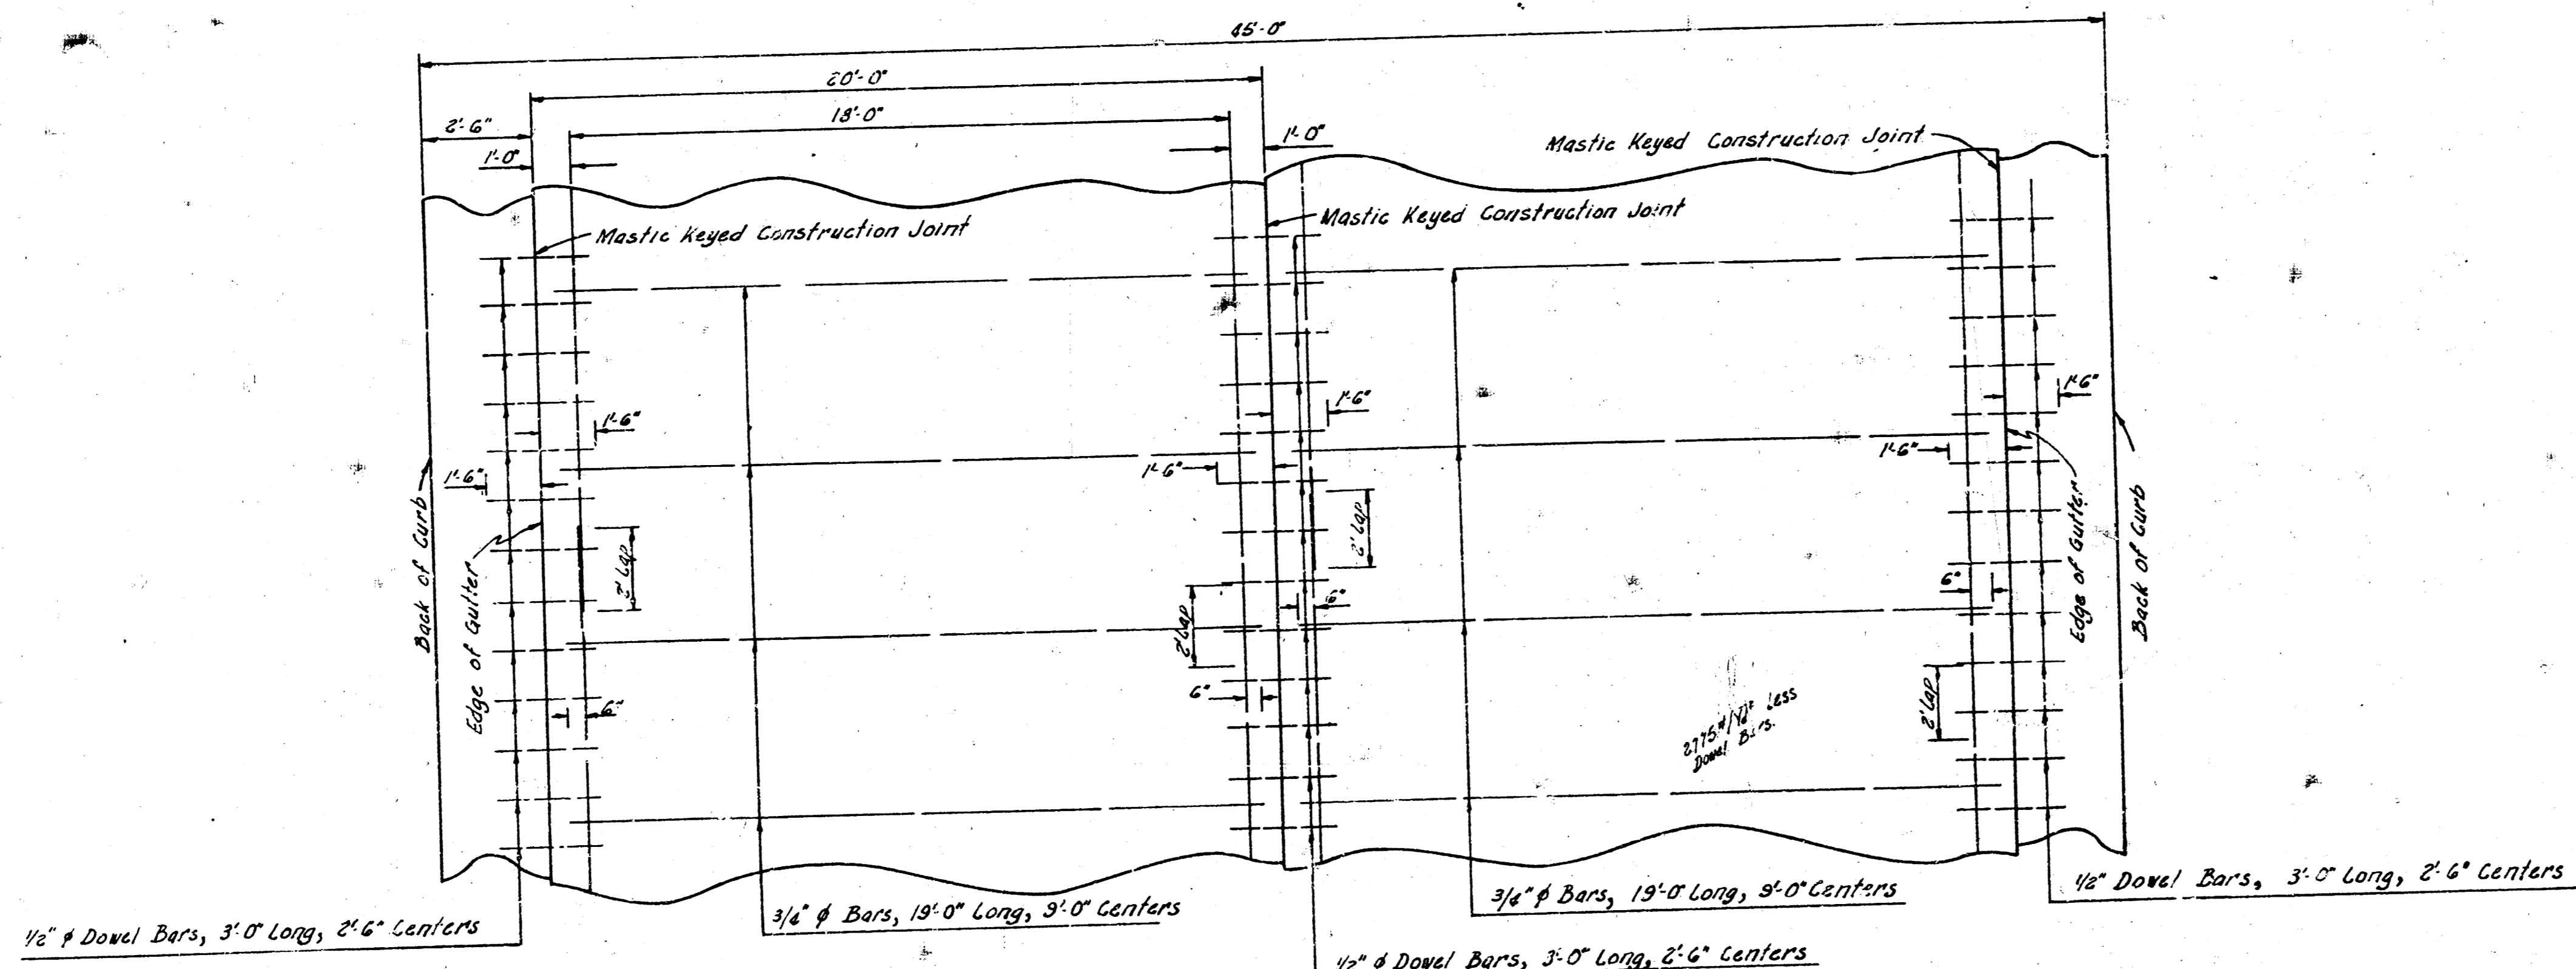

STEEL PATTERN
NOT TO SCALE
USE 3/4" Ø BARS EXCEPT WHERE NOTED

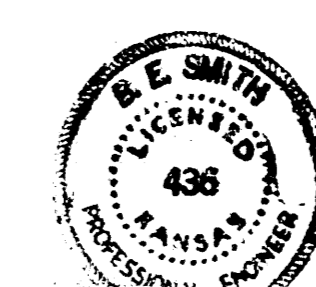

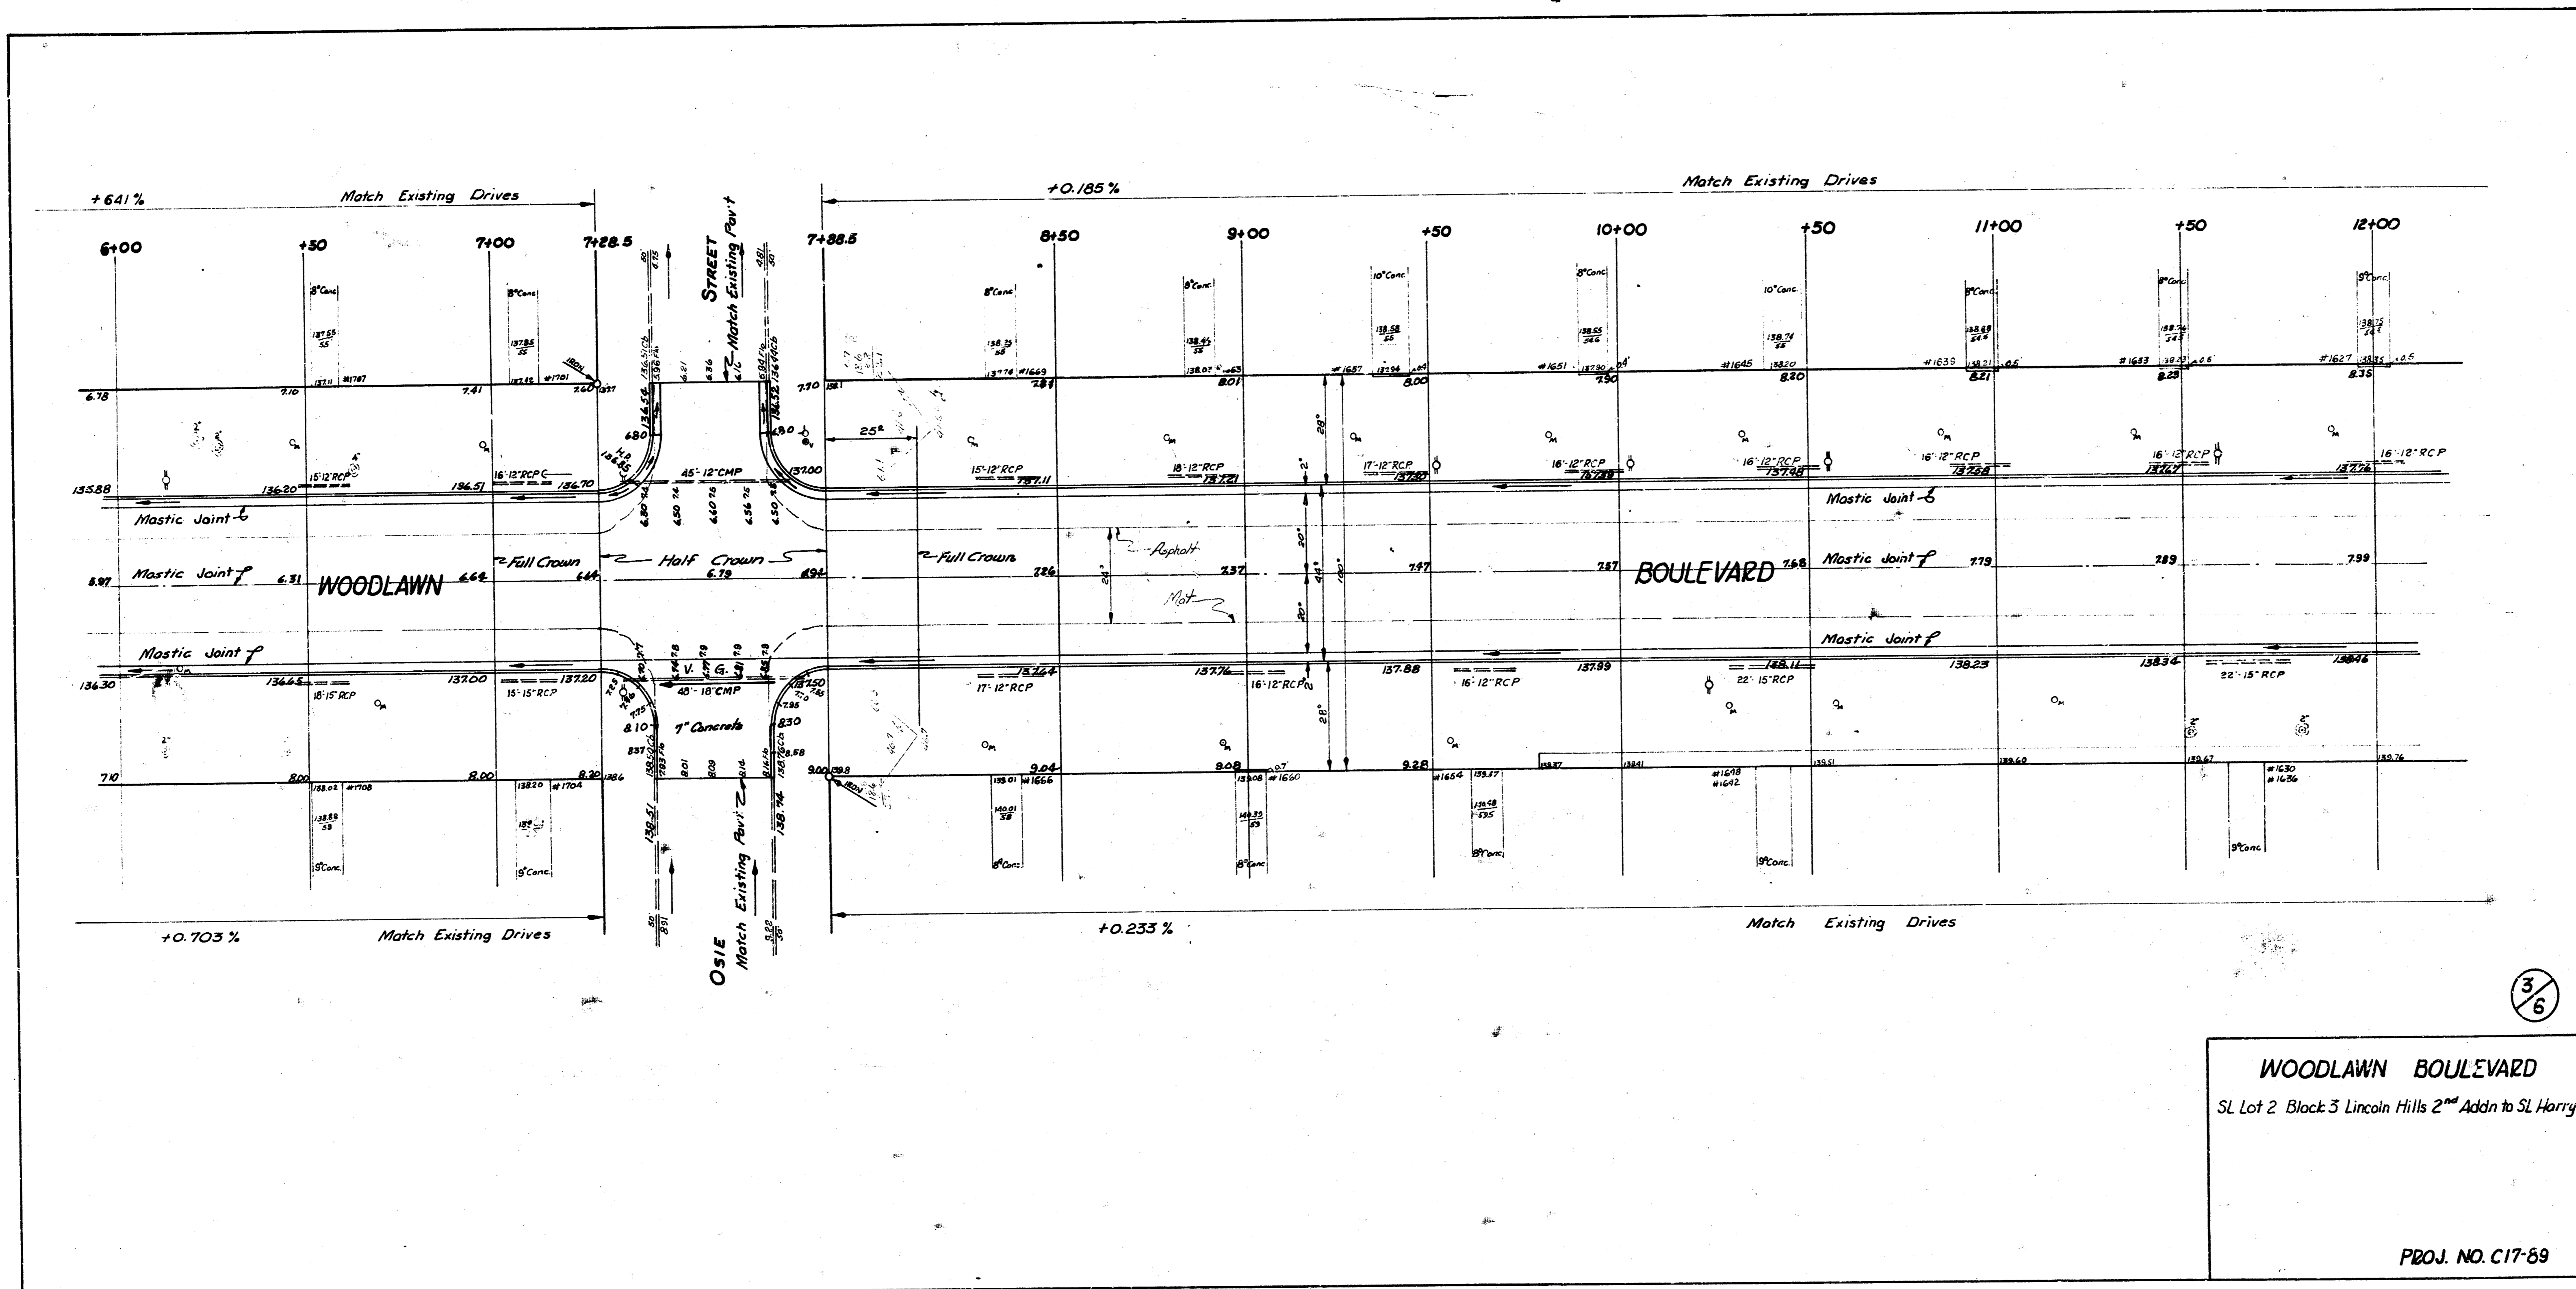

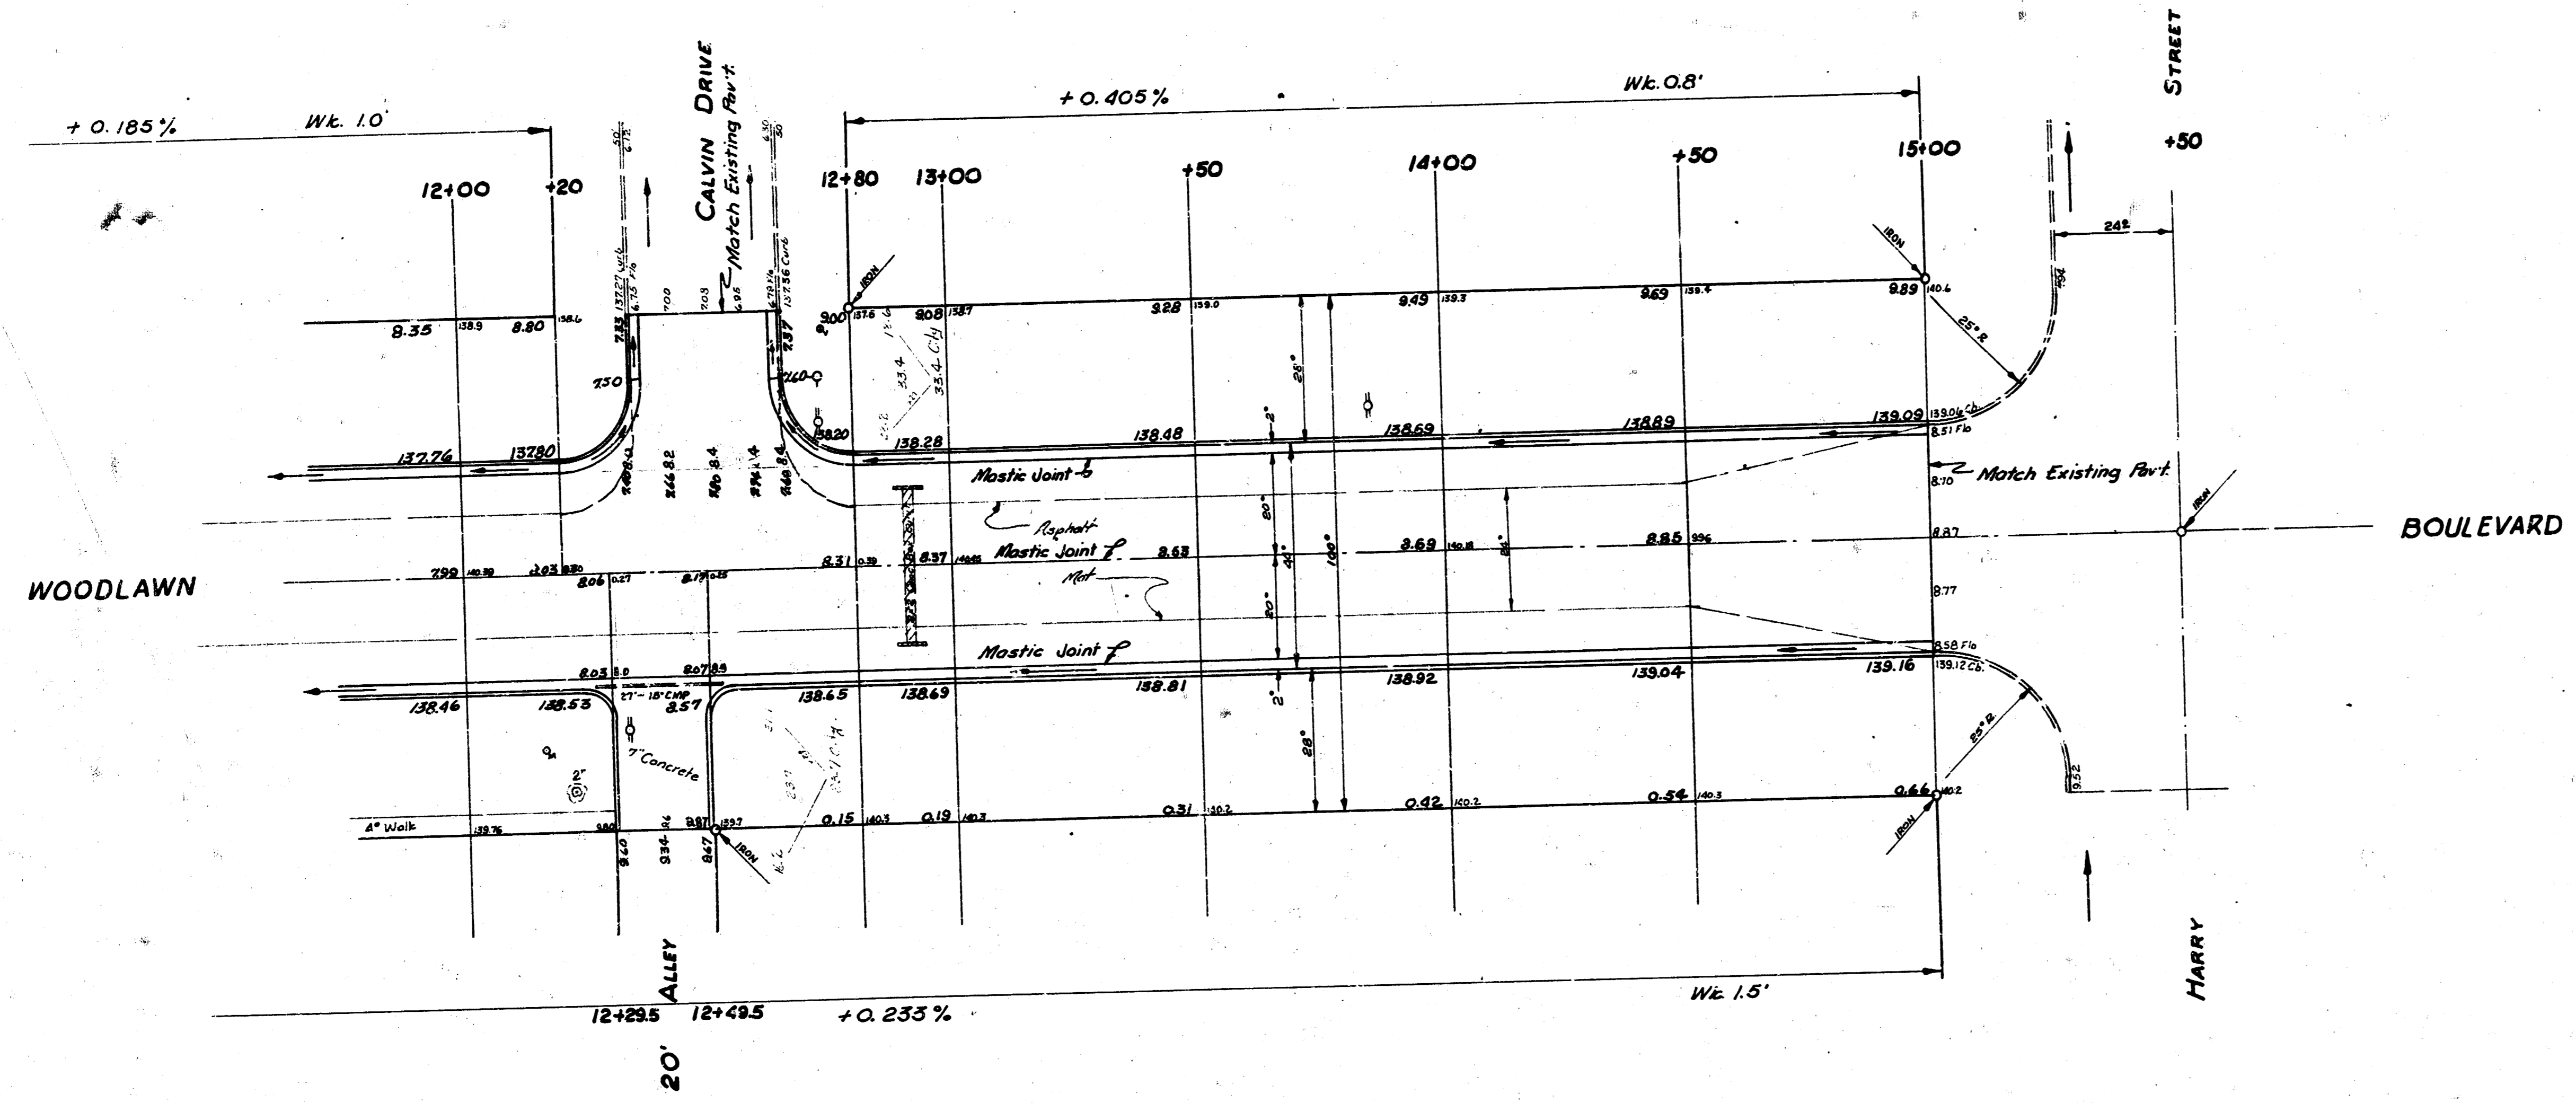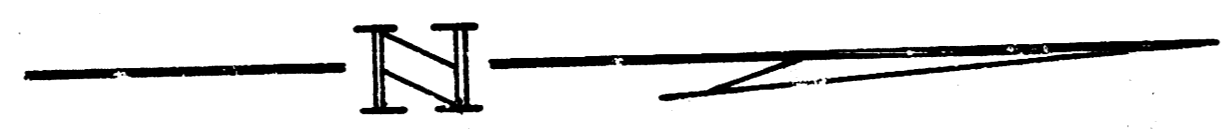

4/6

WOODLAWN BOULEVARD
SL Lot 2 Block 3 Lincoln Hills 2nd Addn to SL Harry

PROJ. NO. C17-89