


B.M. 11796 1/2 Spike, S.E. Side P. pole, N.W. Cor. Maple & Young.
T.B.M. 120.98 Head of Bolt, W.S. P.pole, N.W. Cor. Young & Douglas.
BASELINE & CHAINING ON E YOUNG.

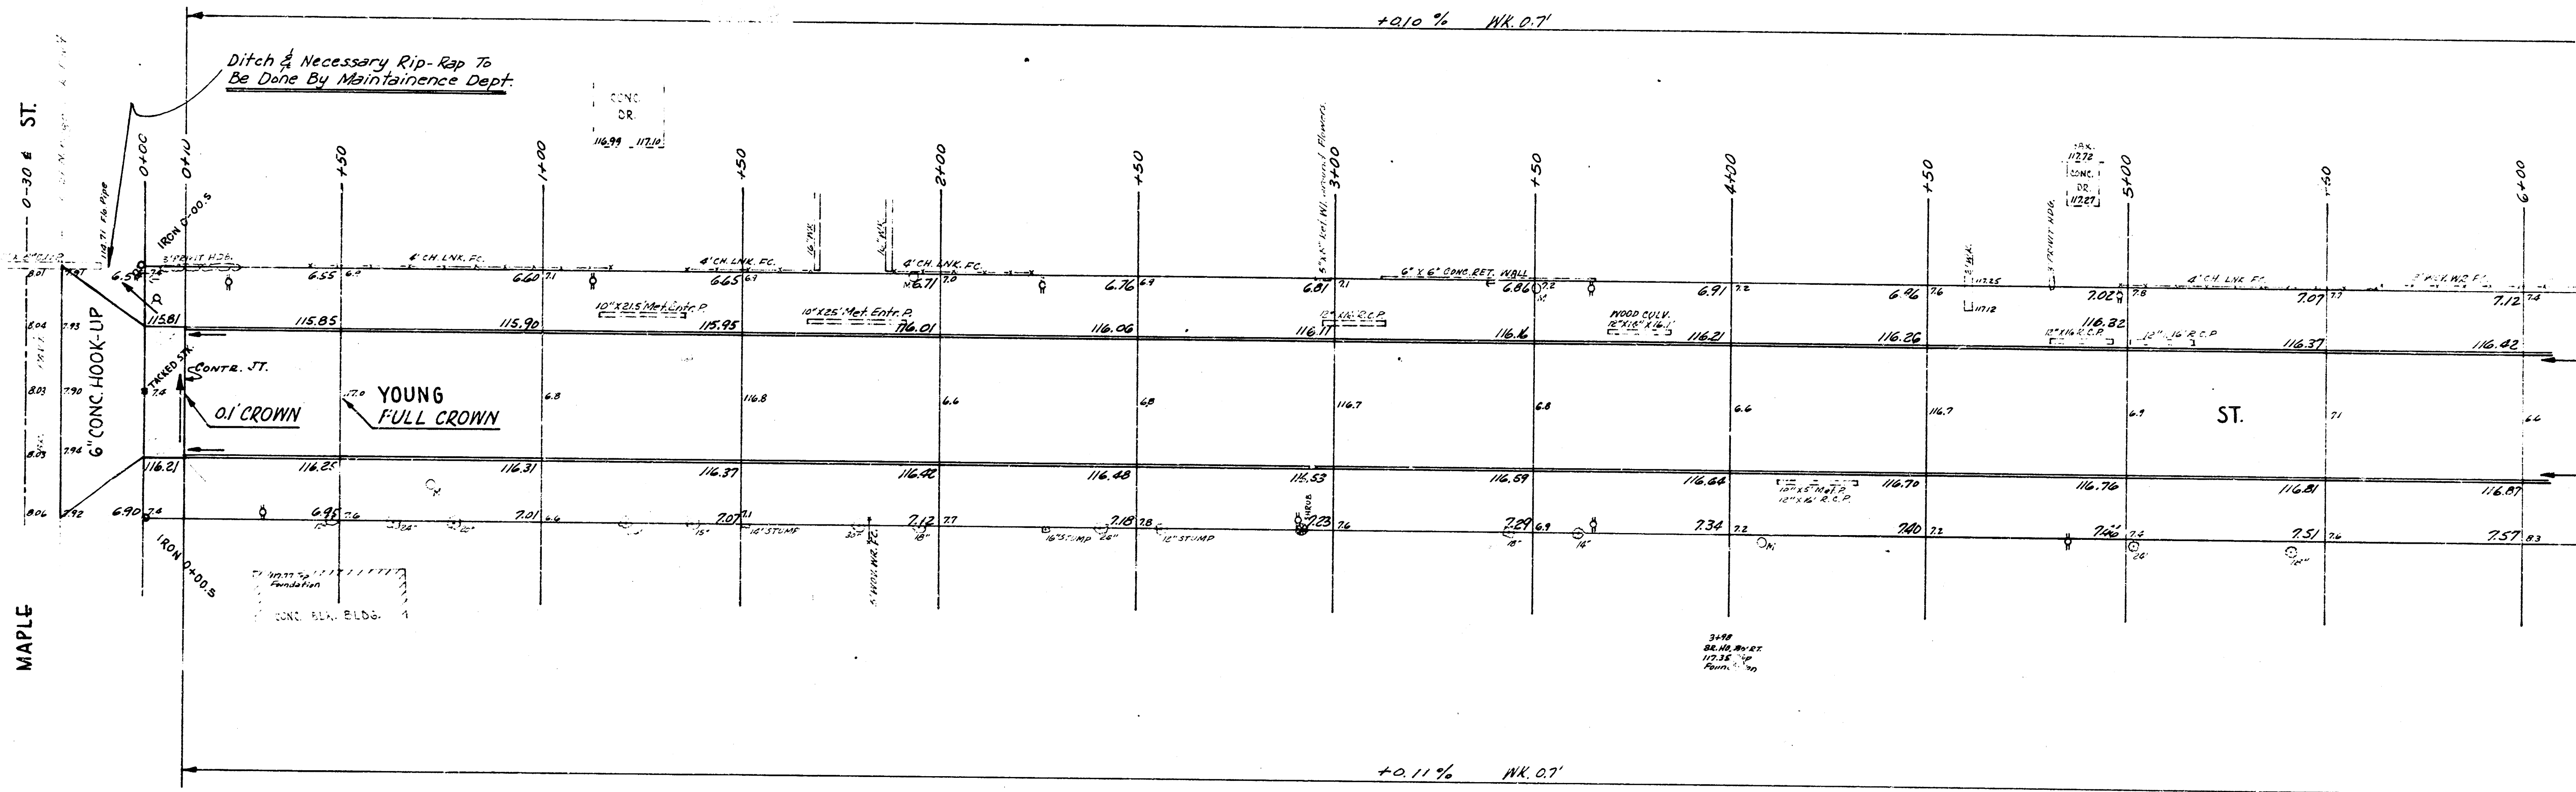

EXCAVATION			
PROP.	1000	CITY	1000
PLUS 10 %	100	PLUS 10 %	100
TOTAL	1100 C.Y.	TOTAL	1100 C.Y.

YOUNG ST.
N.L. MAPLE TO S.L. DOUGLAS
30' CONC. & CB.

CITY OF WICHITA, KANSAS

B.E. SMITH
JULY 1957

CITY ENGINEER
PROJ. NO. C15-178

