
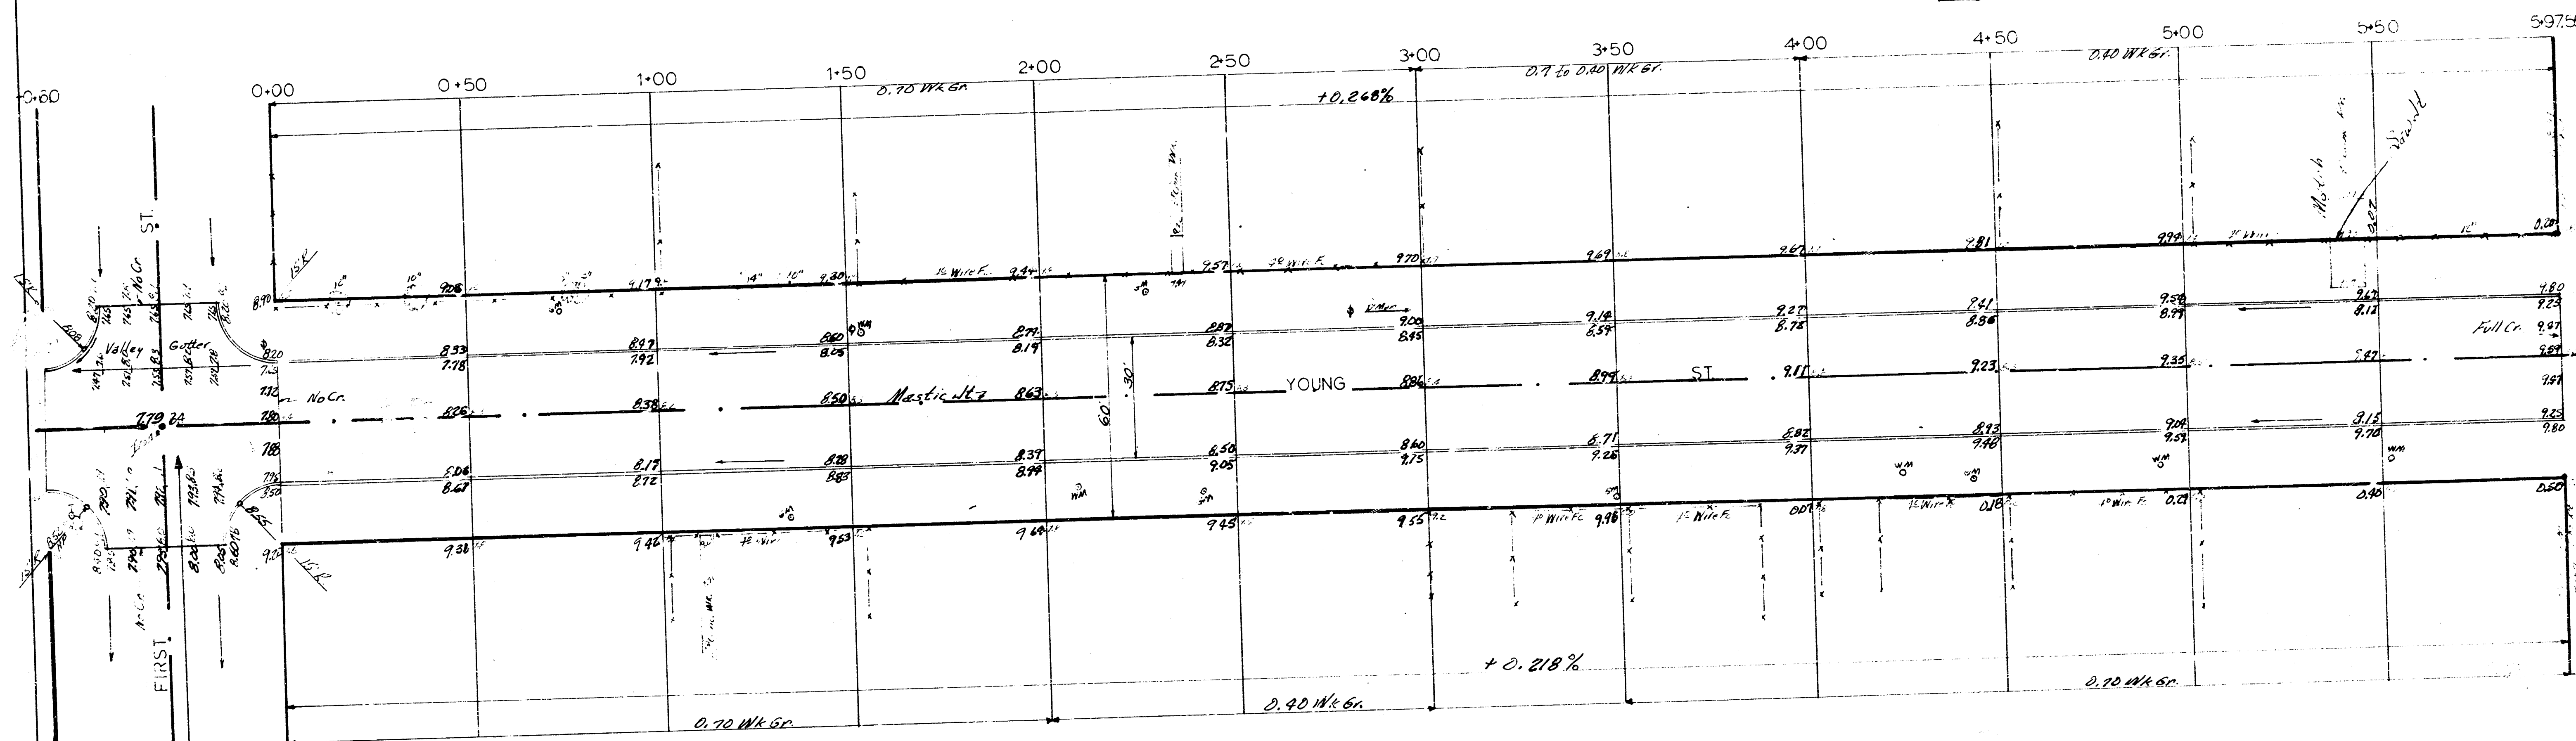


BM 117.15 "G" in Globe W. curb Young 1.0' S. SL Douglas
 BM 118.48 "G" in Globe E. curb Young SL First

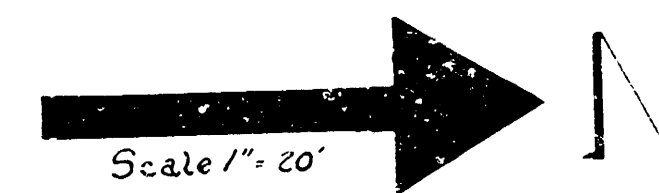

NOTE: Field Engr. Set all grades in intersections as shown on plans.


Excavation	
Property	City
3158.0 C.Y.	525.9 C.Y.
315.8 +10%	52.6 +10%
3473.8 Total C.Y.	578.5 Total C.Y.


Compacted Fill	
Property	City
82.2 C.Y.	0.0 C.Y.
8.2 +10%	
90.4 Total C.Y.	

YOUNG ST.
 SL. FIRST to SL. CENTRAL
 30' CONC. & CB.
 CITY OF WICHITA, KS.
 D. SMITH CITY ENGINEER
 DATE MAY 1988 PROJ C12-77



1/10

BM 12.14 RR Spk. in NE Face P.Pole S.W. Cor. 2nd Young
BM 120.30 RR Spk. in SW Face P.Pole N.W. Cor. 3rd Young

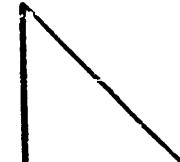Scale 1"=20' 

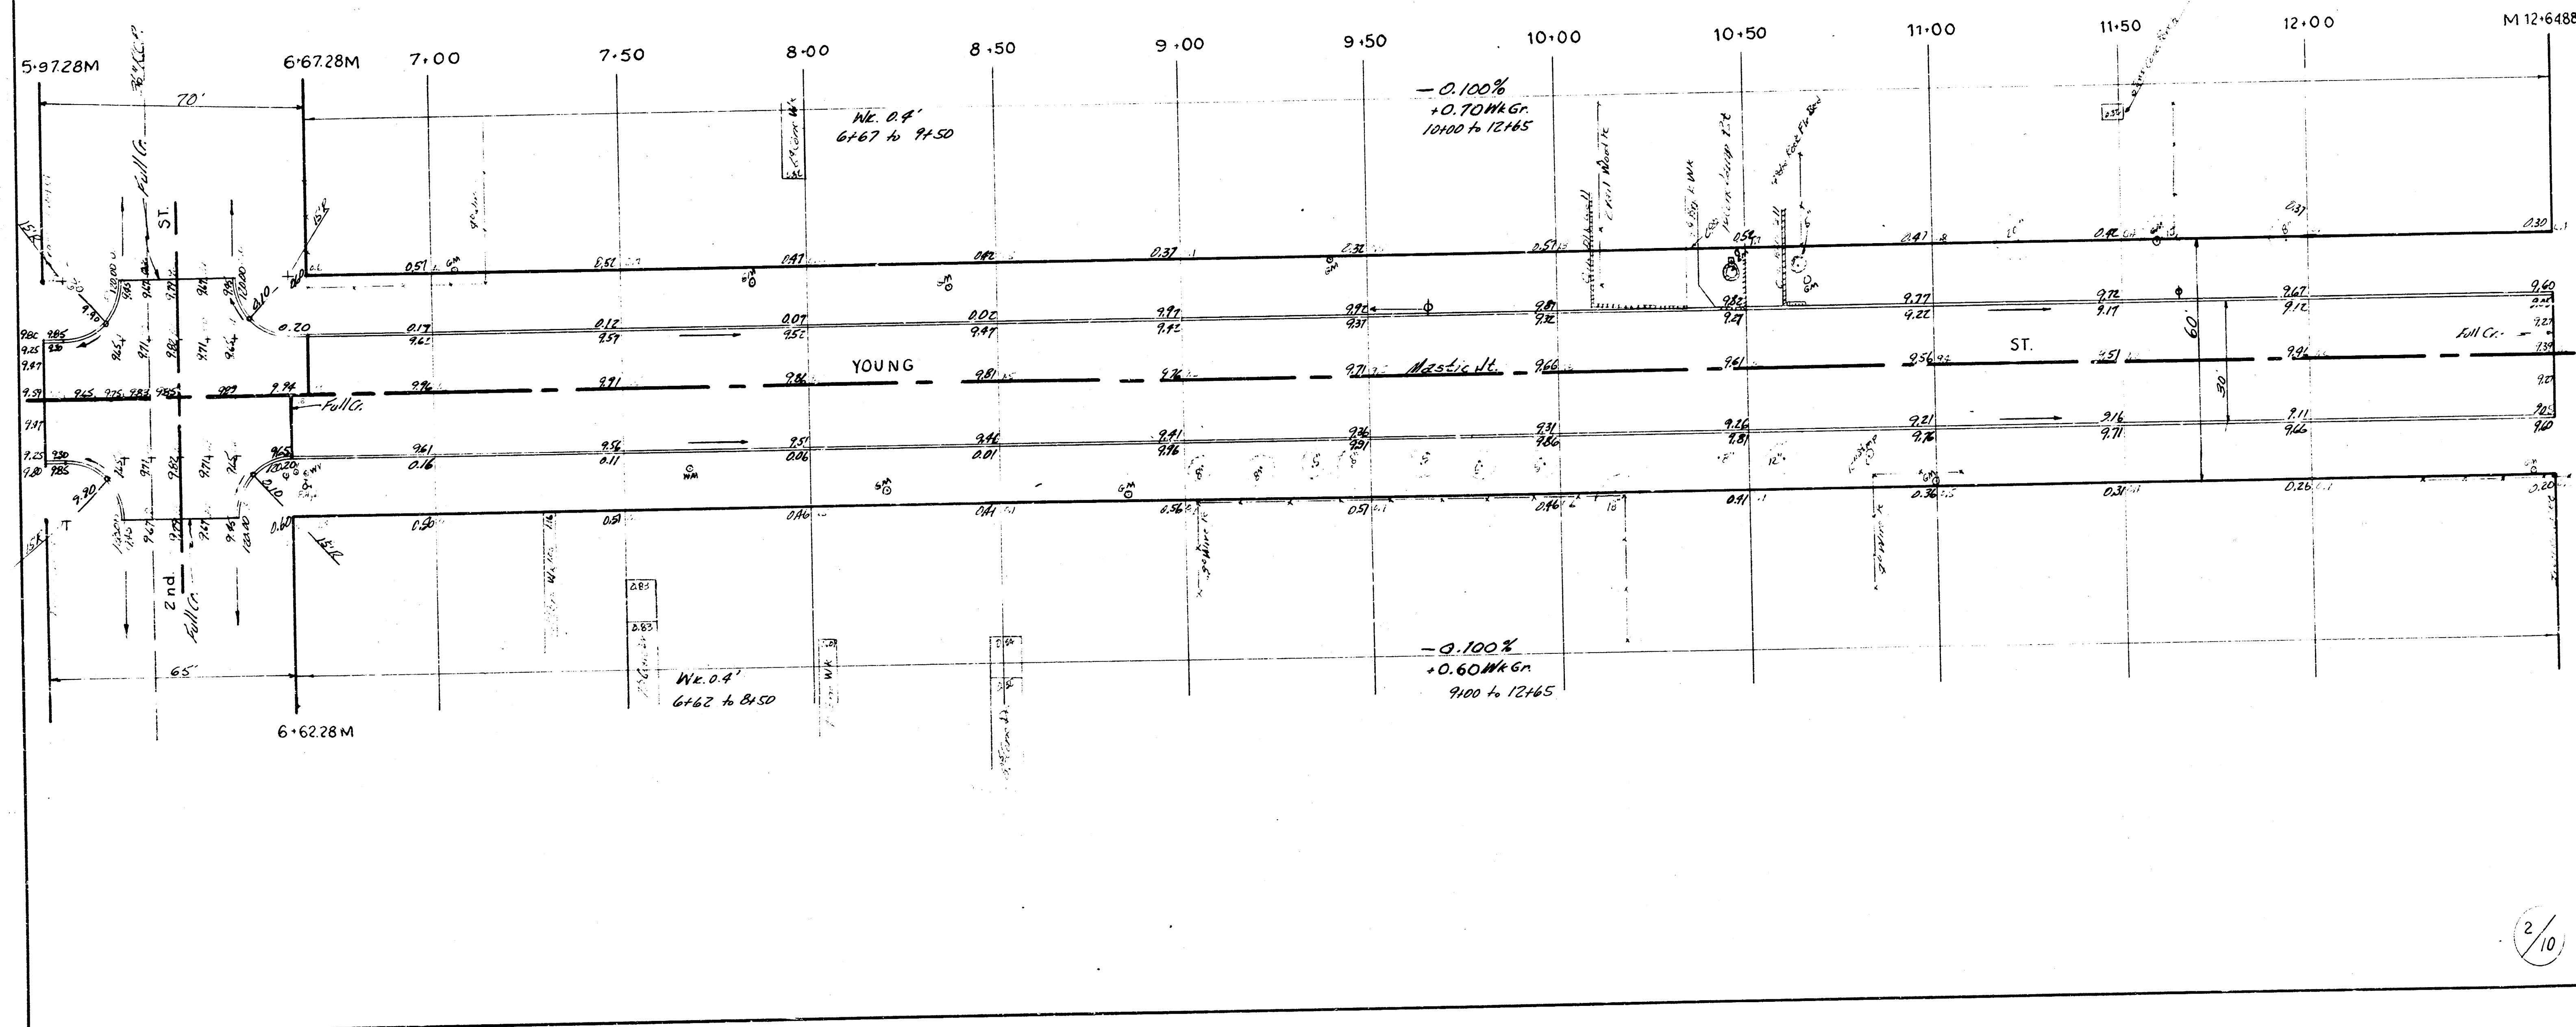

BM 120.30 RRSpk SW Face PPole NW Cor. 3rd Young
 BM 120.78 RRSpk NW Face PPole NE Cor. St. Louis & Young

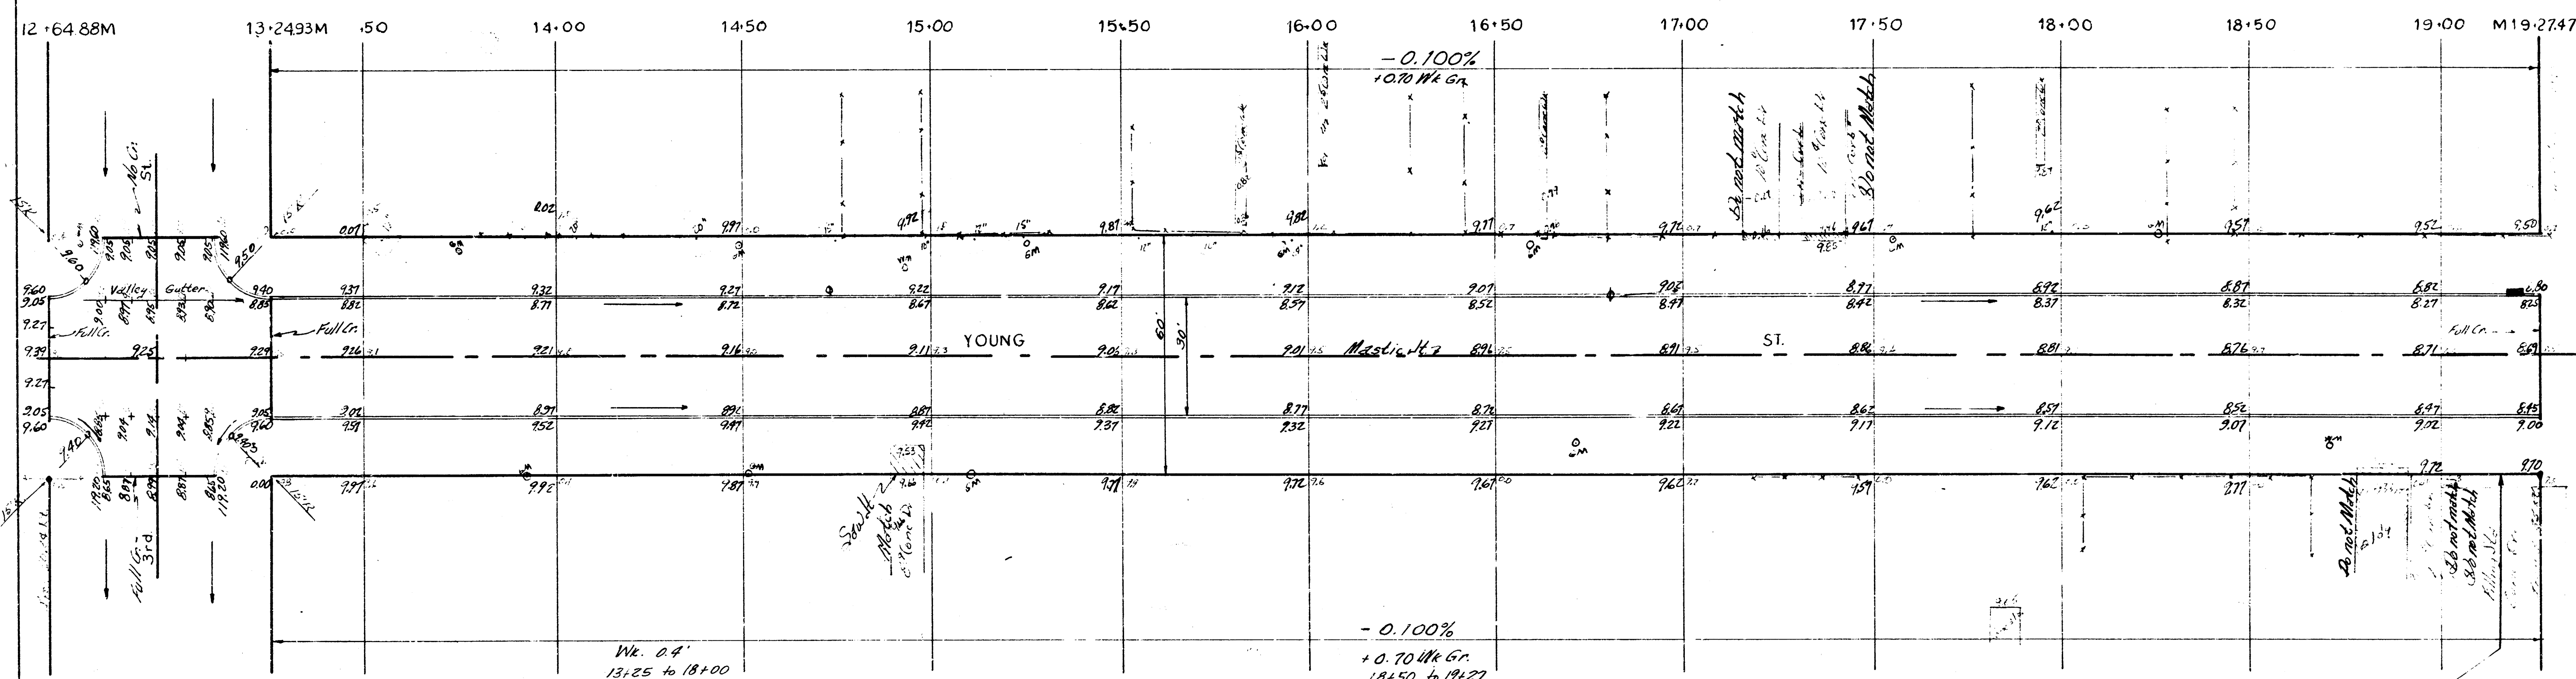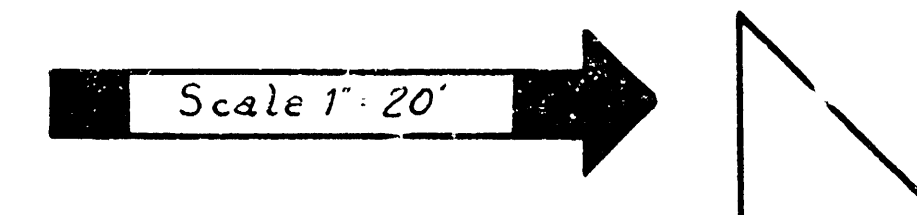

NOTE:
 Red drive to be
 further than the S.
 edge Pump Island.
 Driveway to be located by
 Field Engr. Check with office.

BM 12203 "M" in Muller Fire Hyd. NE Cor Newell & Young

