


B.M. 104.52 Iron in Humble & Zimmerly & Washington
 B.M. 103.79 Iron in Plan & Santa Fe & Zimmerly

Note:
 Remove Barbed wire fence of ch Line North side full length
 of block.

TOTALS


PRG. 1	617.1
170.0	24.0
241.2	117.3
284.5	18.8
695.7	160.1

25.00	21.8
25.7	9.7
29.1	5.9
33.3	6.2
19.3	
20.6	
6.5	
154.5	21.8
15.5	2.0
170.0	

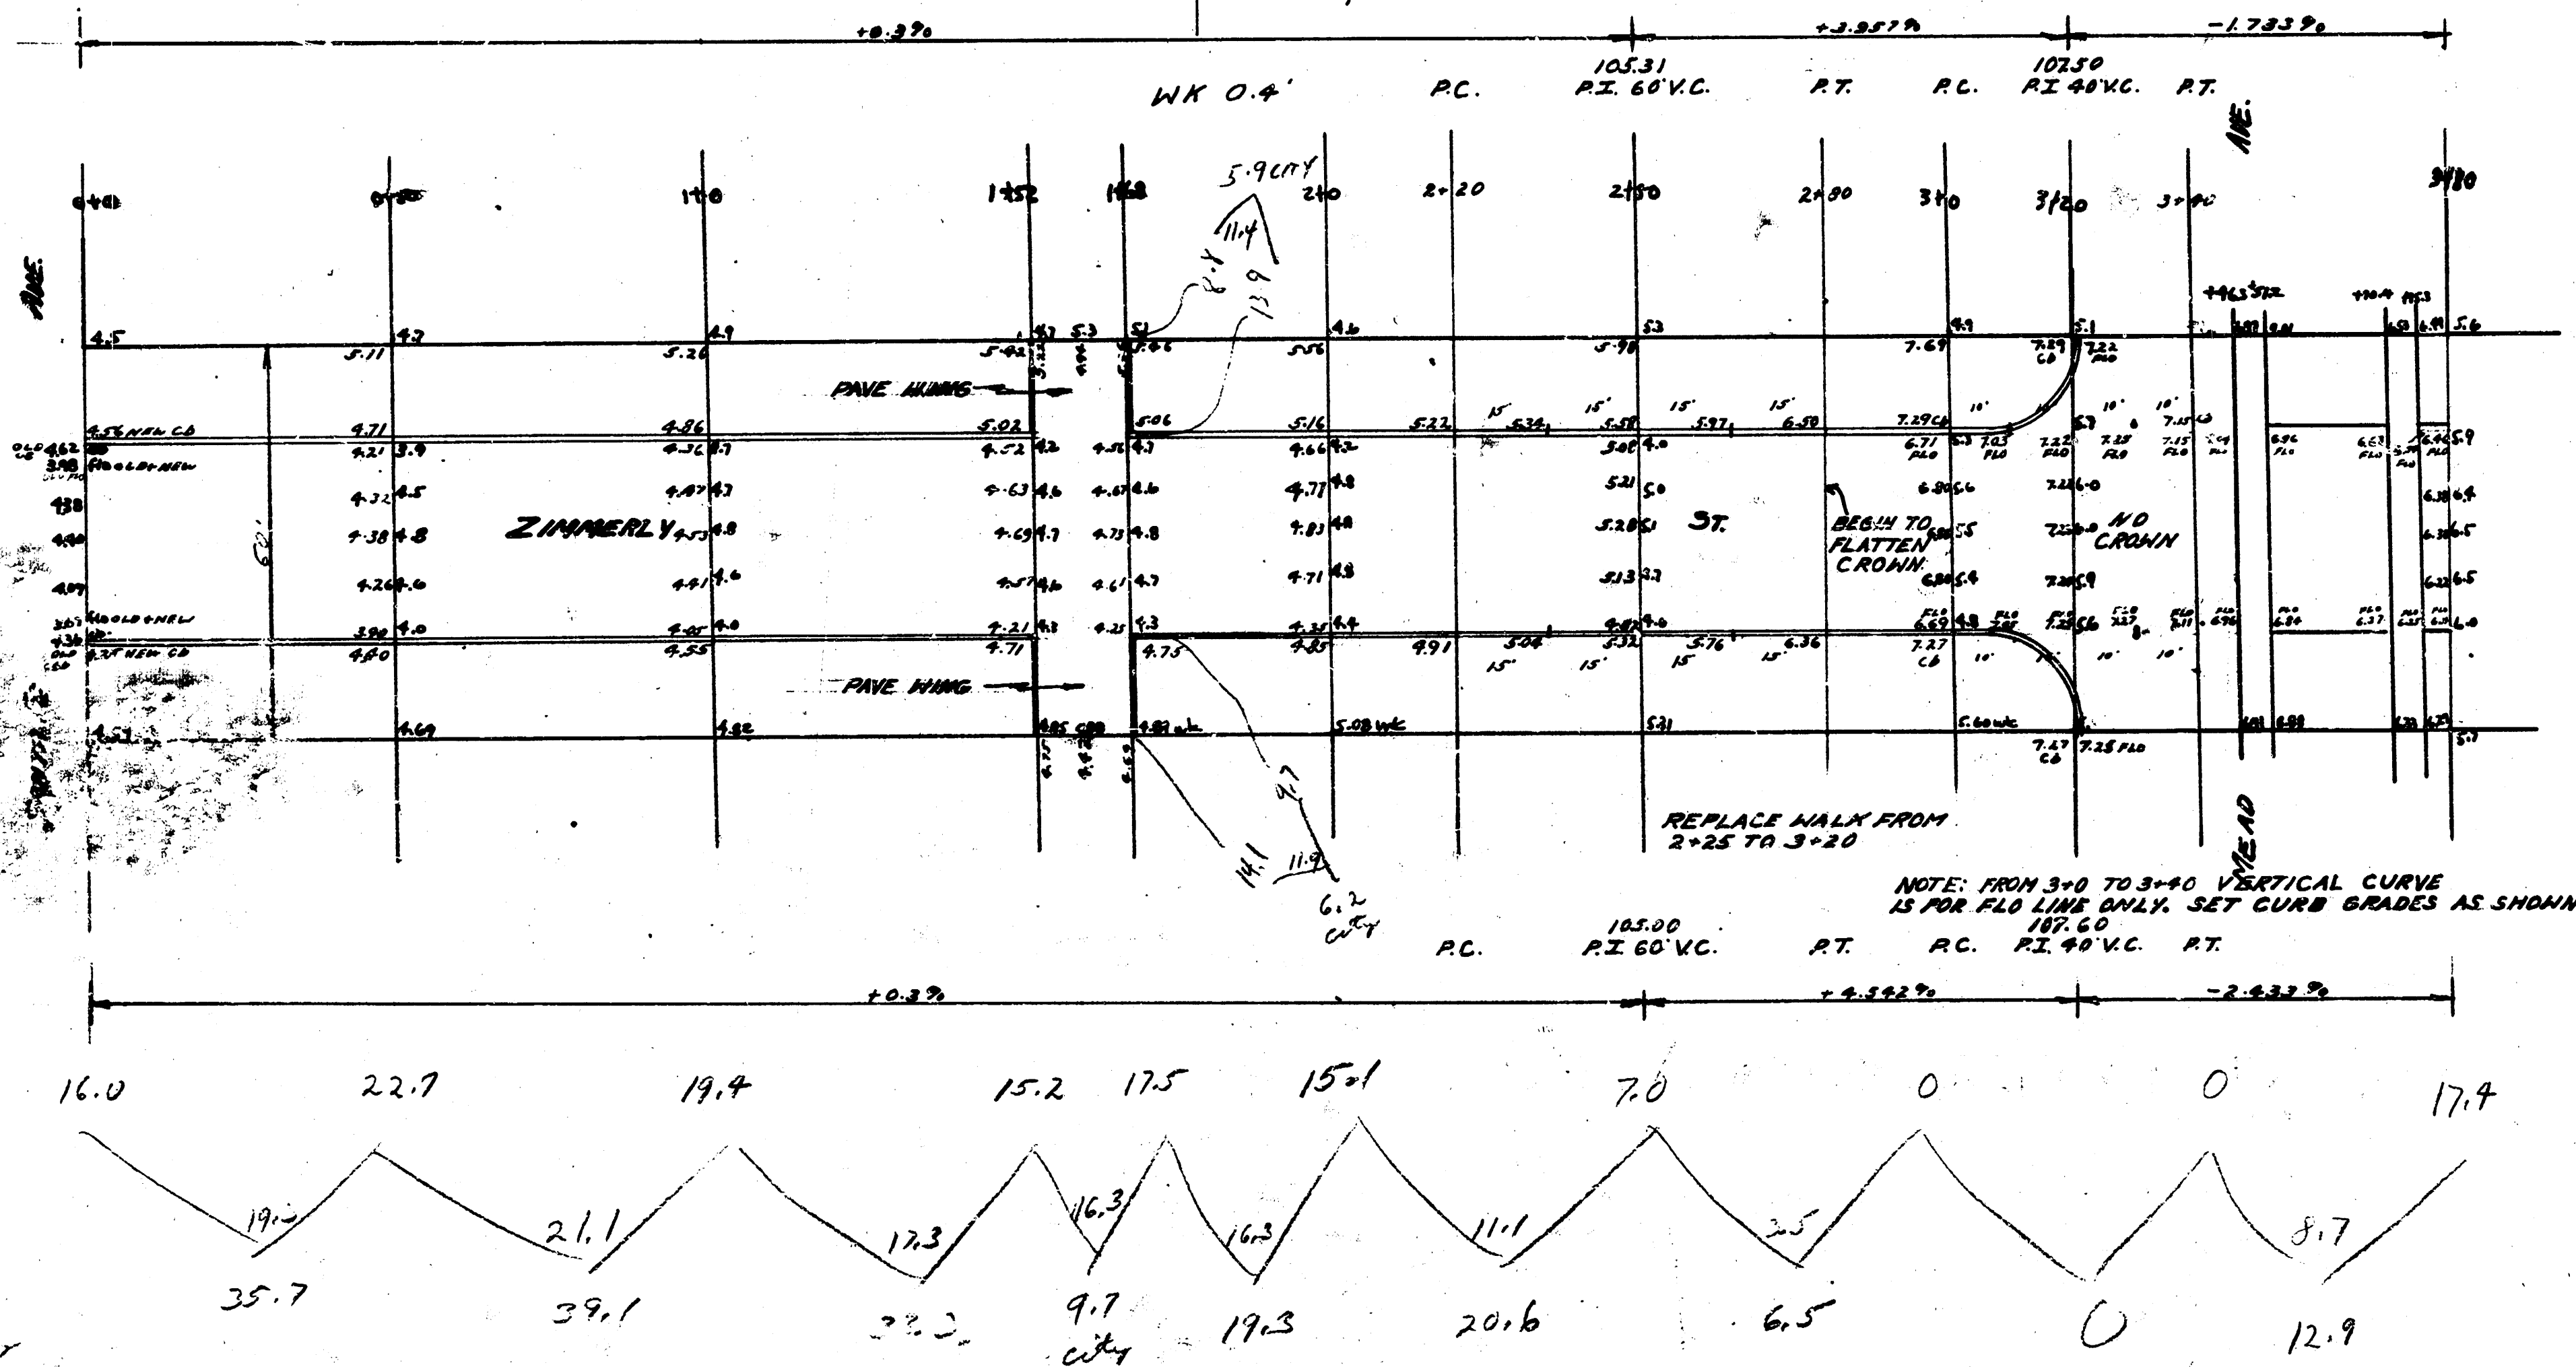

ZIMMERLY ST.
 EL. SANTA FE TO N.W. WASHINGTON
 30' CONC. F. CURB
 CITY OF WICHITA, KANS.
 ENGINEERING DIVISION
 L. K. WHITE CITY ENGINEER
 JULY 1947

B.M. 104.52 Iron in Humble & Zimmerly & Washington

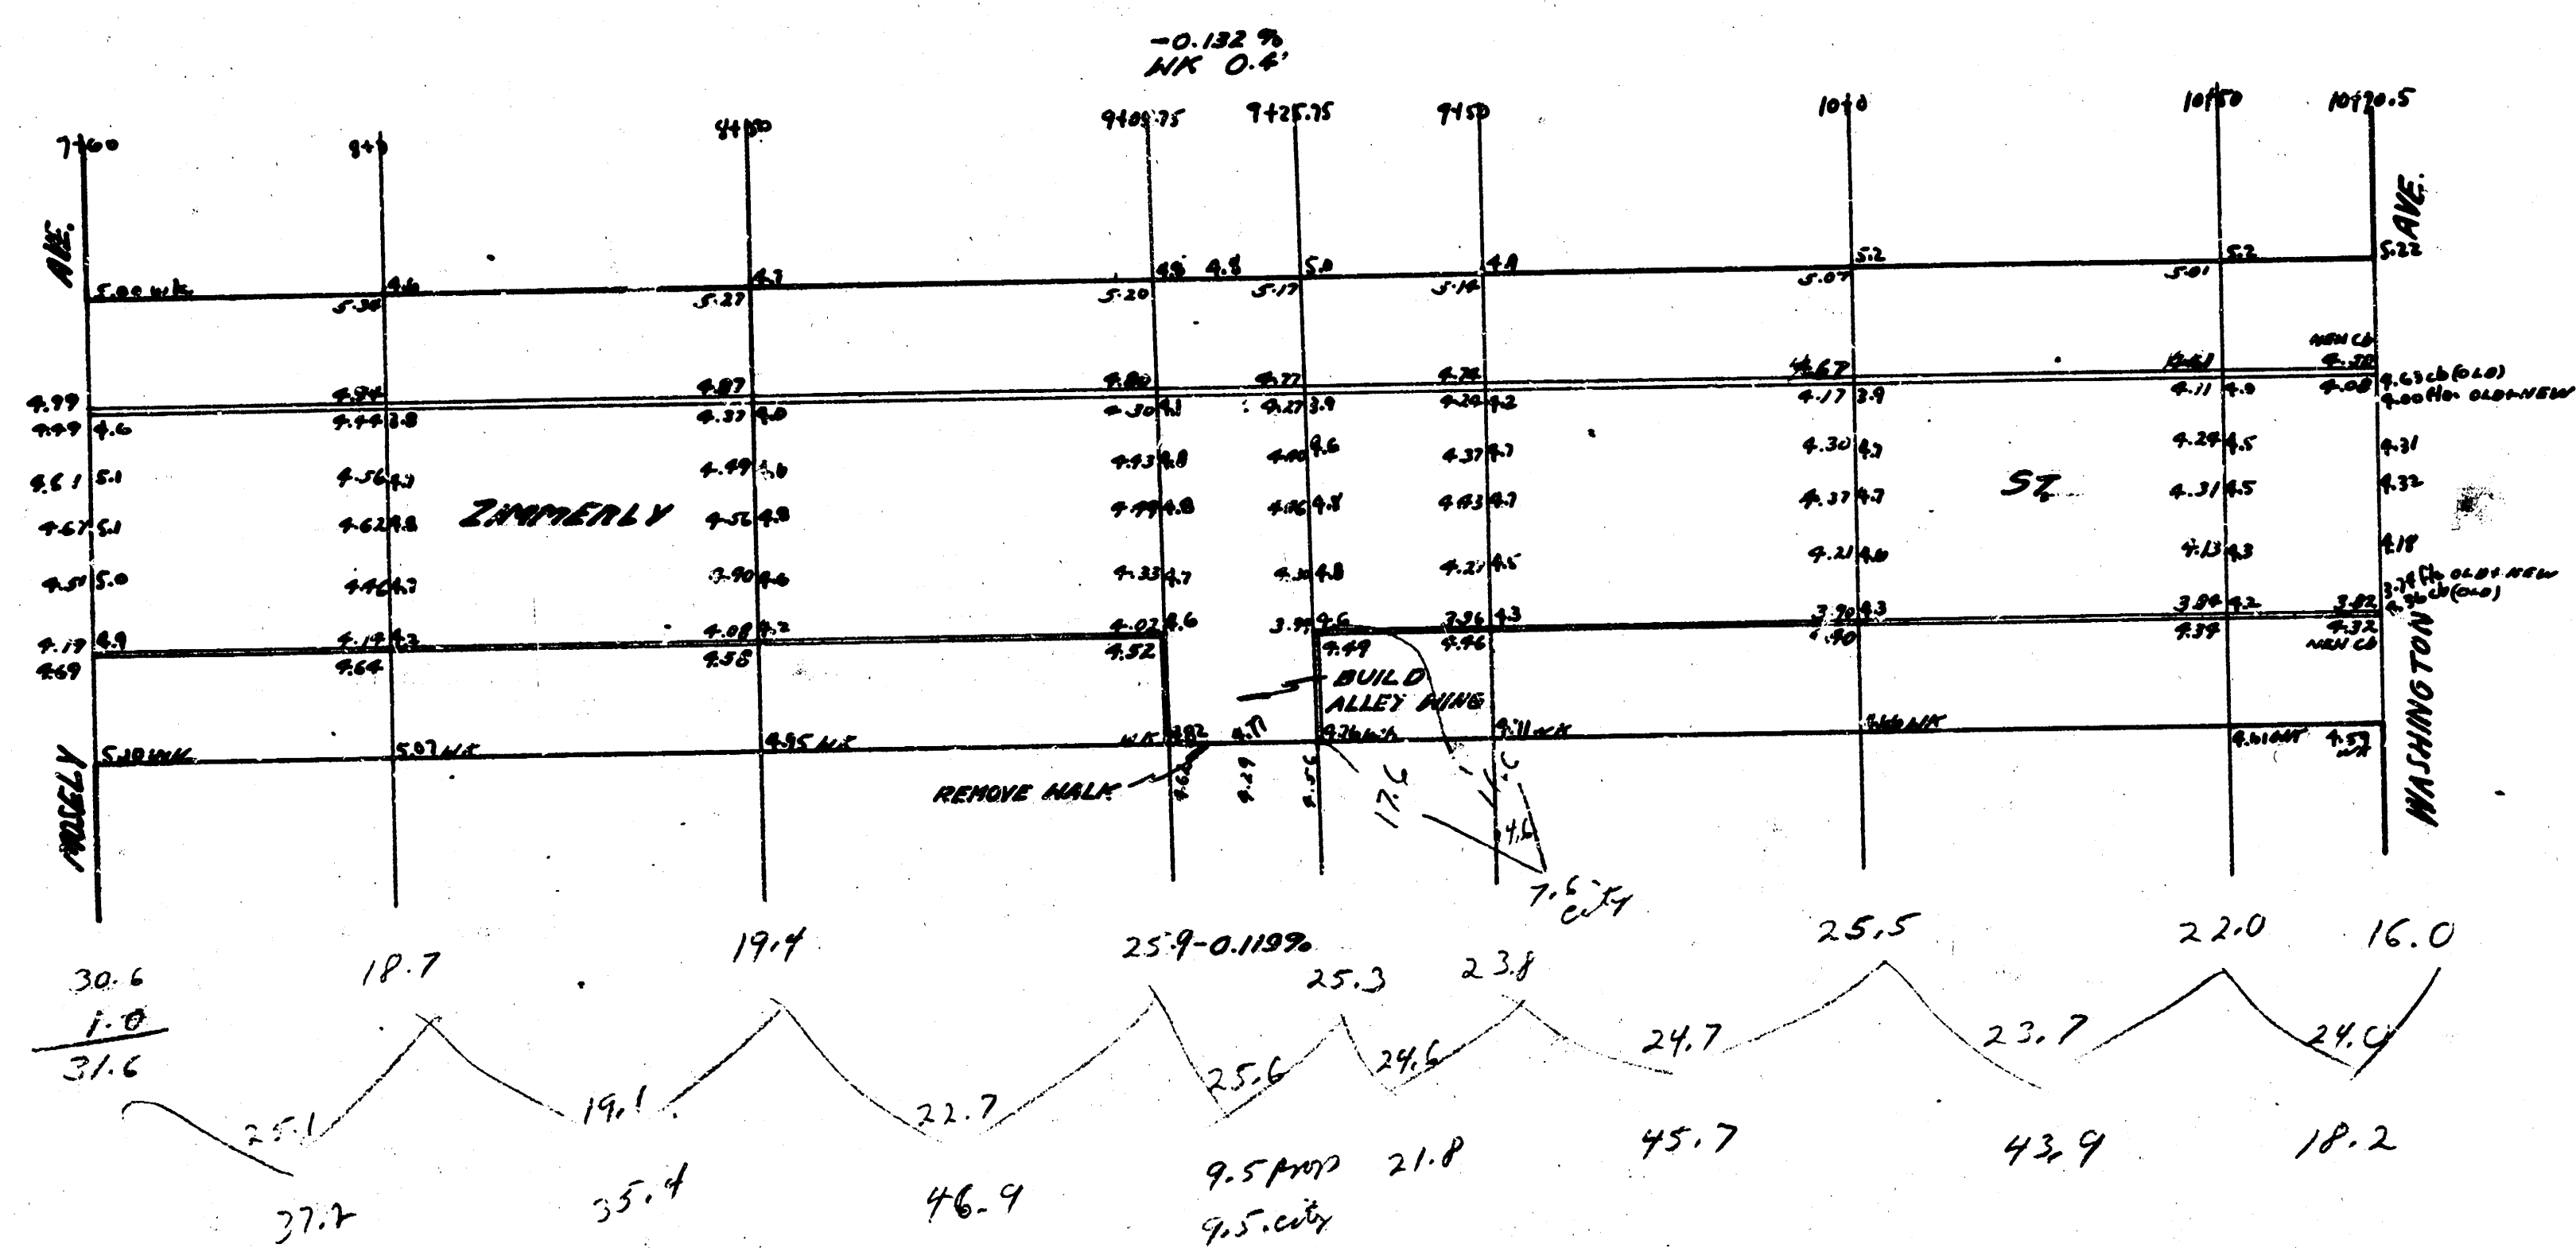

11.12
 32.2
 35.4
 46.9
 9.5
 21.8
 45.7
 42.9
 18.2
 258.6
 25.9
 284.5

3/3

ZIMMERLY ST.
 PL. JANTA FE TO WIL. WASHINGTON
 30' CONC. & CURB
 CITY OF WICHITA, KANSAS
 Engineering Division
 L. K. WHITE CITY ENGINEER
 JULY 1917

4115