


Excav. To City Excav. To Prop.
 12.1 Cu Yds
 +10% $\frac{12}{13.3}$
 10.6
 15.0
 37.2
 53.3
 59.8
 62.2
 79.4
 102.4
 155.4
 570.3 Cu Yds.
 +10% $\frac{57.0}{62.7}$


Grand Total Excav.
 City Prop.
 13.3 Cu Yds 16.39
 627.3
 2261.5 Cu Yds.

BM 106.22 'W. Ch. Hillside, N.L. Zimmerly E.
 BM 106.61 S. End Cb. W. Side Vassar, N.L. Zimmerly

W.K.O.S.
 010 TO 4150

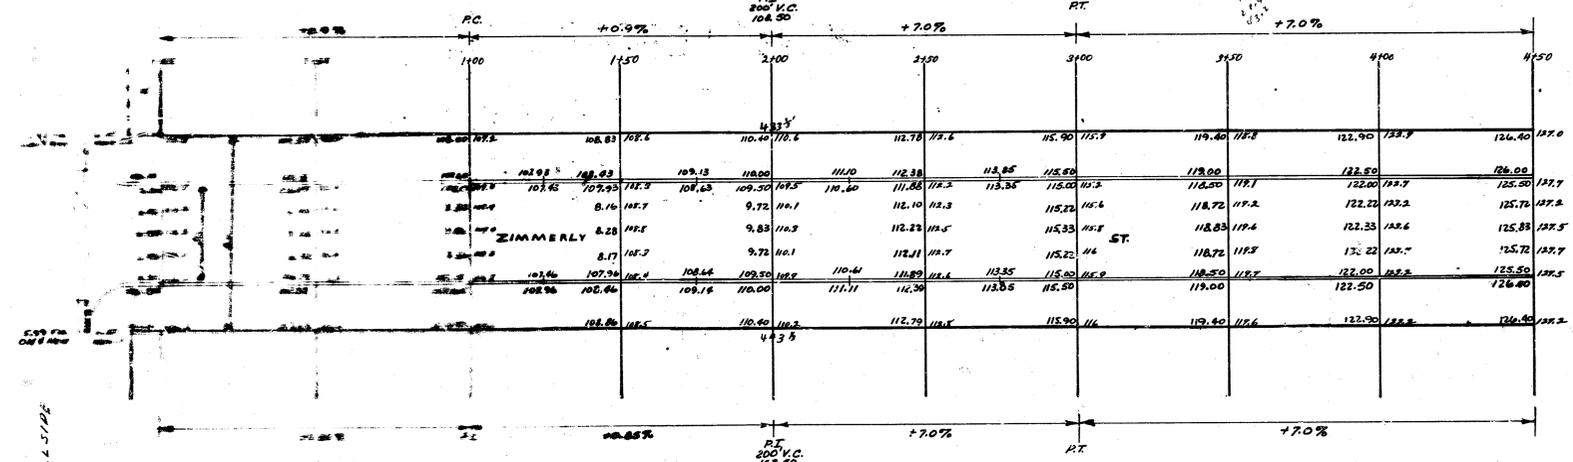

HILL SIDE
 20
 1900's street
 711 12th City
 12 To City
 12 To West 10.6

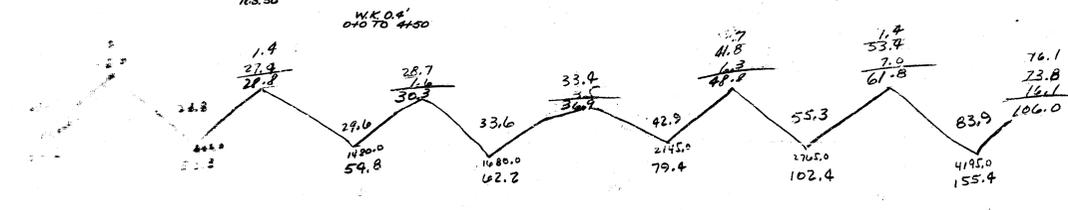

ZIMMERLY
 E.L. Hillside W.L. Vassar
 30' Conc. CB
 City of Wichita, Kansas
 L.K. White City Engineer
 September, 1947
 C17-122

18 units

