


E.K. = 5-4

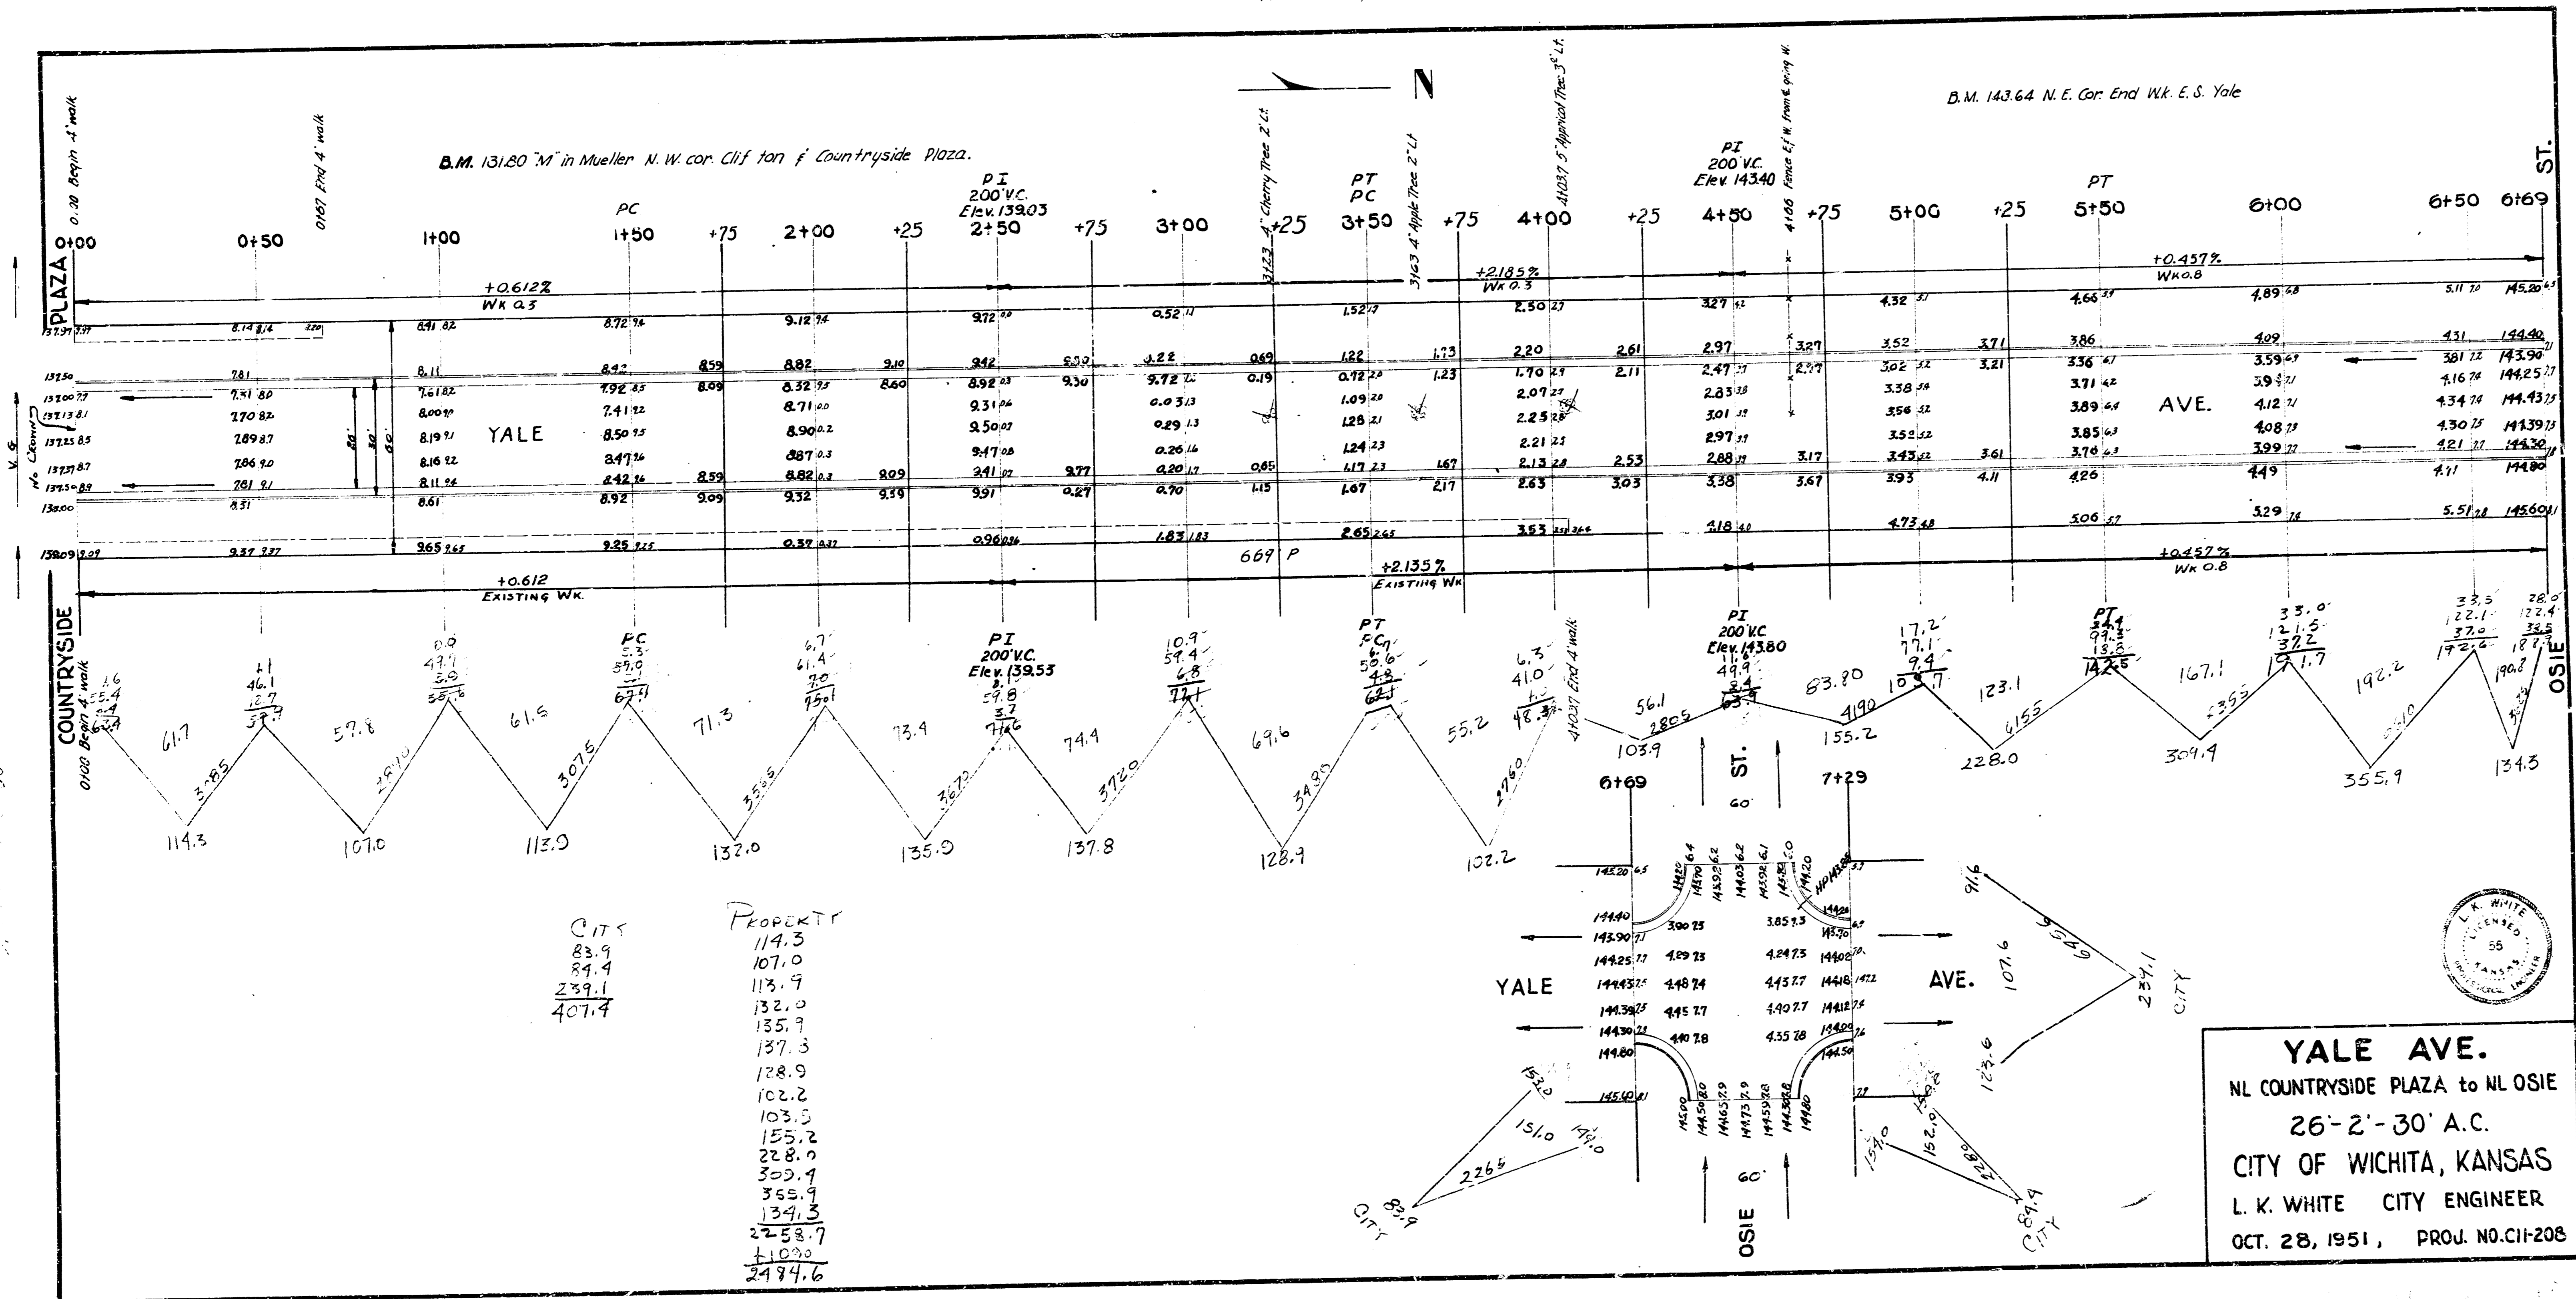

**YALE AVE.**  
 NL COUNTRYSIDE PLAZA to NL OSIE  
 26'-2'-30' A.C.  
 CITY OF WICHITA, KANSAS  
 L. K. WHITE CITY ENGINEER  
 OCT. 28, 1951, PROJ. NO. C11-208