

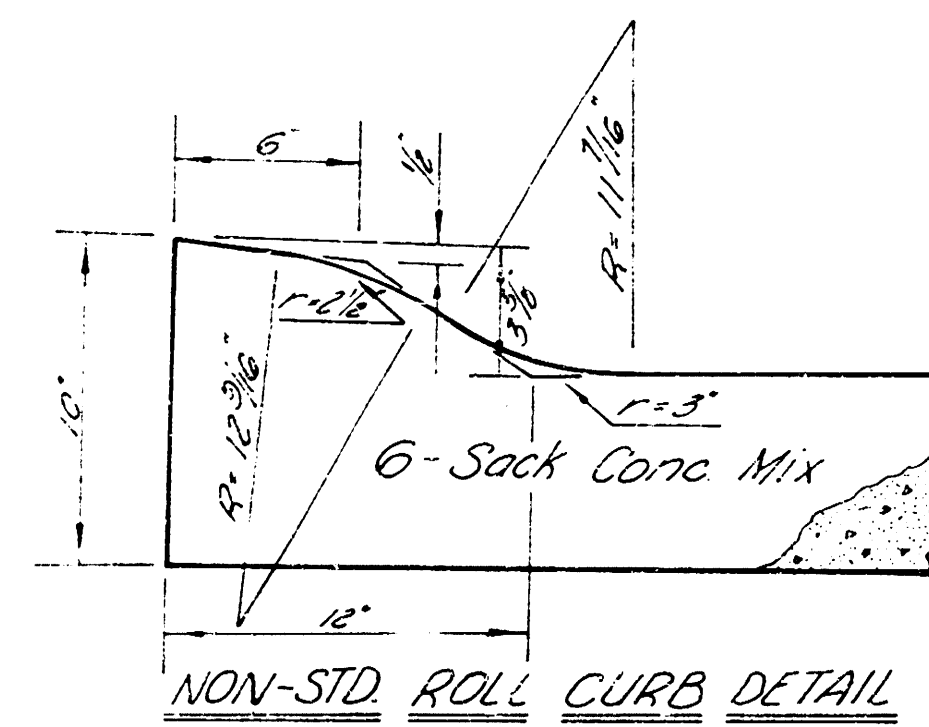
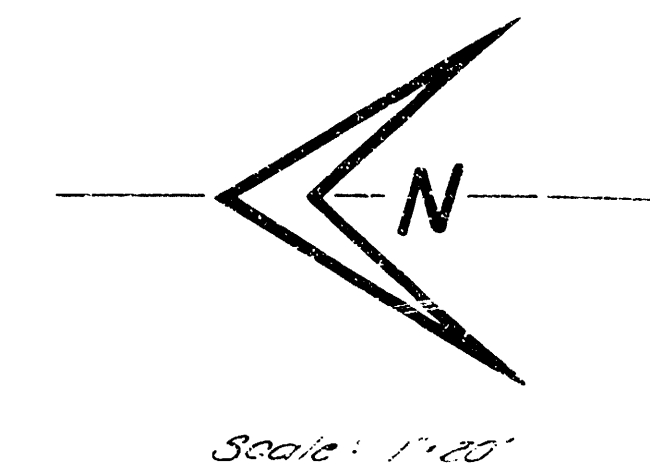


S.M. 143.13 N.E. cor conc. porch, Ho #3689 Dunham.
S.M. 131.90 N.E. cor conc. porch, Ho #3167 1/2 in.

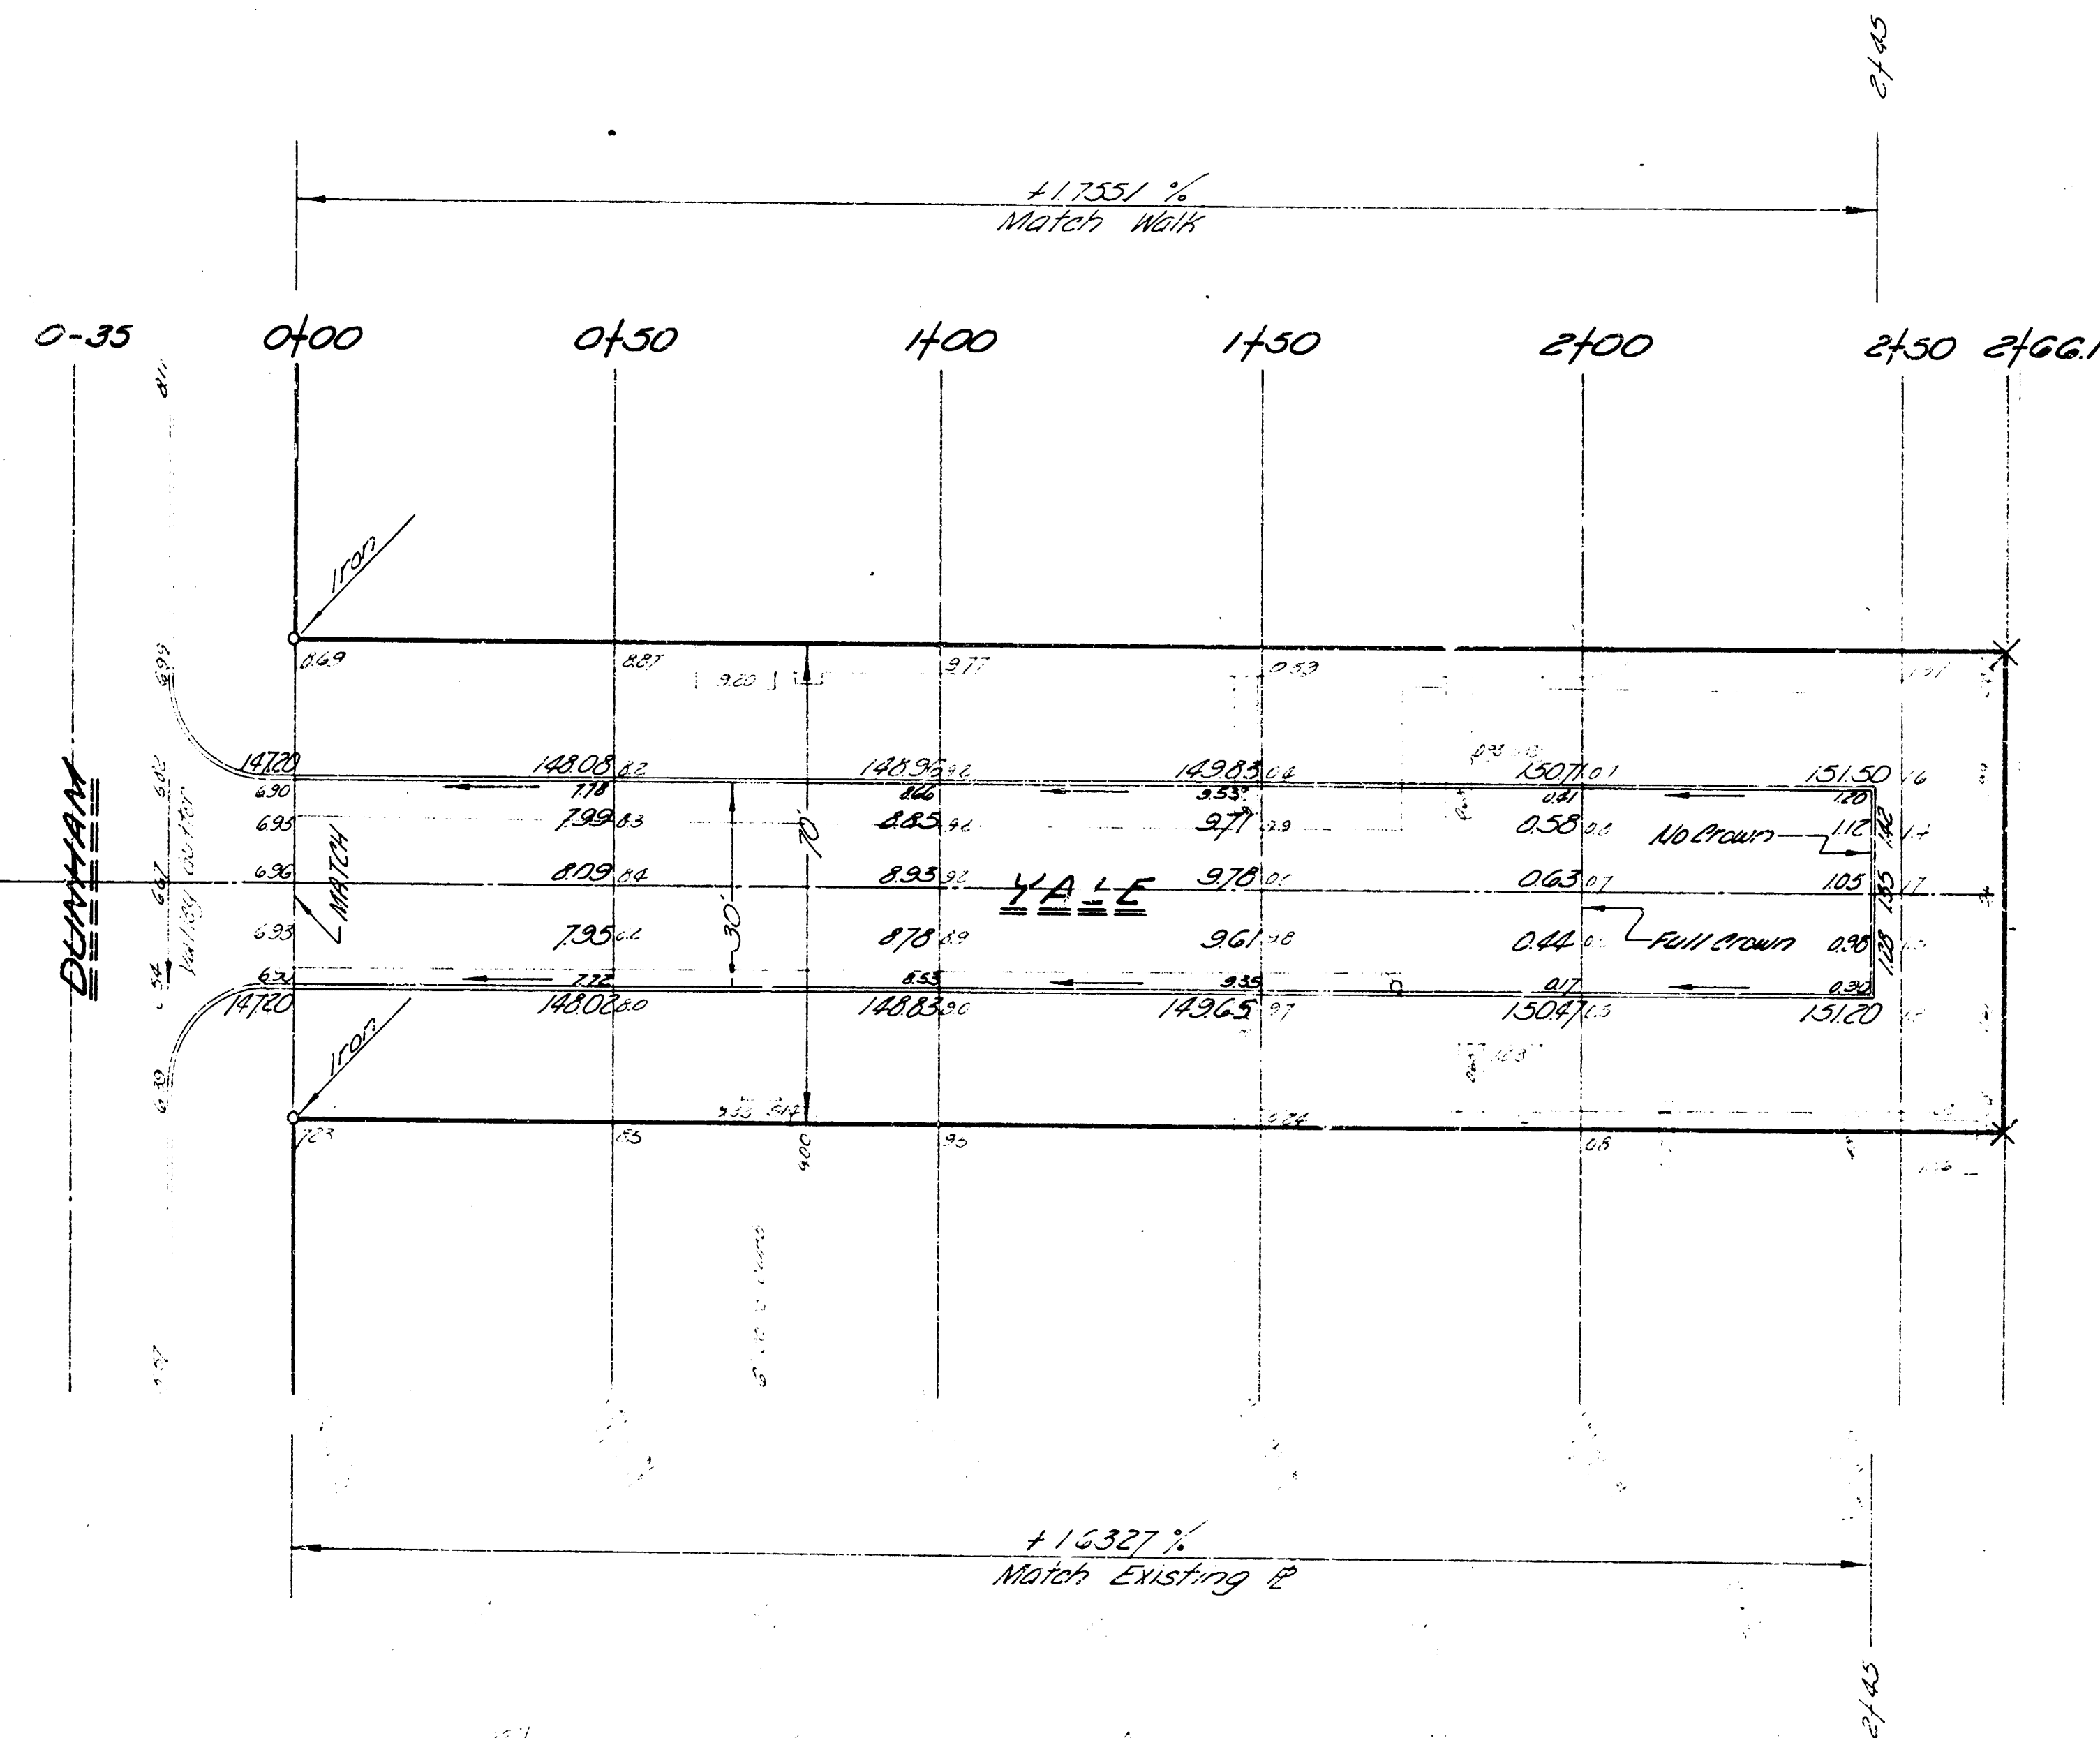


All top of curb elevations on this plan are for top of roll curb 0.30' to 1.0'.

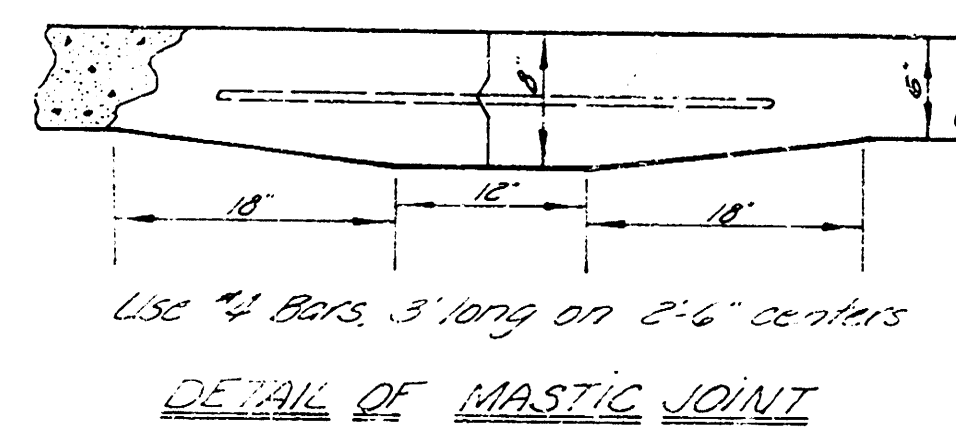

Excavation
2440
244
2684

Note:
Removal of asphalt mat to 12" max as 12" max of asphalt surface removed volume of this mat is not to be subtracted from excavation volume. Mat to be excavated separately and disposed of within the planview area as directed by the city dept of street maintenance.

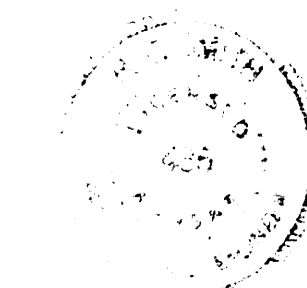

YALE ST.
S.L. Dunham to 4th crossing concrete curb
30' Concrete & Cb.
City of Wichita, Kansas
R.E. Smith City Engineer
Date: JULY 1961 Proj. No. 619-261