
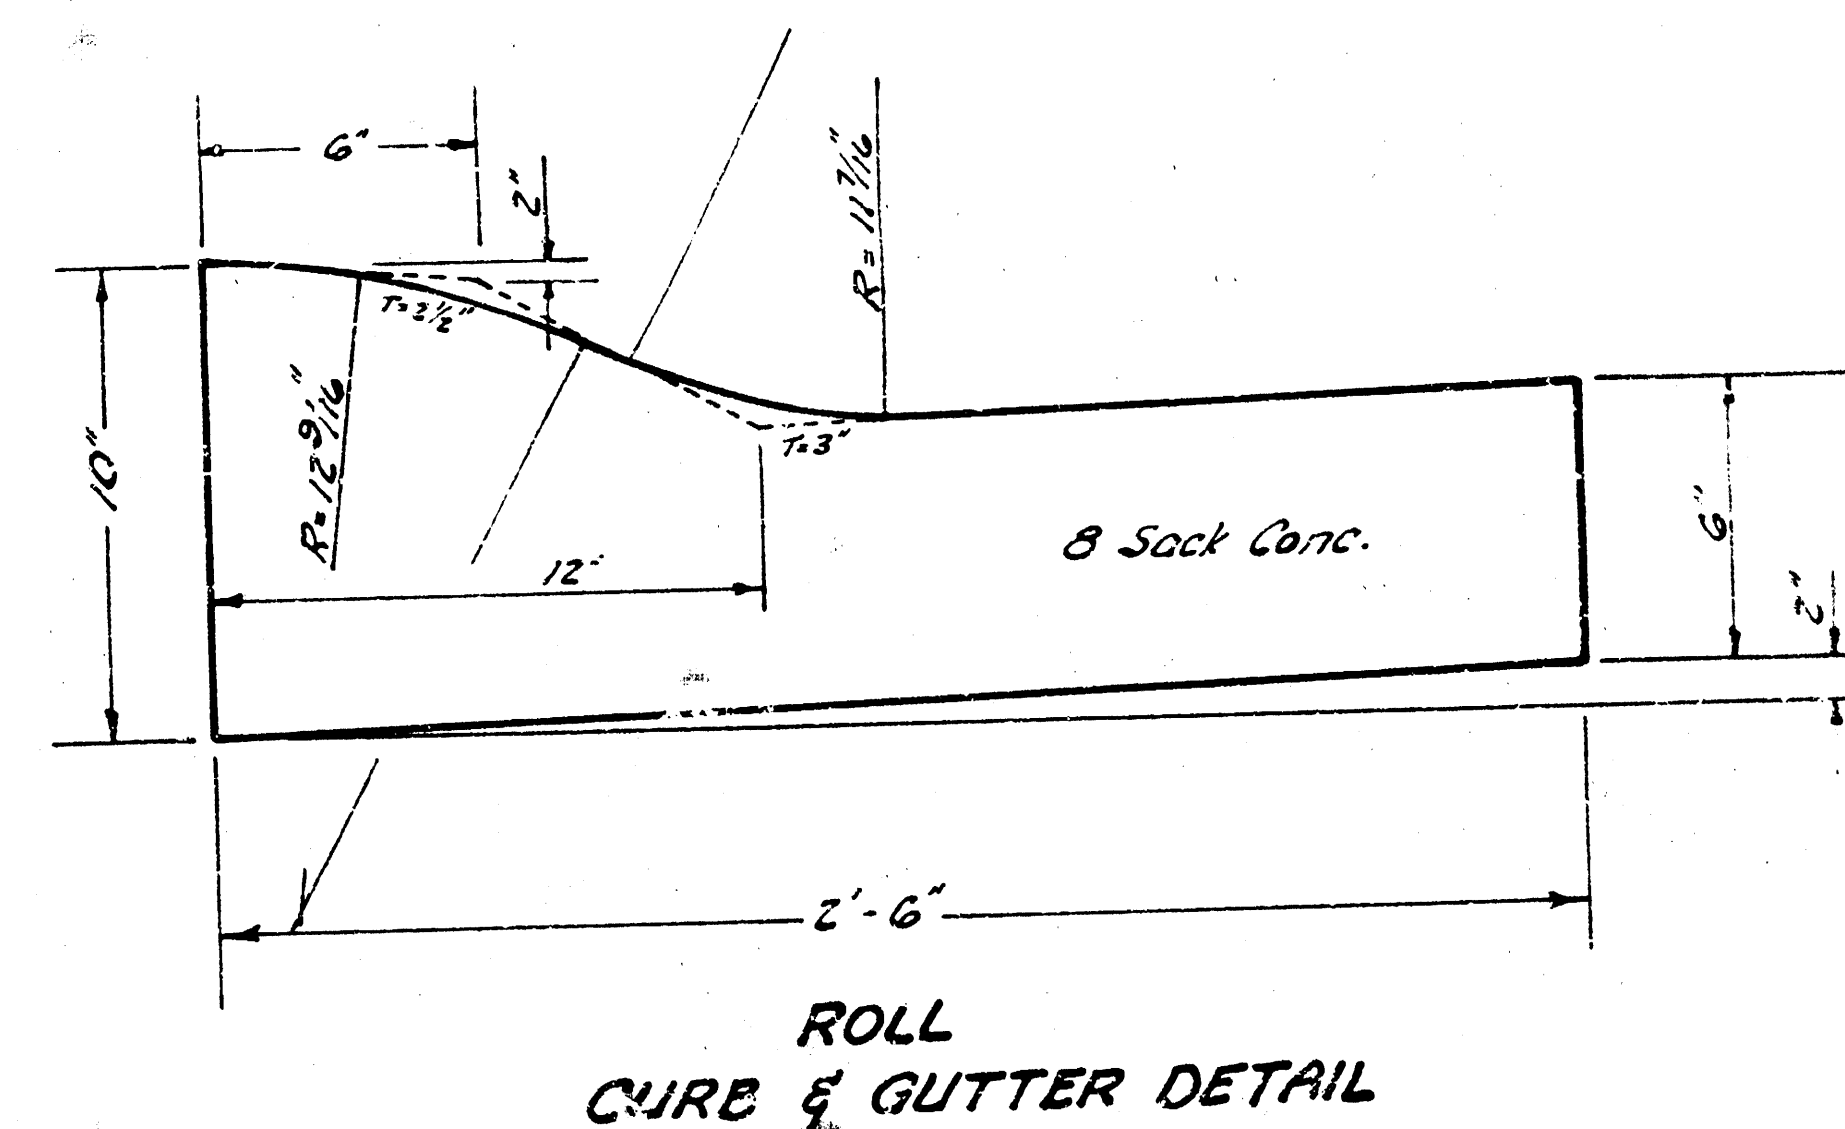


B.M. 179.46 "X" SW corner city conc. manhole
at S.E. corner Woodlawn & Douglas

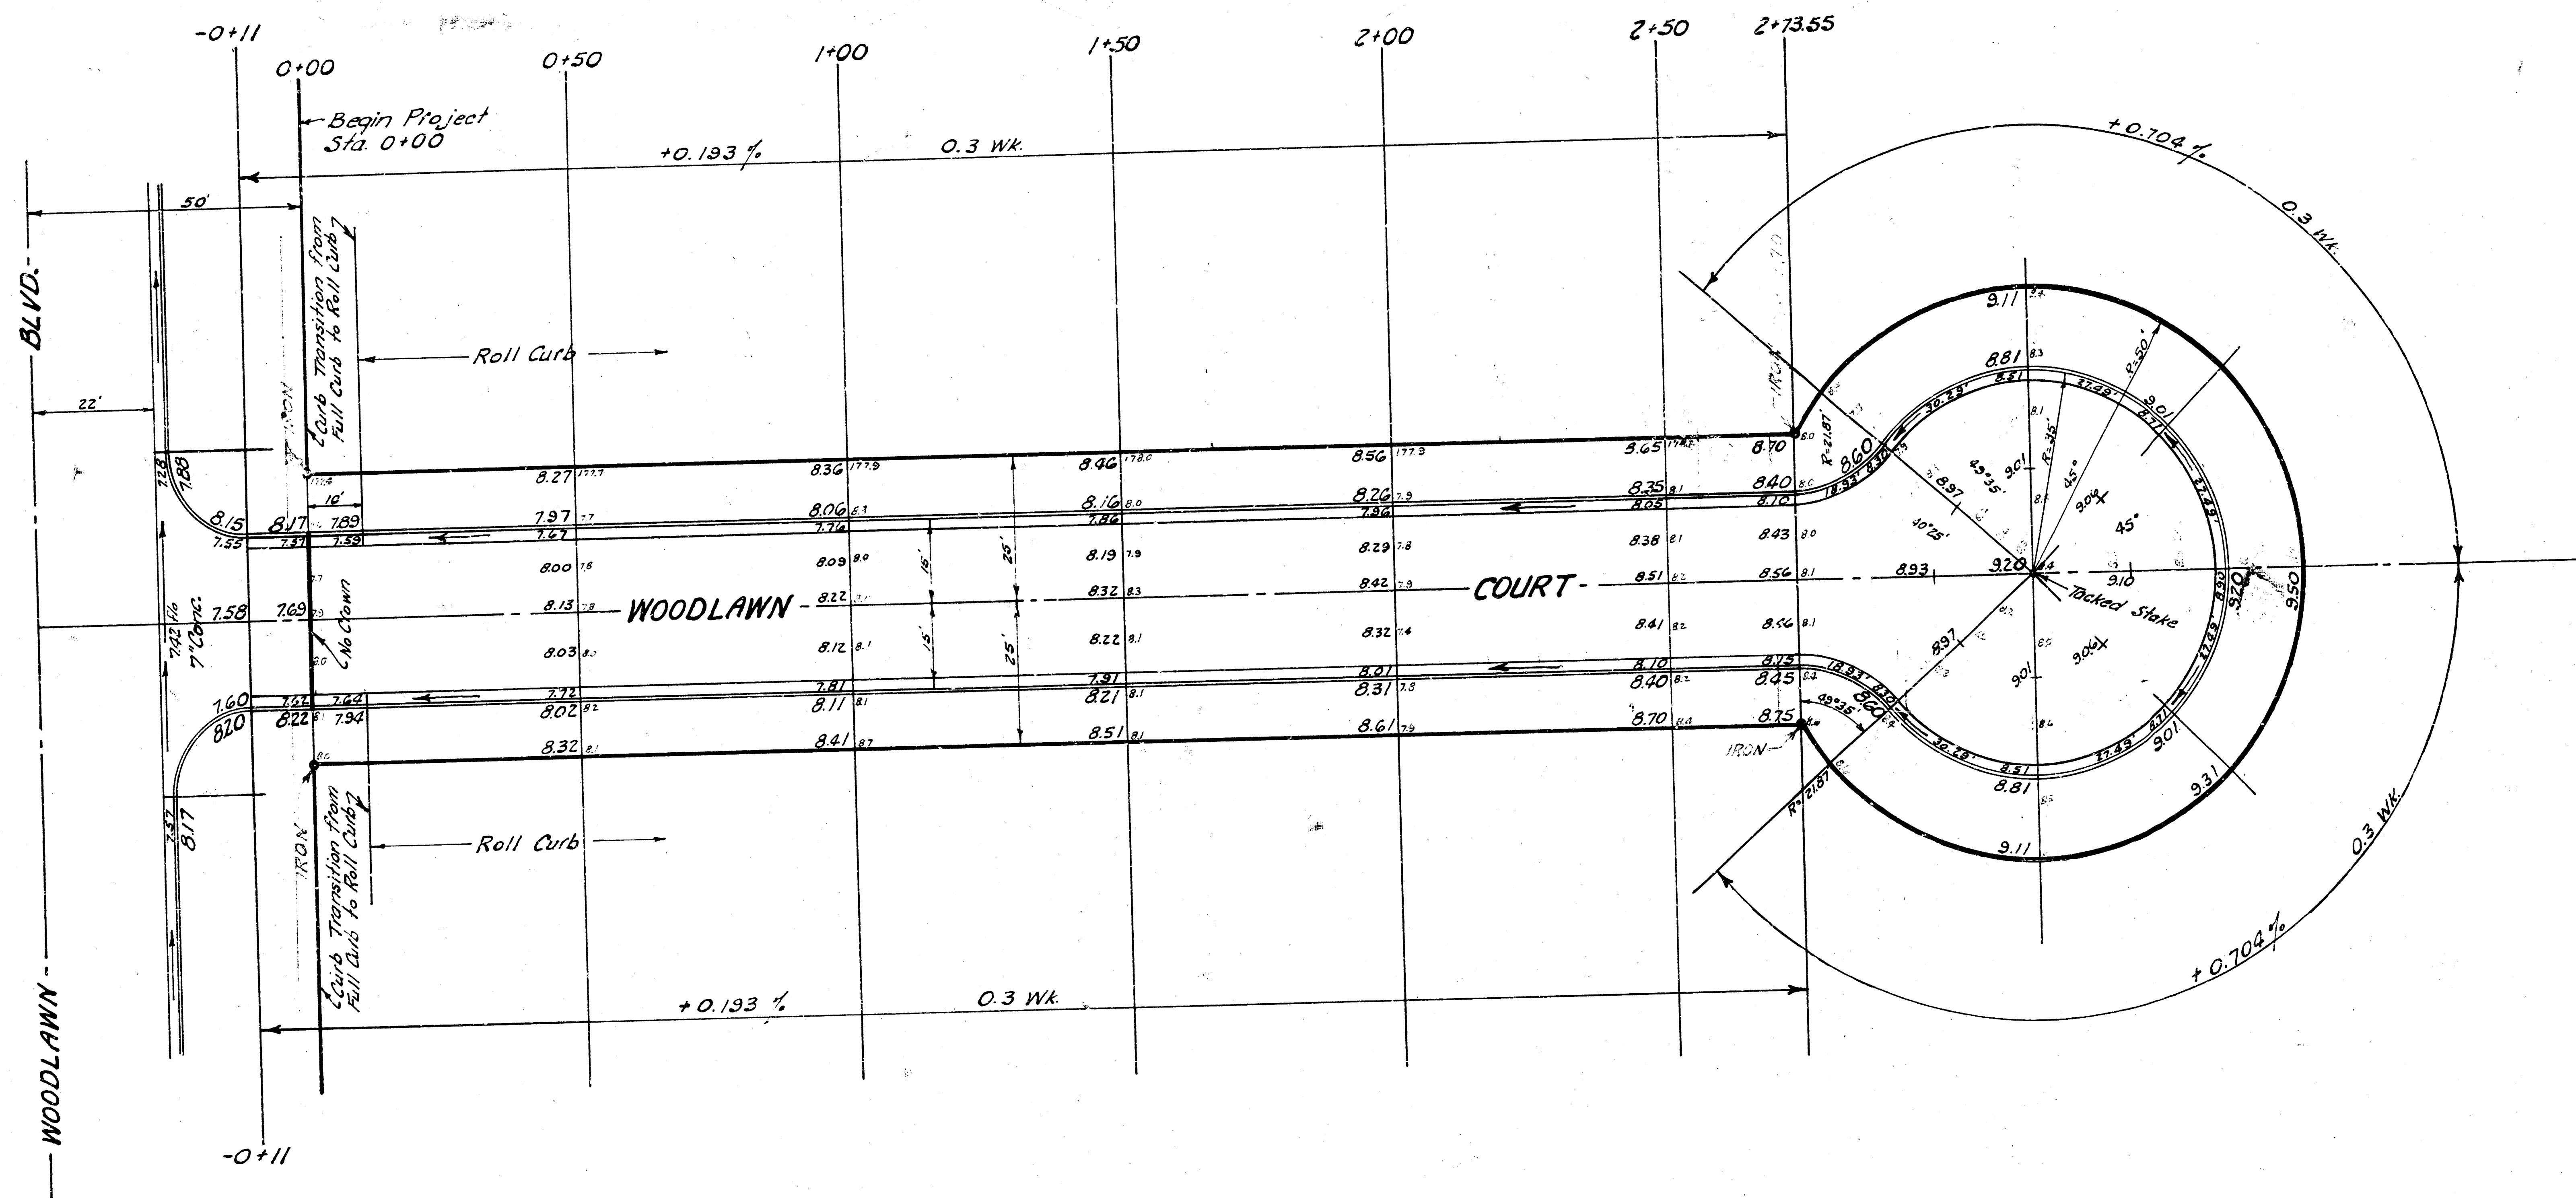

EXCAVATION	COMP. FILL
+10% 188 Cu. Yds.	11 Cu. Yds.
-10% 19 " "	1 " "
Totals 207 Cu. Yds.	12 Cu. Yds.

WOODLAWN COURT
IN EAST VILLAGE SECOND
ADDITION
26-2-30 Asph. Concrete
B.E. SMITH CITY ENGINEER
CITY OF WICHITA KANSAS
Date: APRIL 1966

Project No. C 16-10