



B.M. 178.46 "X" SW corner city cone manhole
at S.E. corner Woodlawn & Douglas

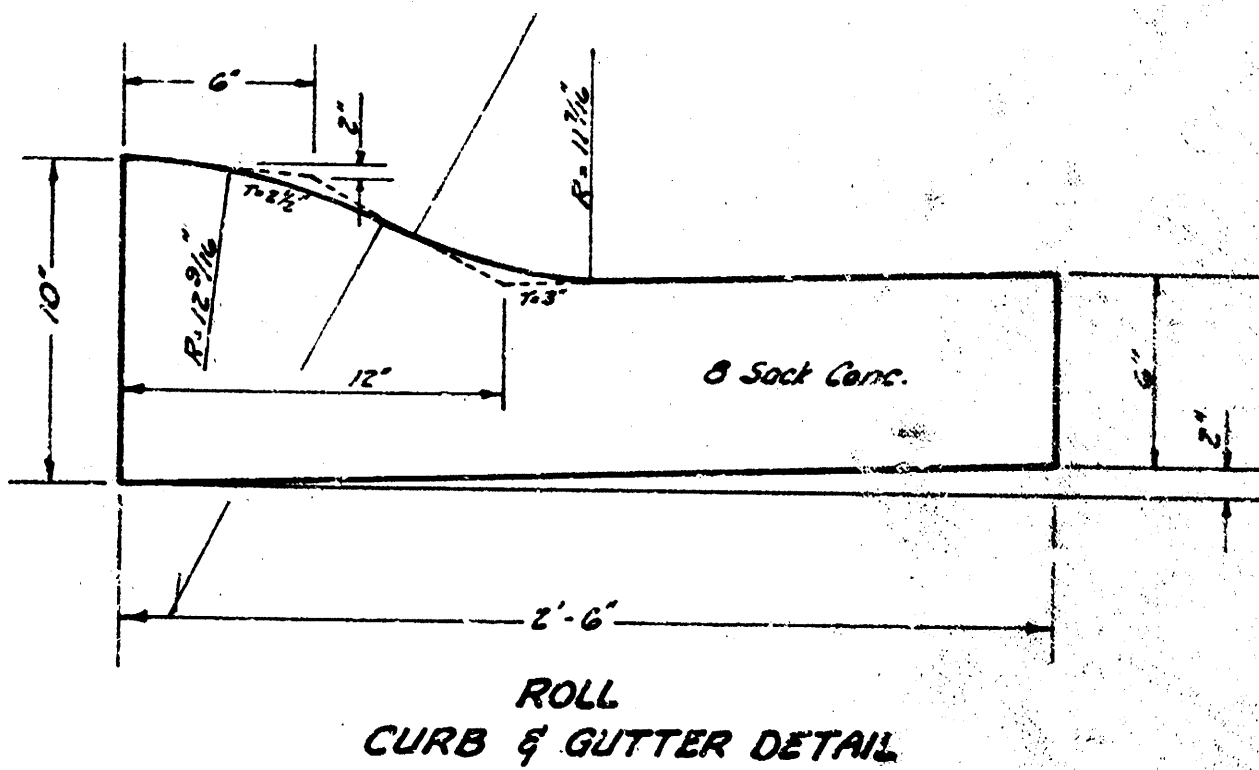

EXCAVATION	COMP. FILL
189 Cu Yds	11 Cu Yds
+10% 19	1
Totals 207 Cu Yds	12 Cu Yds

WOODLAWN COURT
IN EAST VILLAGE SECOND
ADDITION
26-2-30 Asph. Concrete
B.E. SMITH CITY ENGINEER
CITY OF WICHITA KANSAS
Date: APRIL 1966
Project No. C 16-10

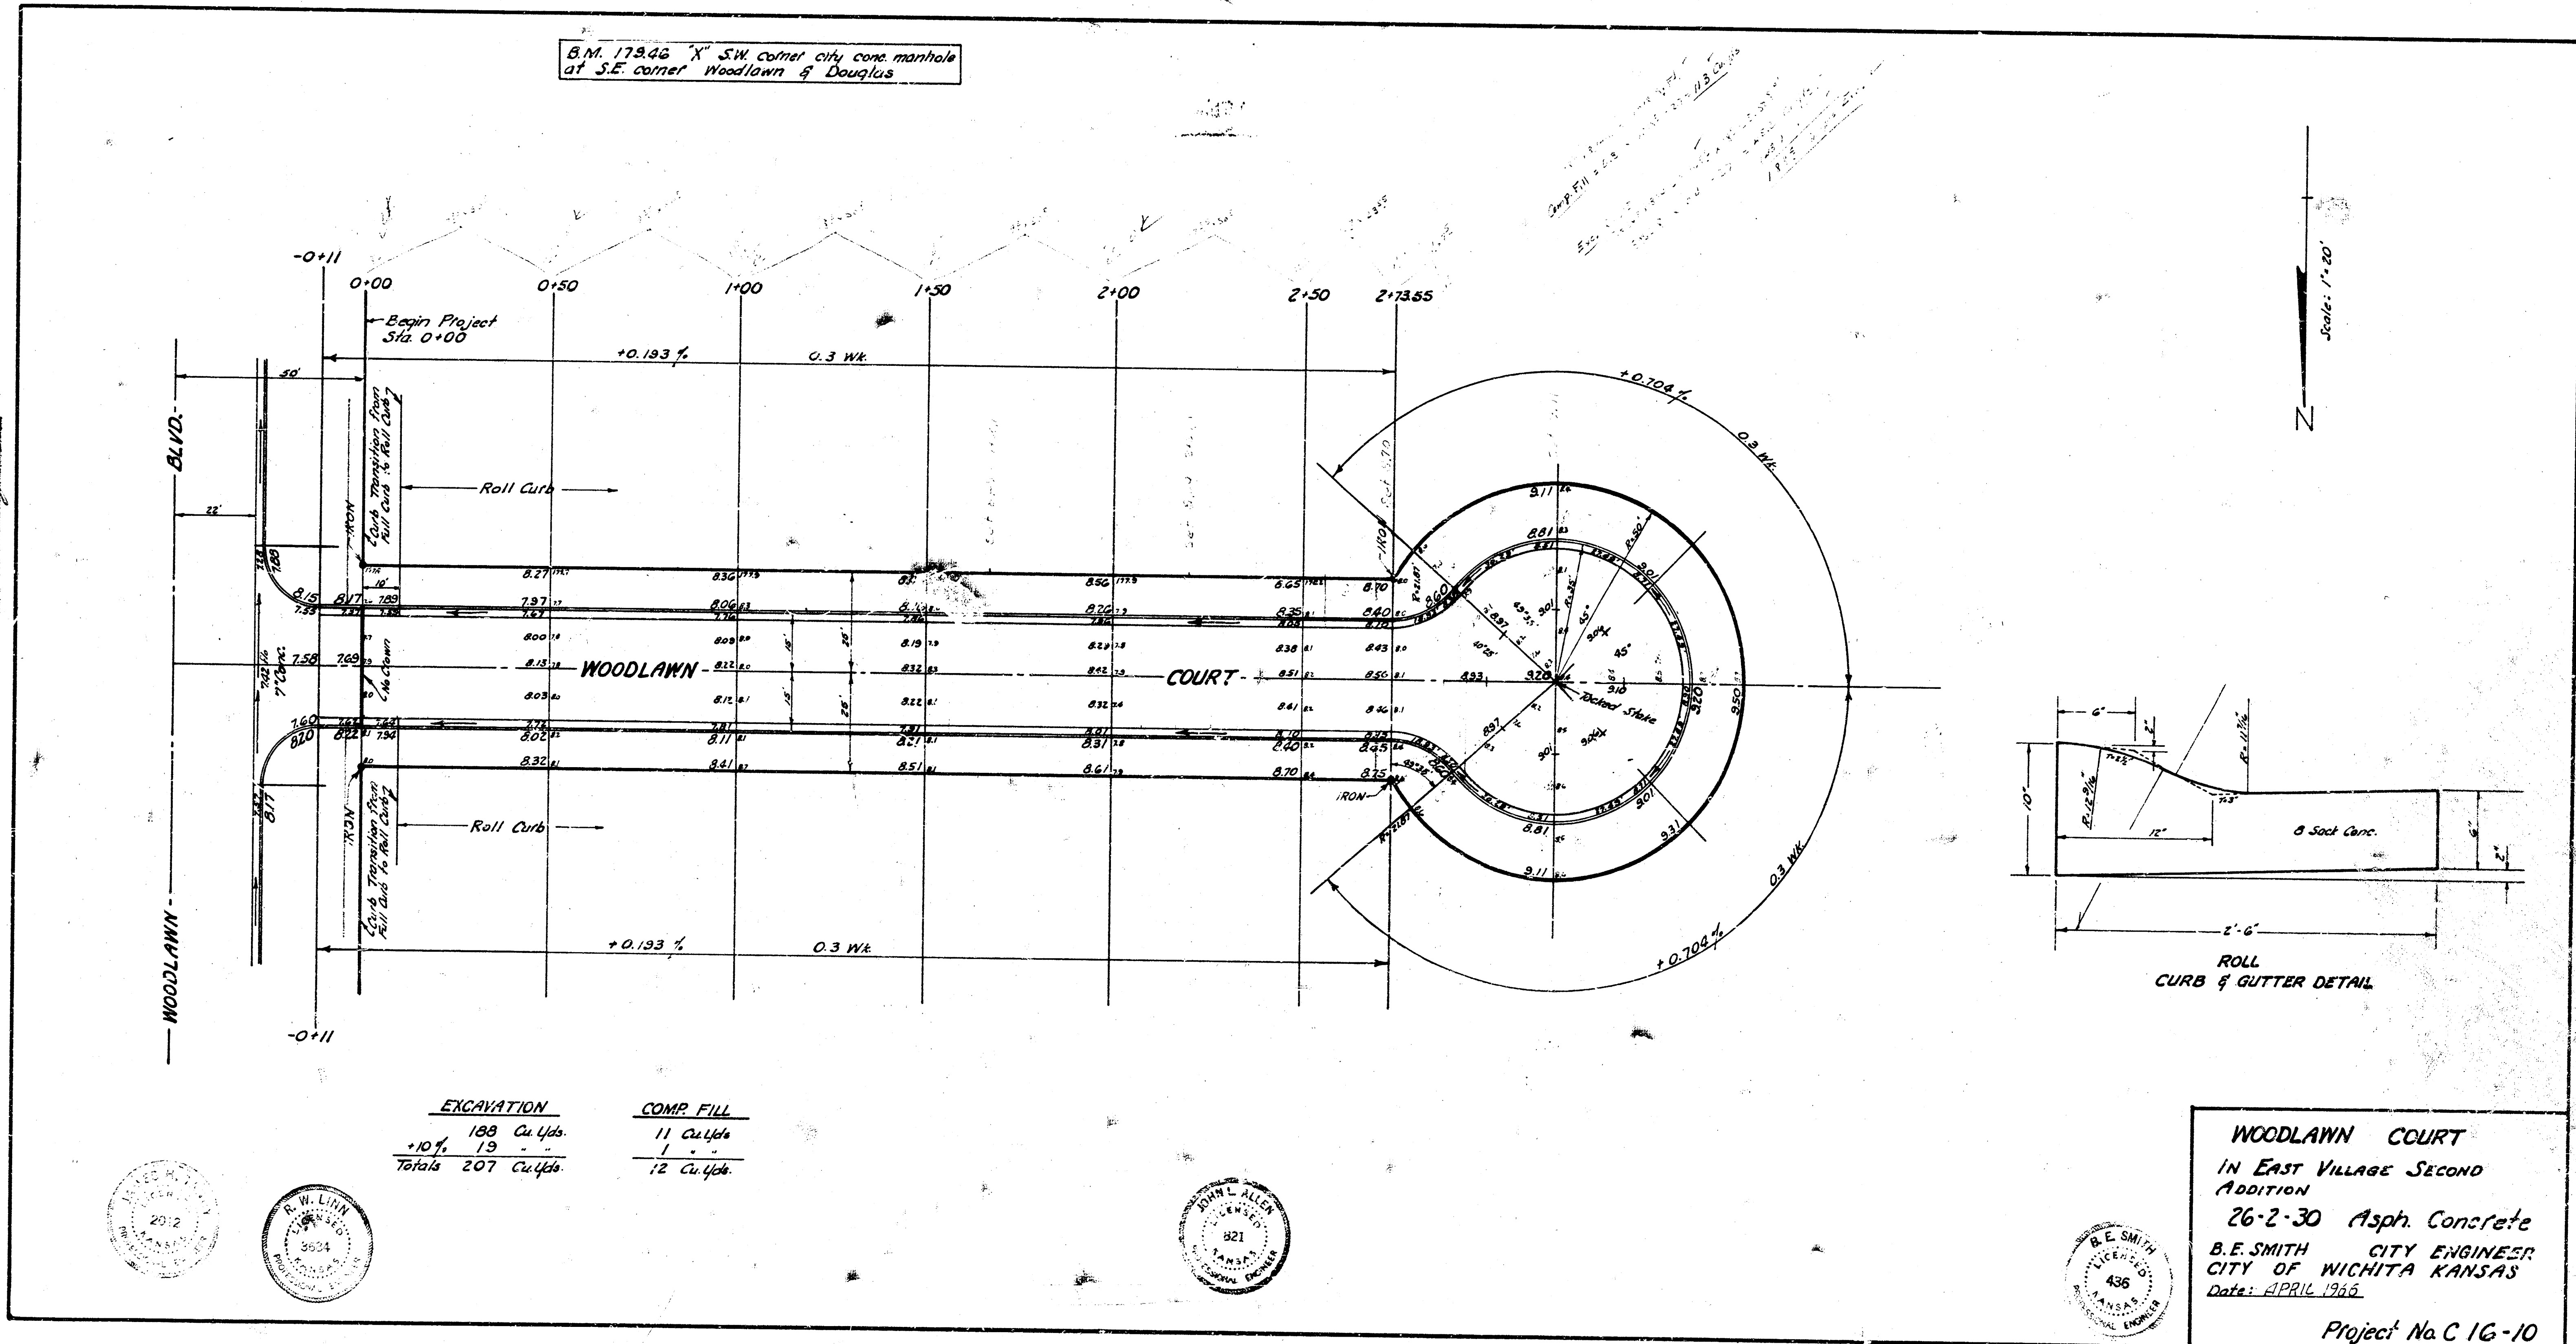