


Bm 16477 R. in Ritchie Top Cb. East End Radius N.E. Zimmerly & Rosalie
Sta. On N.L. Zimmerly

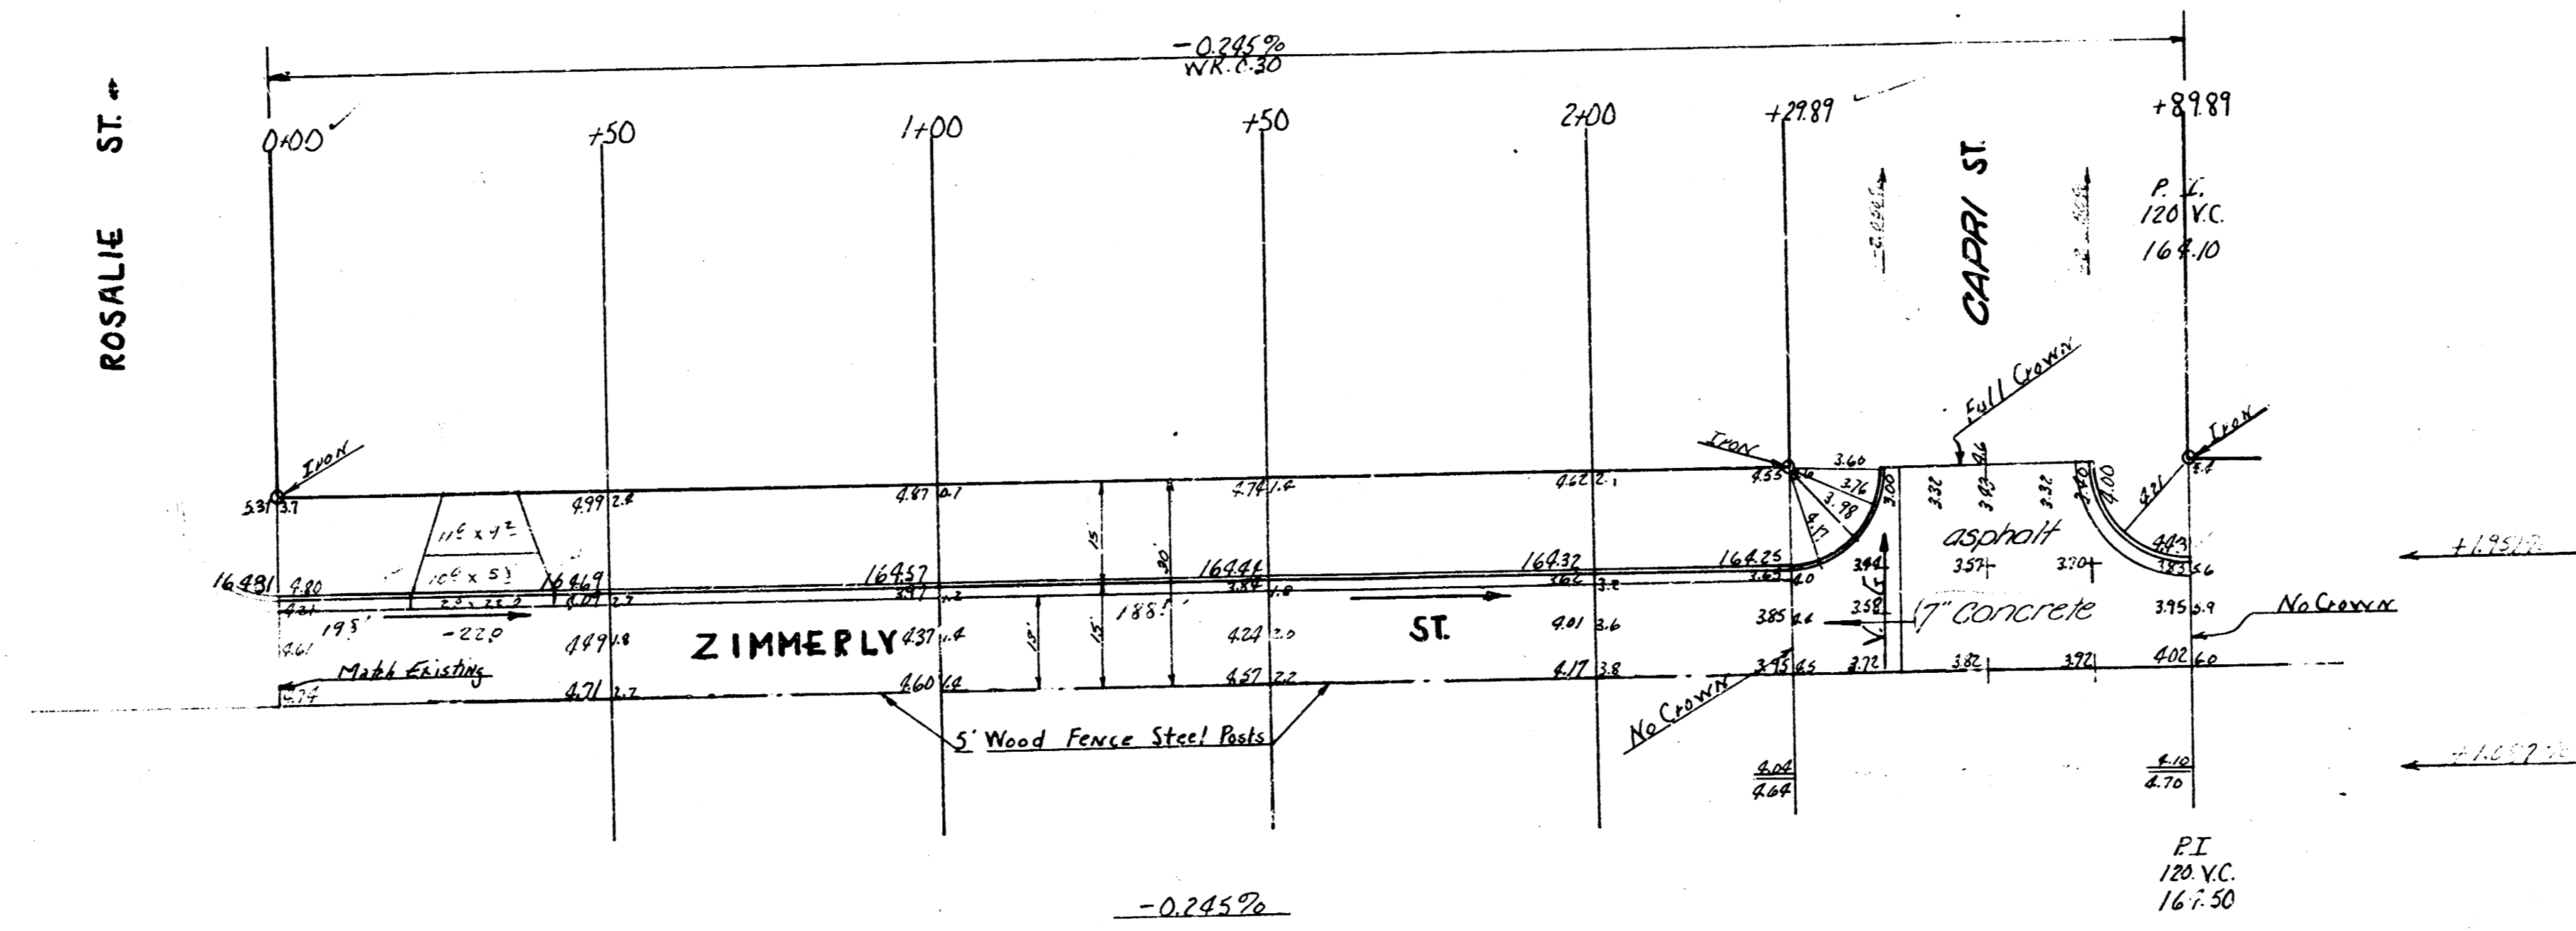

| Total Excavation | | City | |
|------------------|------|------|------|
| Cut | Fill | Cut | Fill |
| 324 | 2934 | 1212 | 0 |

| ESTIMATE OF QUANTITIES | | |
|------------------------|----------|-------------------|
| Quantity | Unit | Item |
| 332 | Sq. Yds. | Asph. Conc. Pavt. |
| 230 | Lin. Ft. | Curb Ch. & Gutter |
| 35 | Cu. Yds. | Excavation |
| 1130 | Lbs. | Reinf. Steel |
| 295 | Cu. Yds. | Gravel Fill |

NOTE TO CONTRACTOR

| | | |
|---|--|--|
| NO. 1/2 INTERSECTION ZIMMERLY & ^(WEST SIDE) CAPRI ASPH. CONCRETE | | NO. 1/2 ZIMMERLY E.L. ROSALIE W.L. CAPRI 13-2-15 AC. |
| CITY OF WICHITAKAN B.E. SMITH CITY ENGINEER DATE | | CITY OF WICHITAKAN B.E. SMITH CITY ENGINEER DATE |
| PROJ. NO. C-19-150 | | PRIVATE CONTRACT |

Young
8-1-51



1/2