
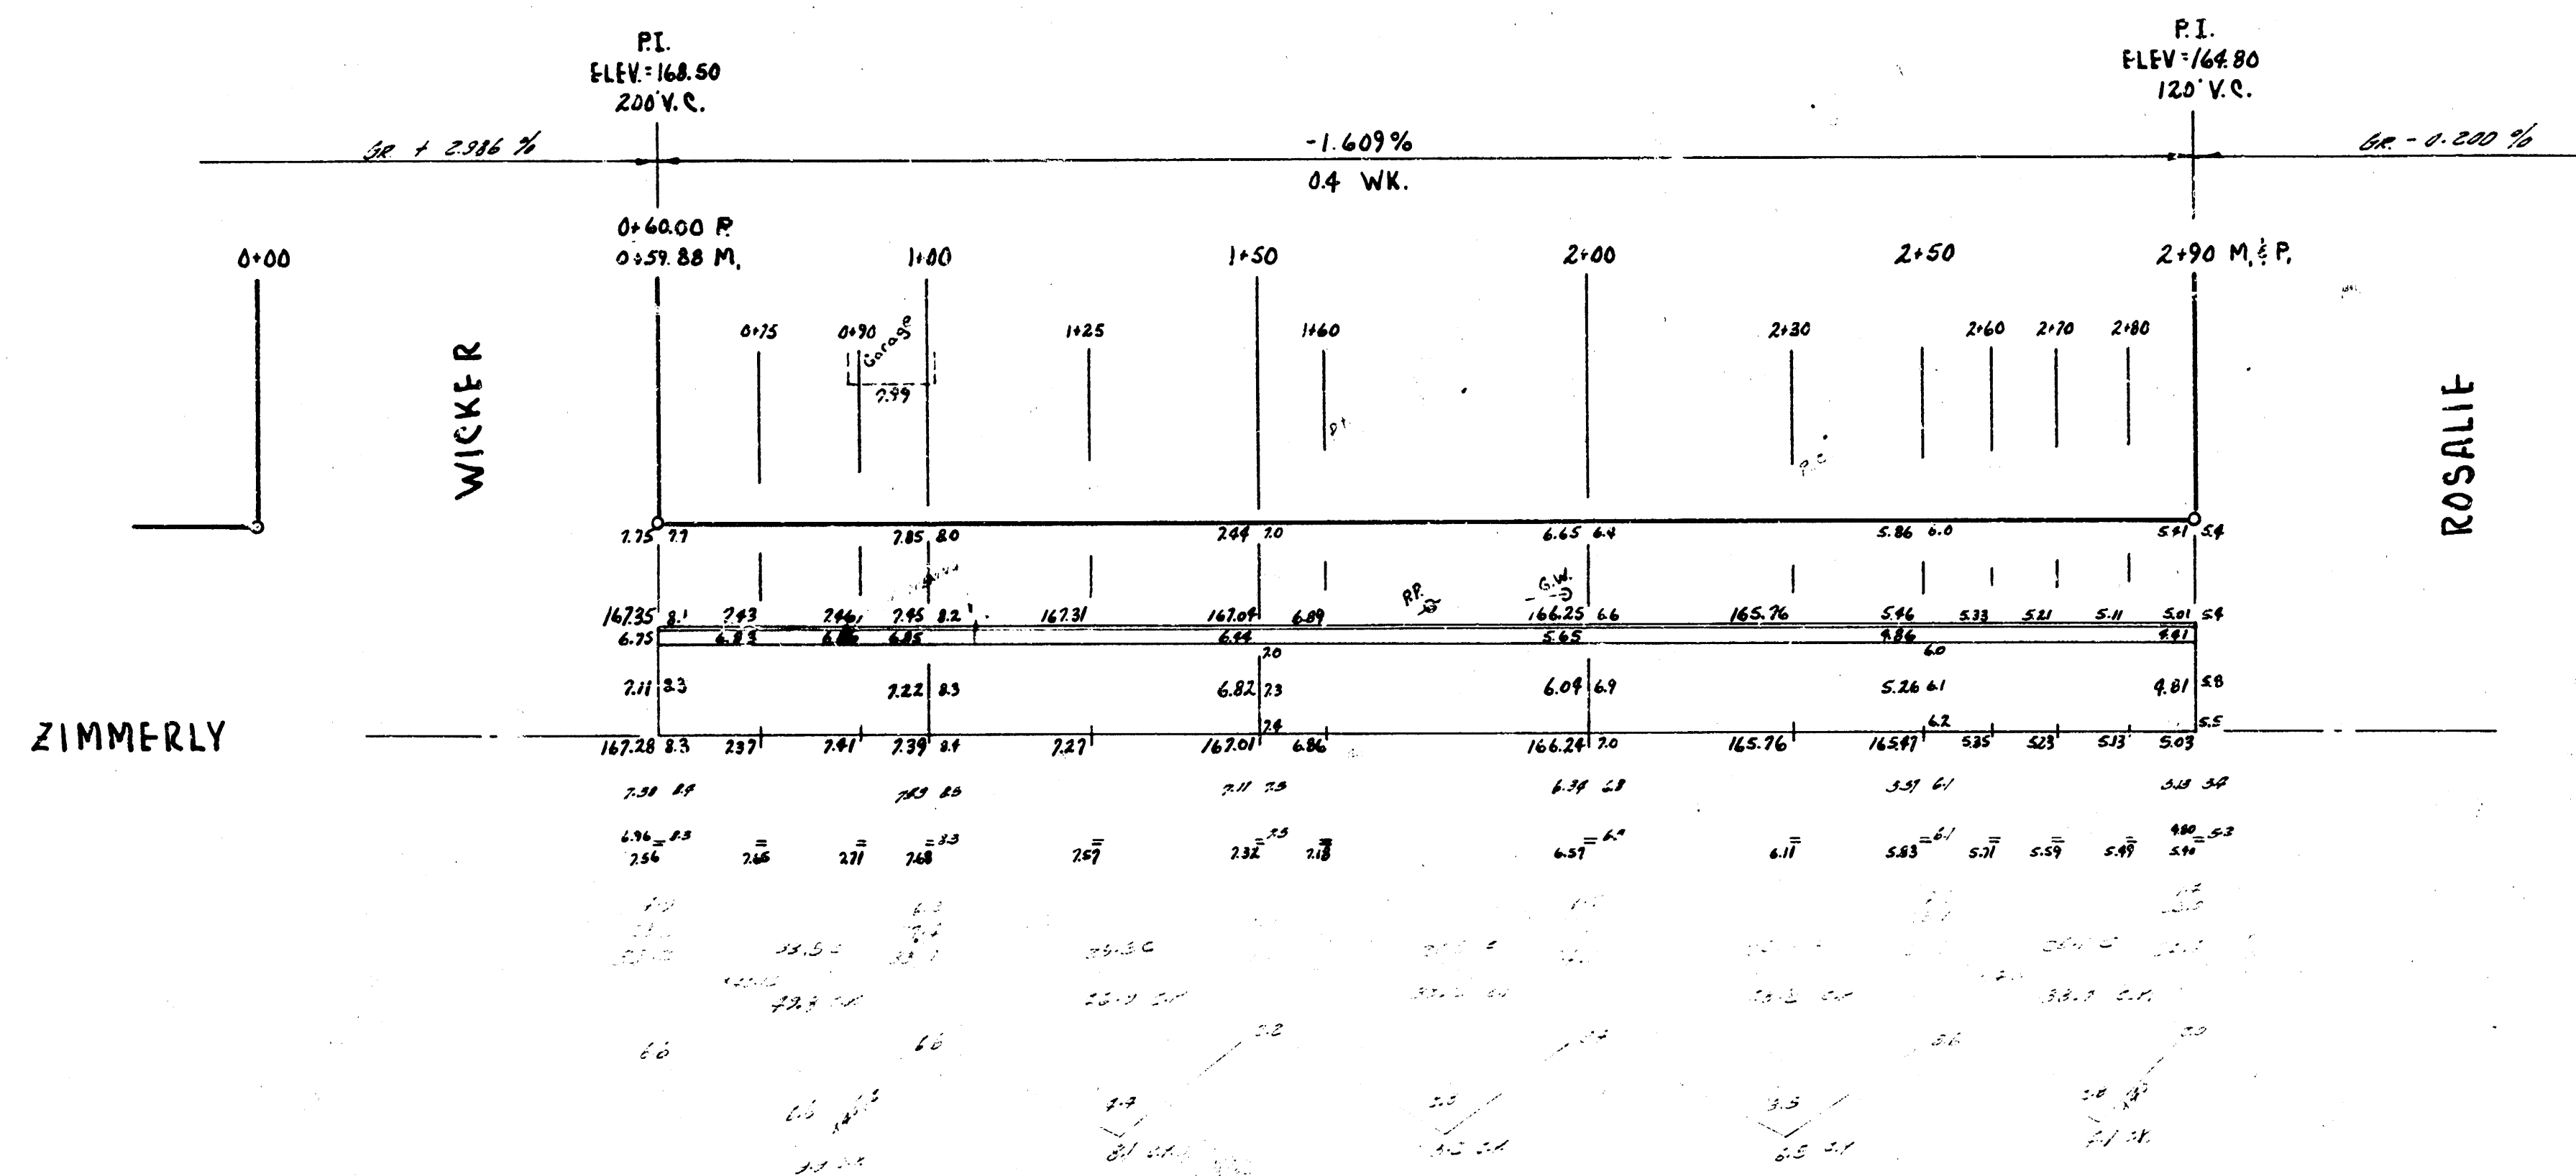



B.M. 158.08 "R" IN RITCHIE, W. LINE BLACKWILL, N. CB. ZIMMERLY
 BASE LINE & STATIONING ON NORTH PROPERTY LINE.

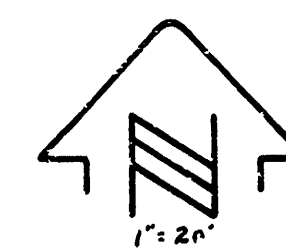


NOTE TO CONTRACTOR
 This project will be constructed under the supervision of the CITY ENGINEER and conforming to the SPECIFICATIONS of the CITY OF WICHITA. The CONTRACTOR will reimburse the City of Wichita for all cost of Engineering, Plans, and Inspection.

ESTIMATE OF QUANTITIES
 NO QUANTITIES FURNISHED IN ESTIMATE

QUANTITY	UNIT	ITEM	PAID QUANTITIES

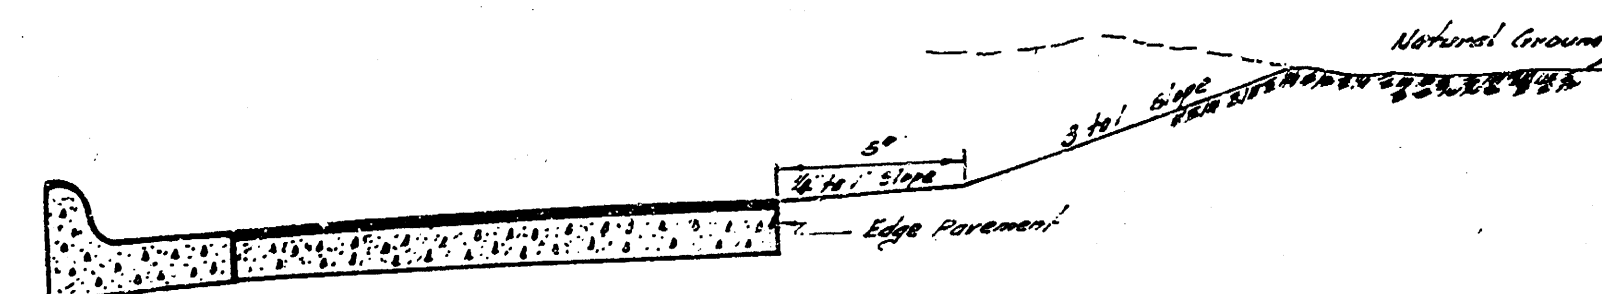

TYPICAL SECTION
 10' Scale

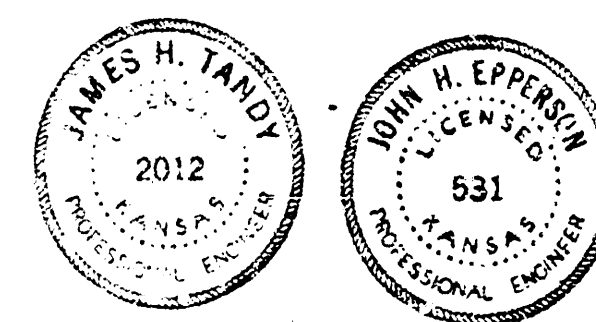

N 1/2 ZIMMERLY ST.
 E.L. WICKER - W.L. ROSALIE
 13-2-15 A.C.
CITY OF WICHITA, KANSAS
 B.E. SMITH CITY ENGINEER
 DATE: PRIVATE CONTRACT