


B.M. 158.08 "E" IN RITCHIE N.L. BLACKHILL H.C.B. ZIMMERLY

ESTIMATE OF QUANTITIES			
NO. DRIVWAYS FIGURED IN ESTIMATE			
QUANTITY	UNIT	ITEM	QUANTITY
328.3	Sq. Yd.	Ramp Conc. Pavt.	328.3
2280	Lin. Ft.	Comb. Co. & Gutters	227.6
357.5	Cu. Yd.	Excavation	356.7
11820	Lbs.	Paint Steel	1150.0

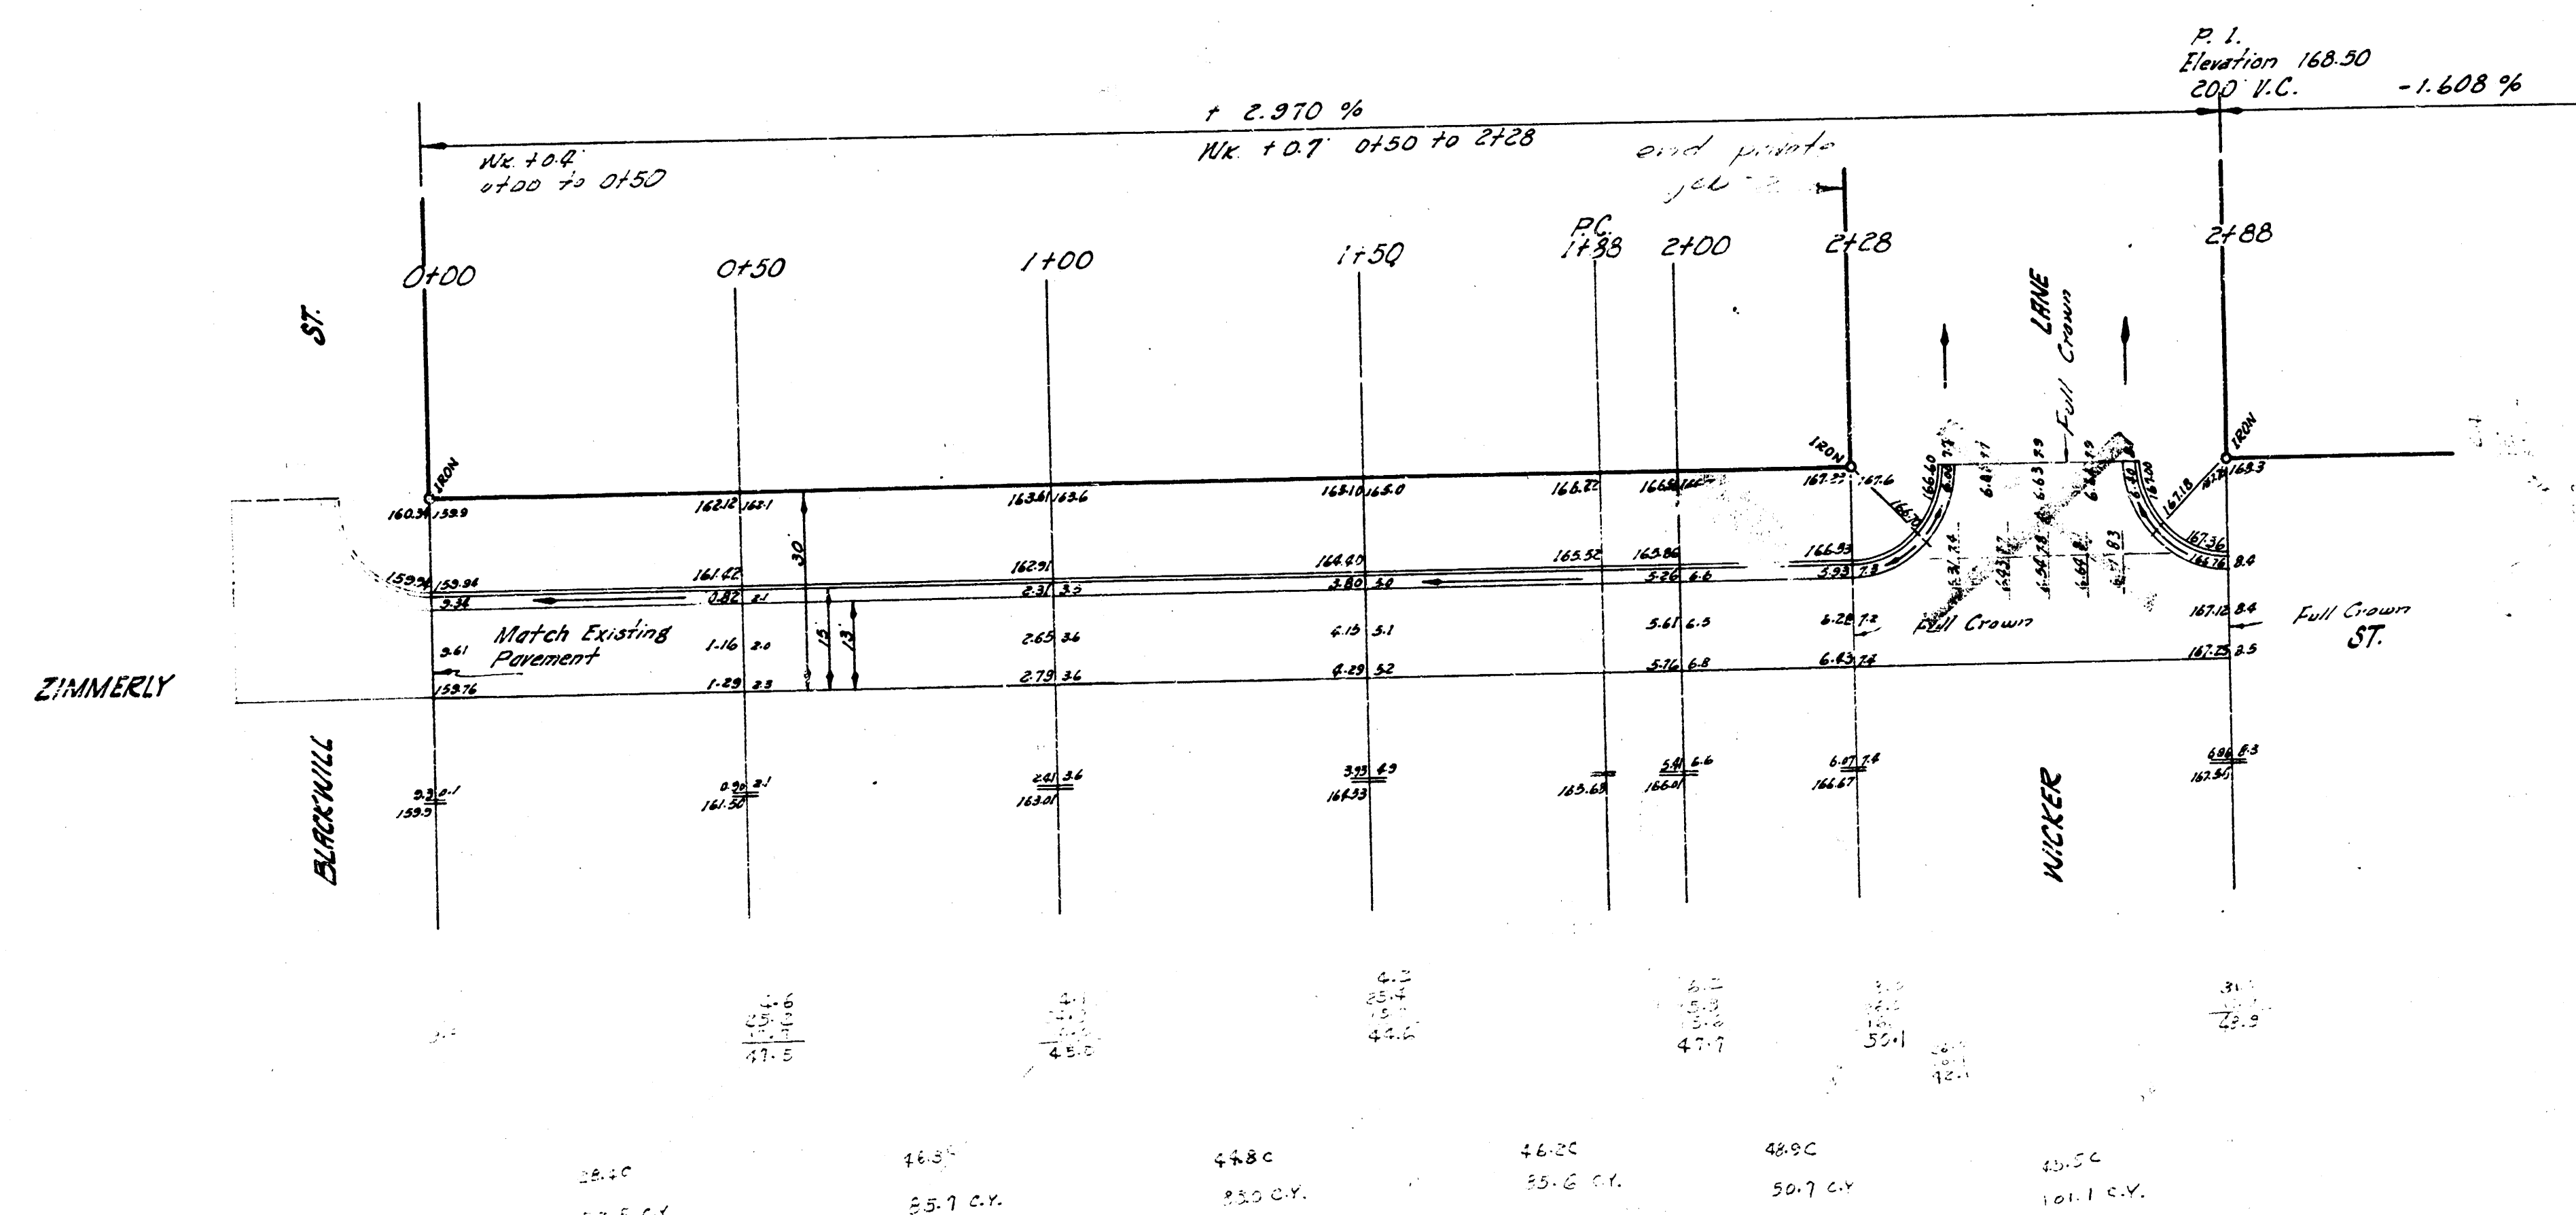

ZIMMERLY ST.
 E.L. BLACKHILL TO W.L. WICKER
 13-2-15 A.C.
 CITY OF WICHITA, KANSAS
 B.E. SMITH CITY ENGINEER
 SEPT. 1958 PRIVATE JOB

