


Survey 353  
 Plan C-4  
 Checked ST

B.M. 102.96 Iron in Thimble & Greenwood, S.S. Zimmerly.  
 Stationing on E

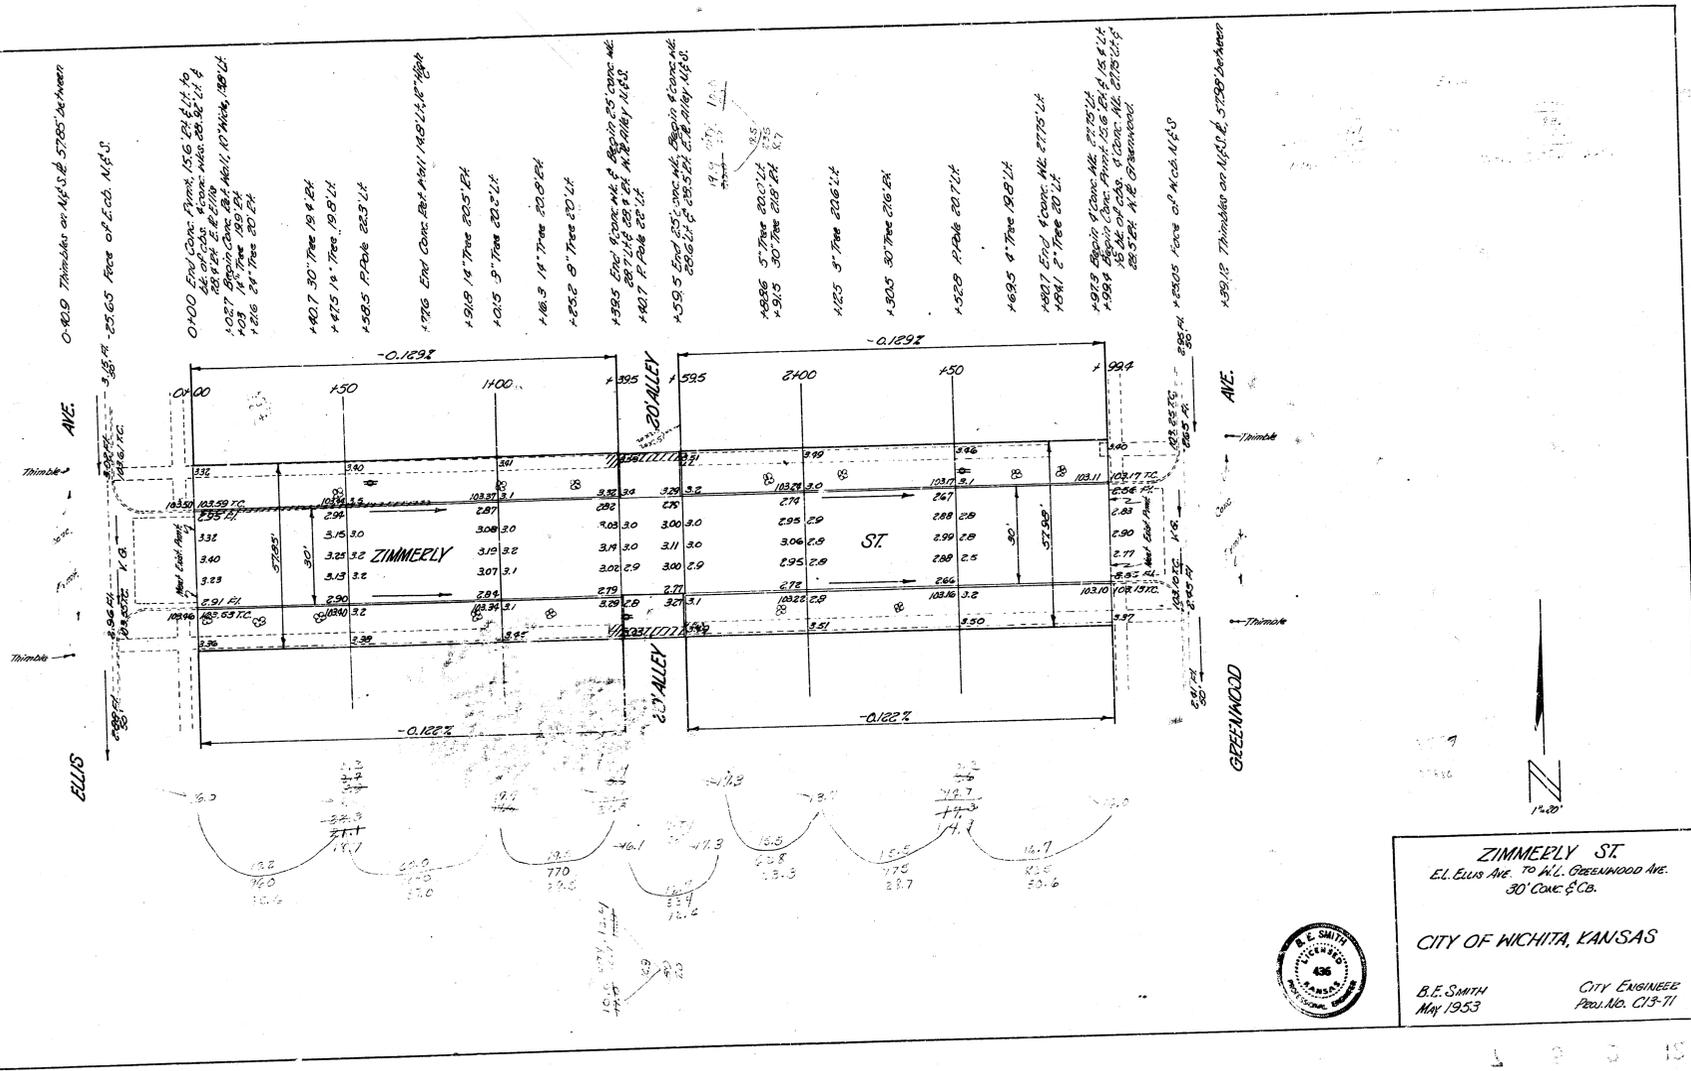

**ZIMMERLY ST**  
 E.L. Ellis Ave TO W.L. GREENWOOD AVE.  
 30' CONC. & C.C.  
**CITY OF WICHITA, KANSAS**  
 B.E. SMITH  
 May 1953  
 CITY ENGINEER  
 Proj. No. C13-71



1 2 3 15