


Surveyed & Checked  
 B.L. 10/17/66  
 L.S. 10/17/66  
 Checked

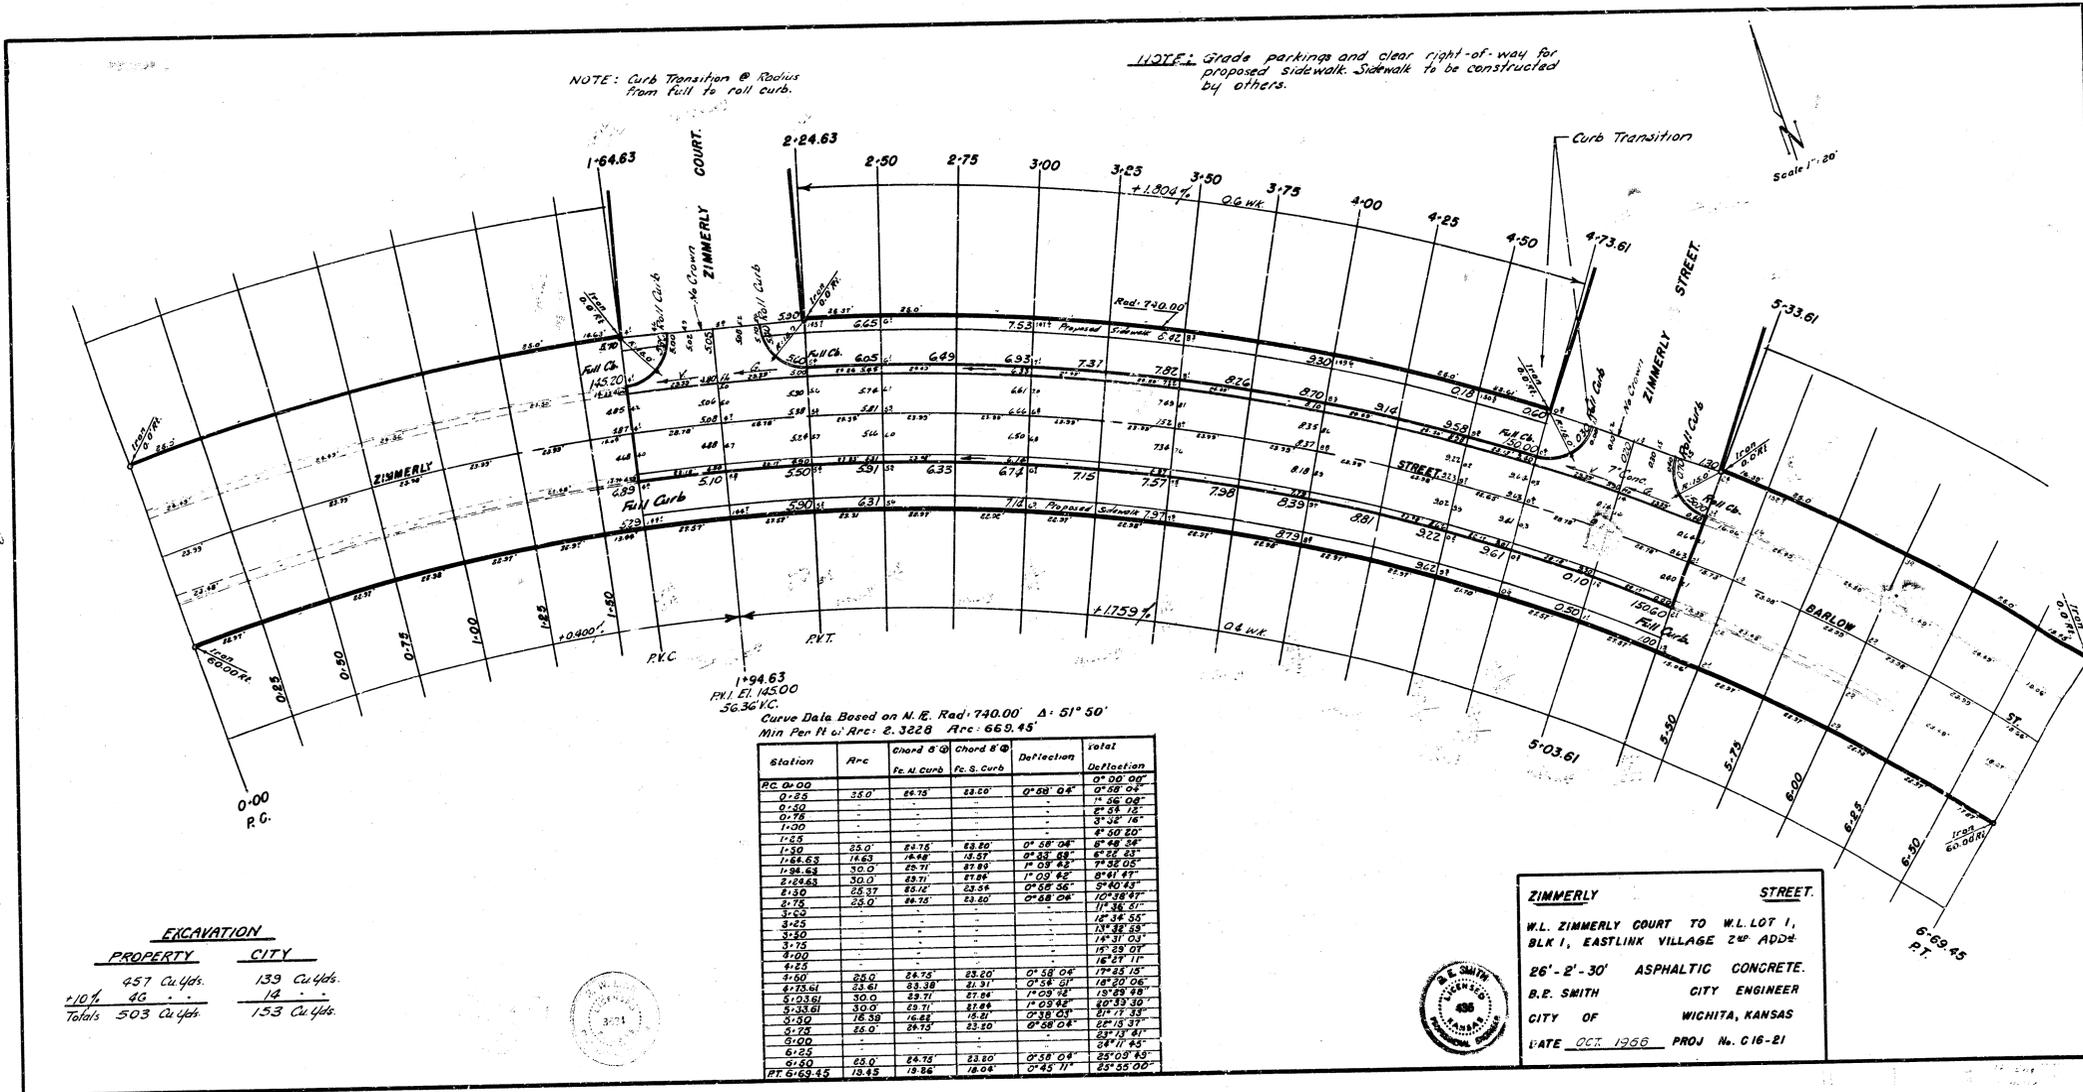

NOTE: Curb Transition @ Radius from full to roll curb.

11021.1 Grade parking and clear right-of-way for proposed sidewalk. Sidewalk to be constructed by others.

Scale 1" = 20'

PVI EL. 14500  
 56.36 V.C.  
 Curve Data Based on N.E. Rad. 740.00' Δ: 51° 50'  
 Min. Per. H.W. Arc: 8.3228 Arc: 669.45'

Station	Arc	Chord S. Curb	Chord N. Curb	Deflection	Offset

EXCAVATION	
PROPERTY	CITY
457 Cu Yds.	133 Cu Yds.
+10% 46	14
Totals 503 Cu Yds.	153 Cu Yds.

**ZIMMERLY STREET.**  
 W.L. ZIMMERLY COURT TO W.L. LOT 1,  
 BLK 1, EASTLINK VILLAGE 2ND ADDN  
 26'-2'-30" ASPHALTIC CONCRETE.  
 B.E. SMITH CITY ENGINEER  
 CITY OF WICHITA, KANSAS  
 DATE OCT. 1966 PROJ. No. C16-21

