


BM 156.03 SE Cor. Conc. Porch Mos. 1053 Christine
BM 155.32 SE Cor. Conc. Porch Mos 1053 Pineridge
BM 147.73 "6" in Globe W. end SW Rad. Zimmerly & Silverdale

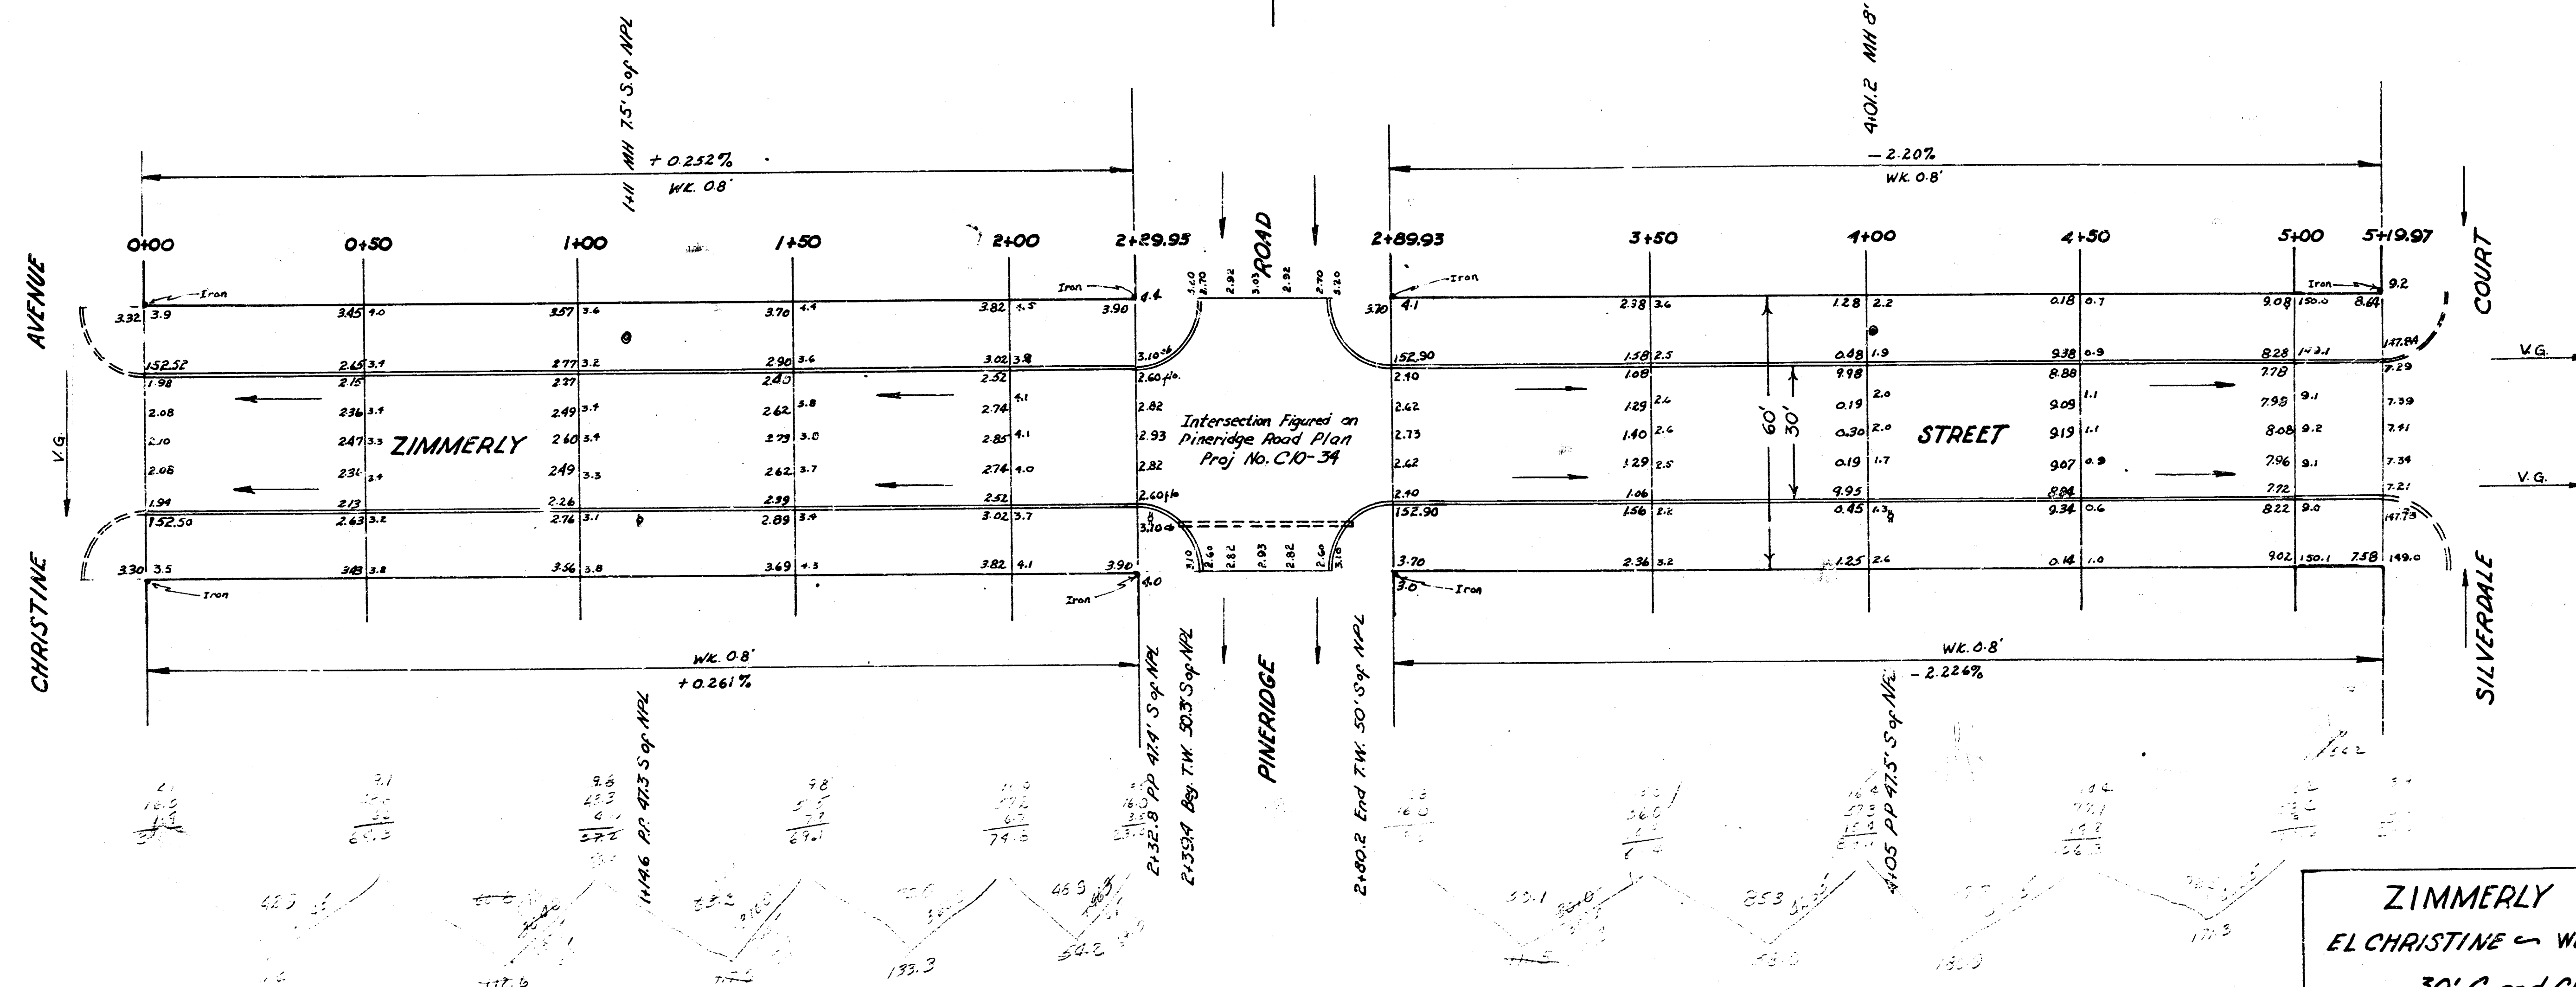

ZIMMERLY ST.
EL CHRISTINE ~ WL SILVERDALE
30' C. and Cb.
City of Wichita Kansas
LK White City Engineer
Feb. 1951 Proj. No. C10-219

