
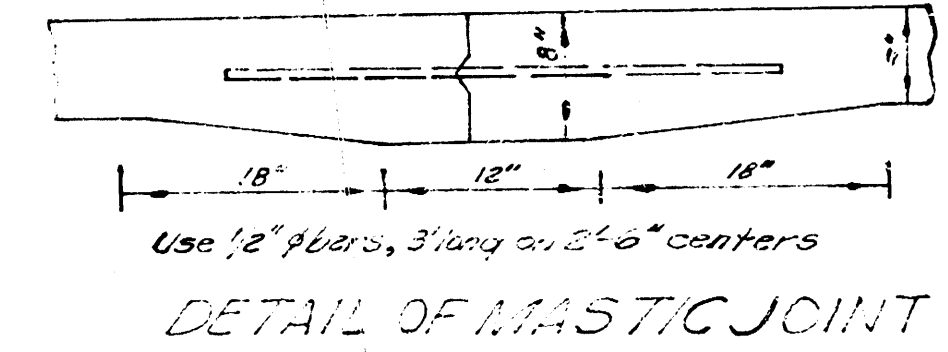


DATA: SING LOSS E END RETURN SE CORNER Zimmerly & Yale Elev 133.35
 DATA: SING LOSS E END RETURN SE CORNER Zimmerly & Clinton Elev 135.73
 Base Line = 30' N of S.E. Zimmerly


Note: Bushes, trees, whose dia. are 3" or less, will be considered part of existing excavation.

Note: All lines to be driven 6" below finish grade

BAR M. Mueller Fire Plug S.W. Corner Clinton & Zimmerly Elev 146.75

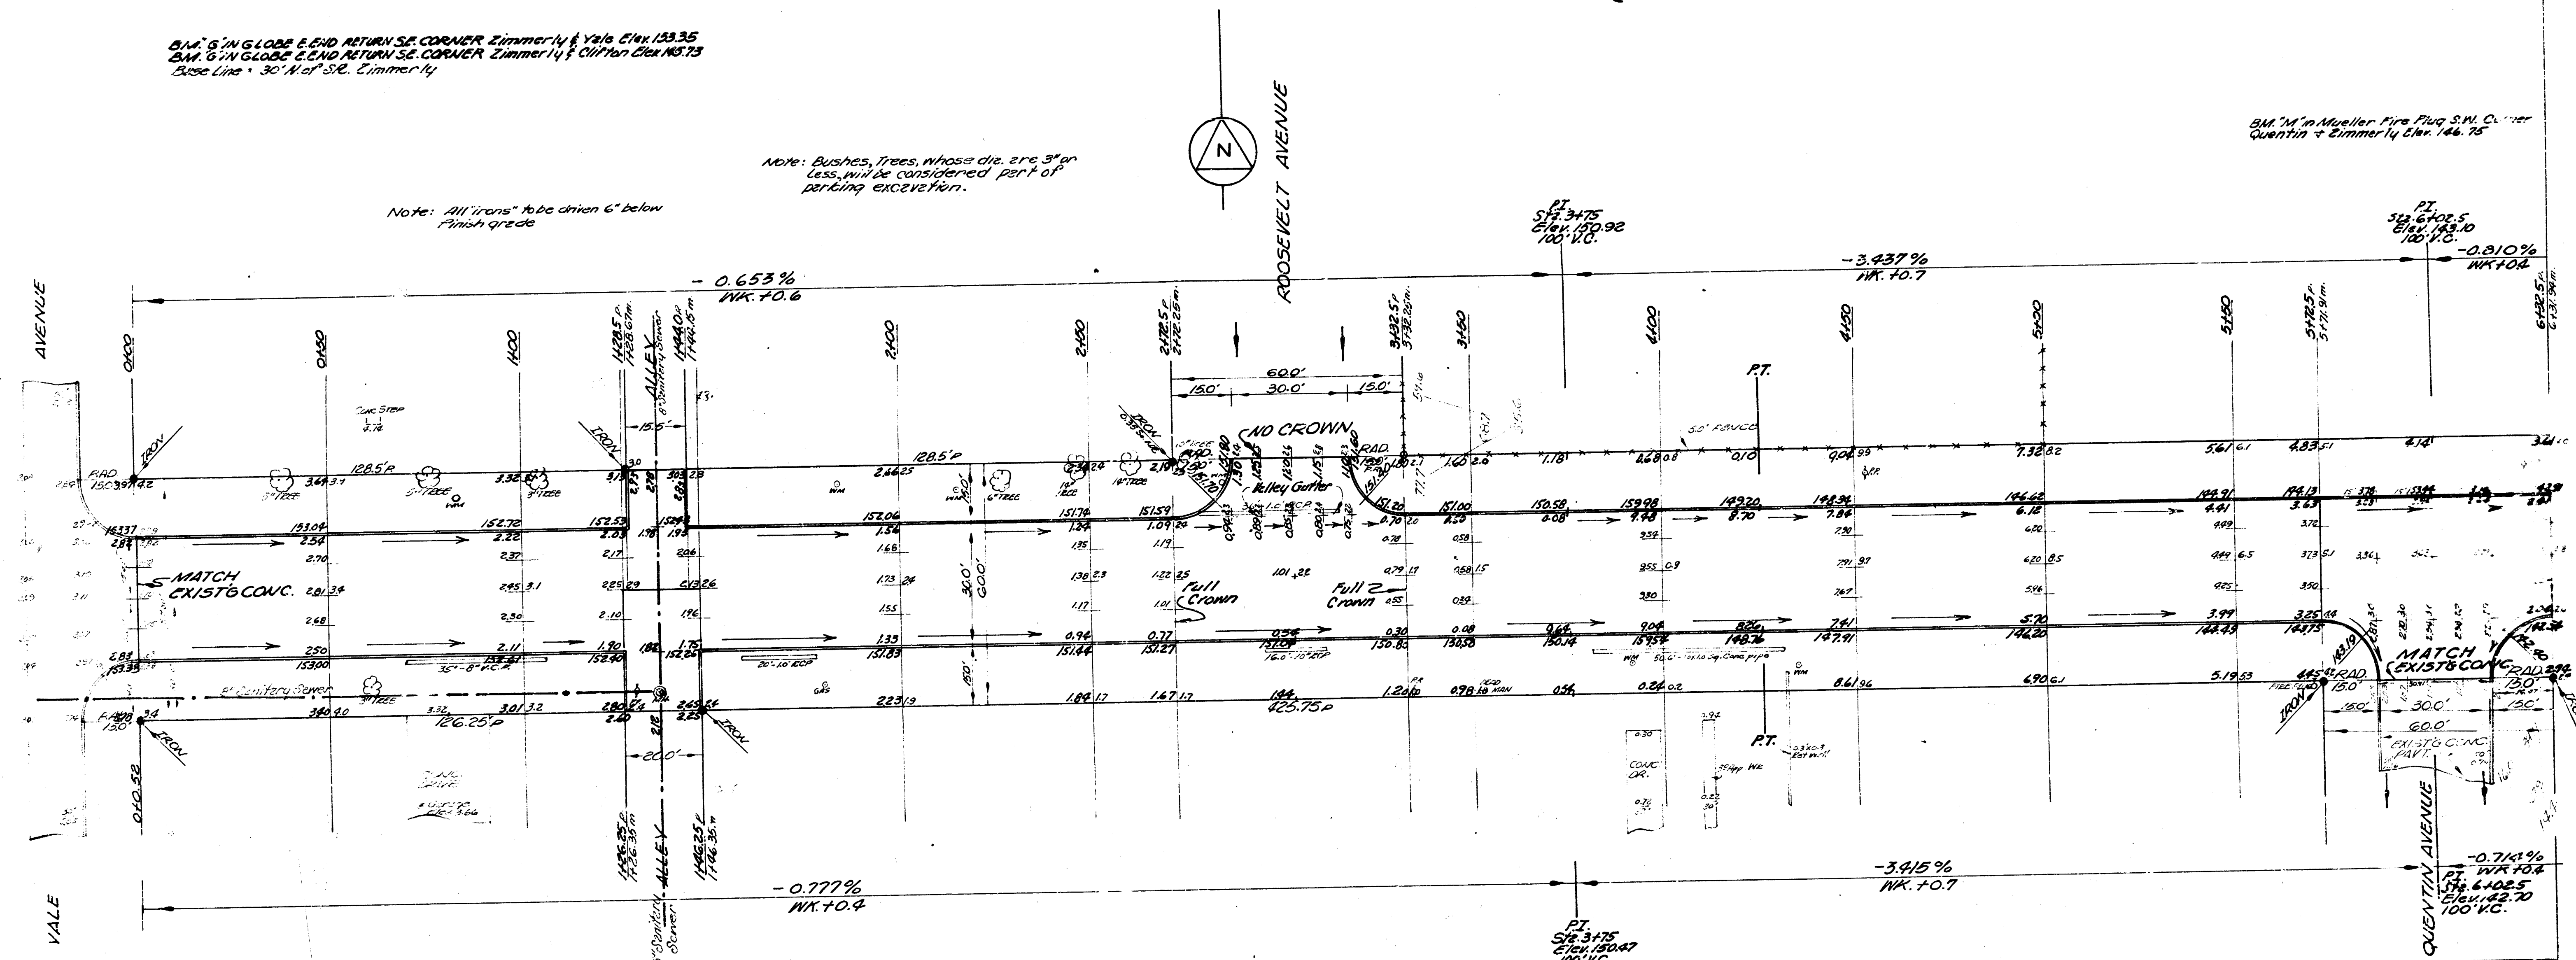

NOTE: TO CONTRACTOR & FIELD ENGINEER, All existing pipes to be disposed of in accordance with City Engineer

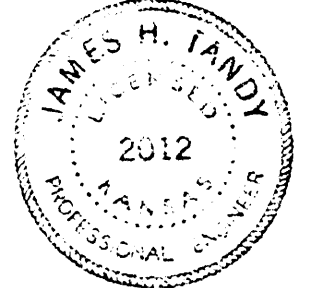

ZIMMERLY AVENUE
 EL. YALE to EL CLINTON
 300' CONC + CB.
 CITY OF WICHITA, KANSAS
 B.E. SMITH CITY ENGINEER
 DATE: JUNE, 1958 PROJ. NO. C17-143

Sheet 1/2