


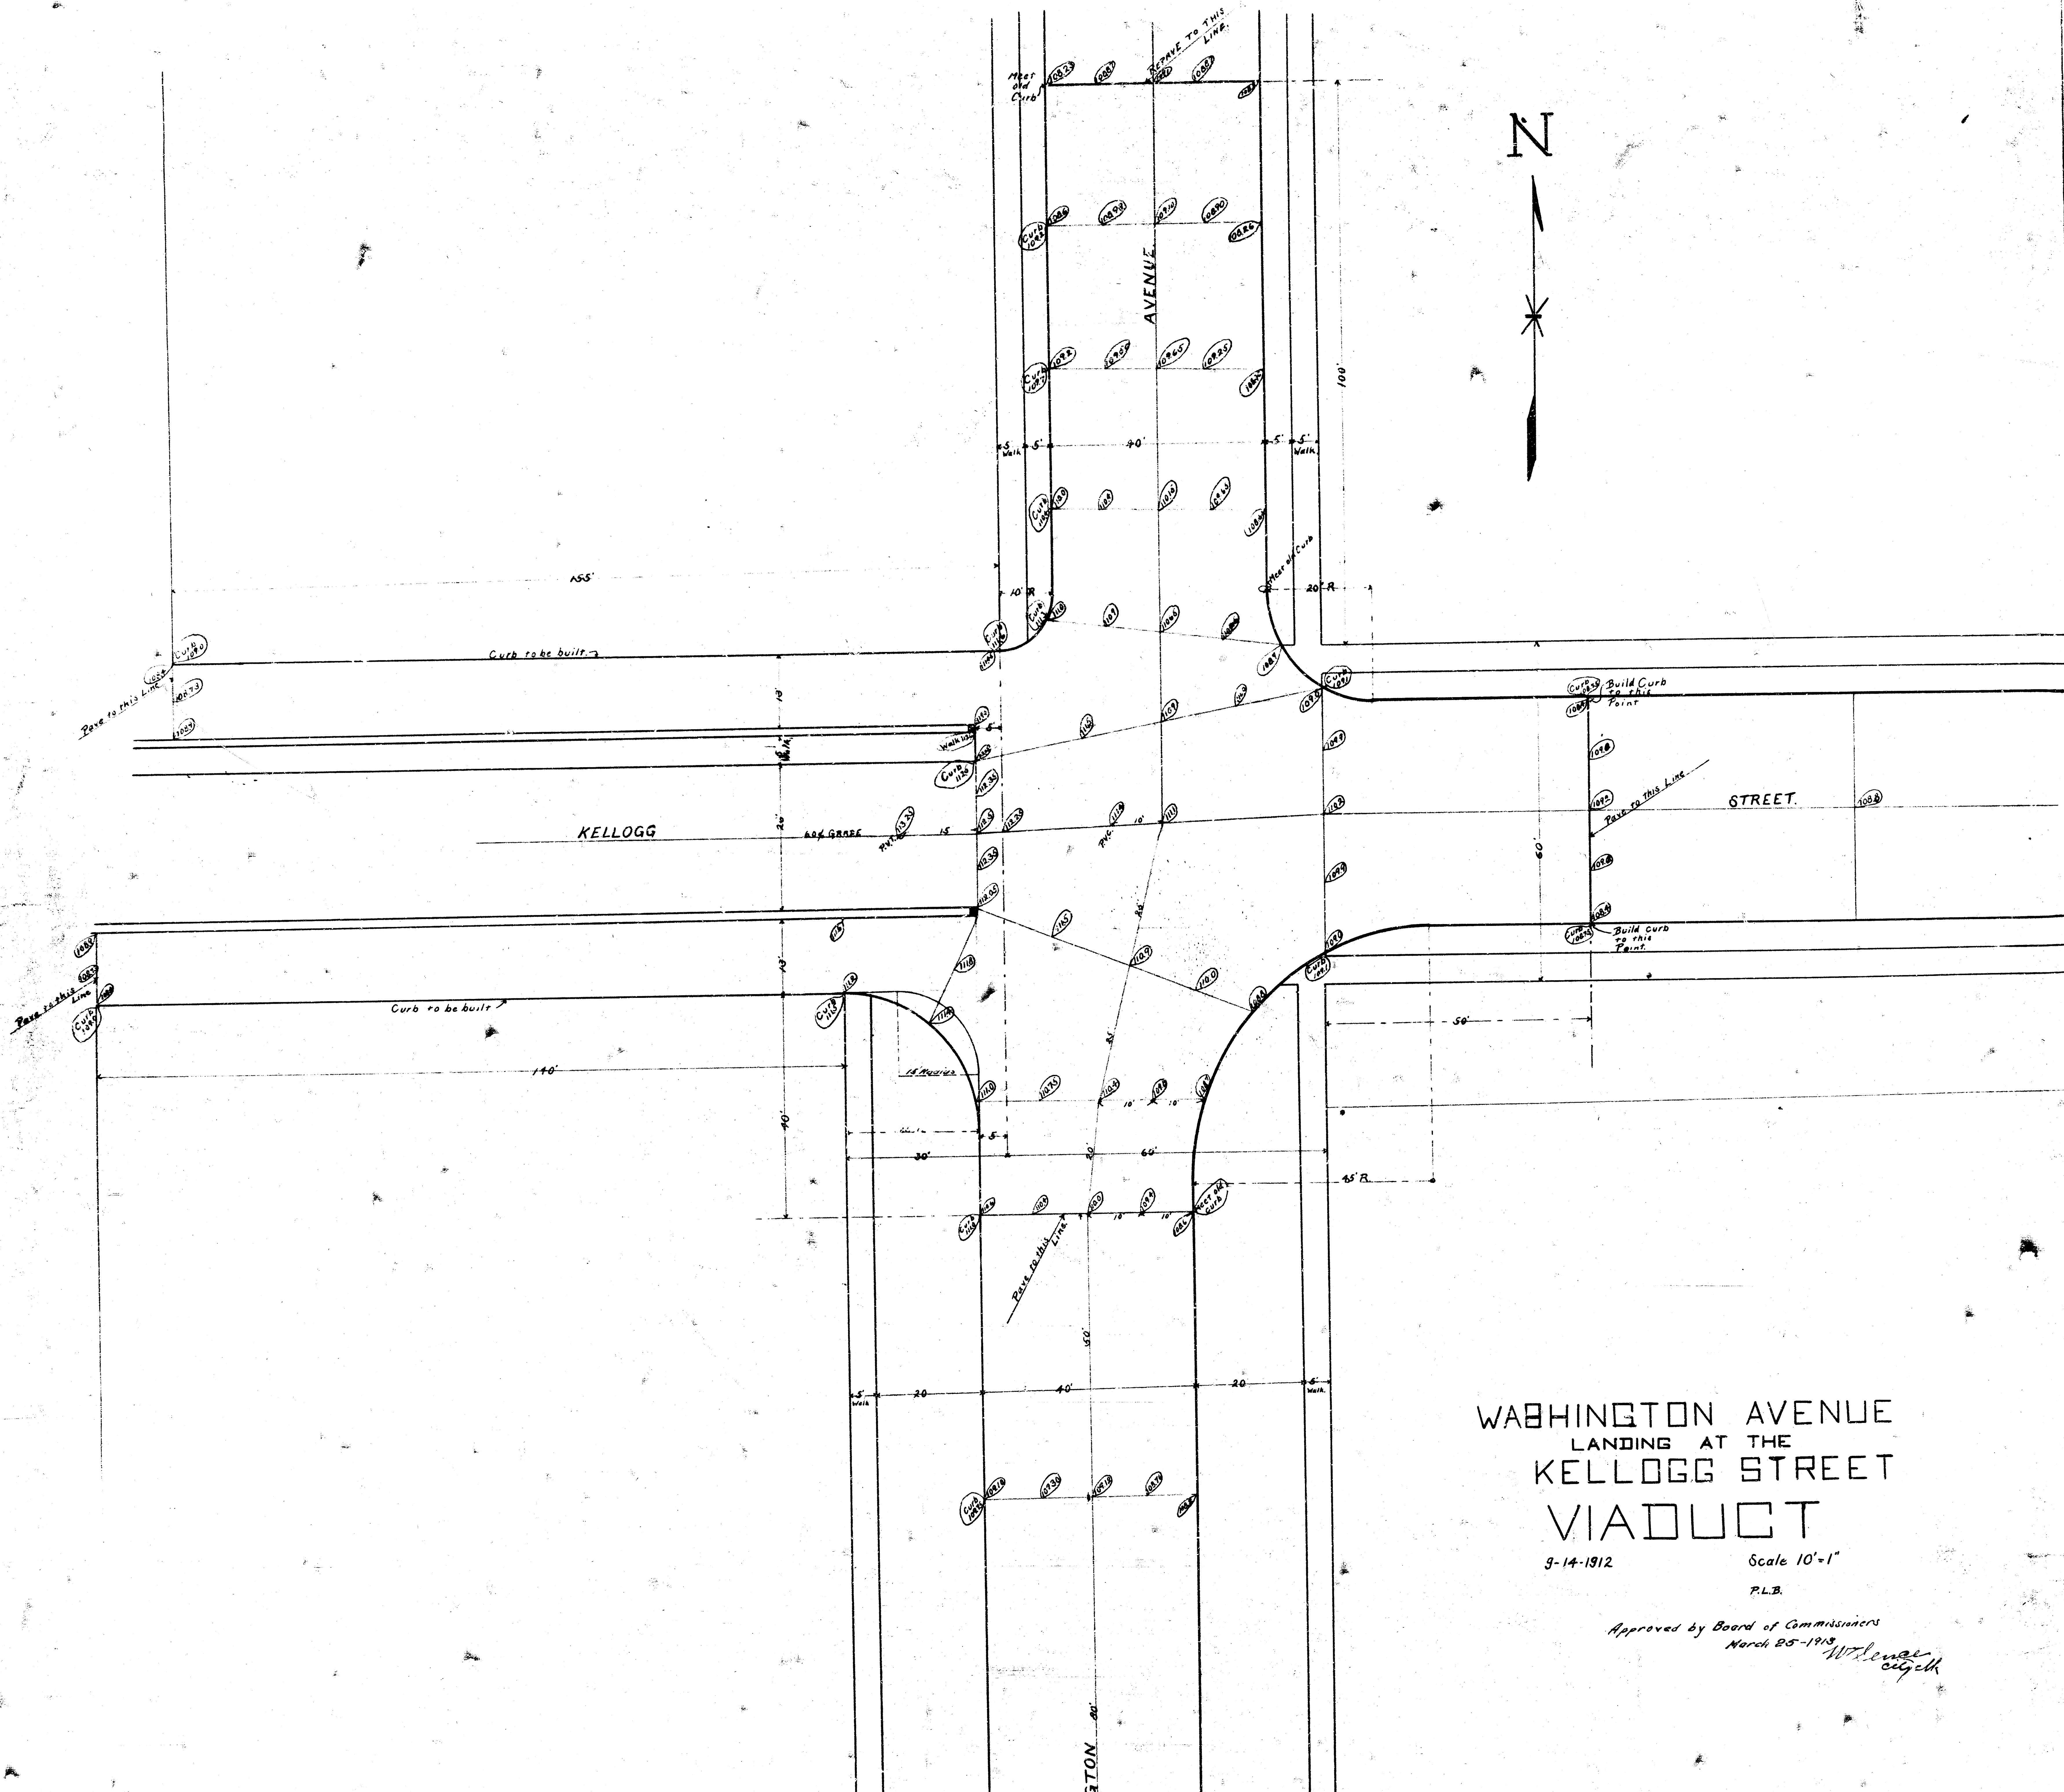

WASHINGTON AVENUE
LANDING AT THE
KELLOGG STREET
VIADUCT

3-14-1912

Scale 10'-1"

P.L.B.

Approved by Board of Commissioners
March 25-1912

W. L. B. C. G. H.