
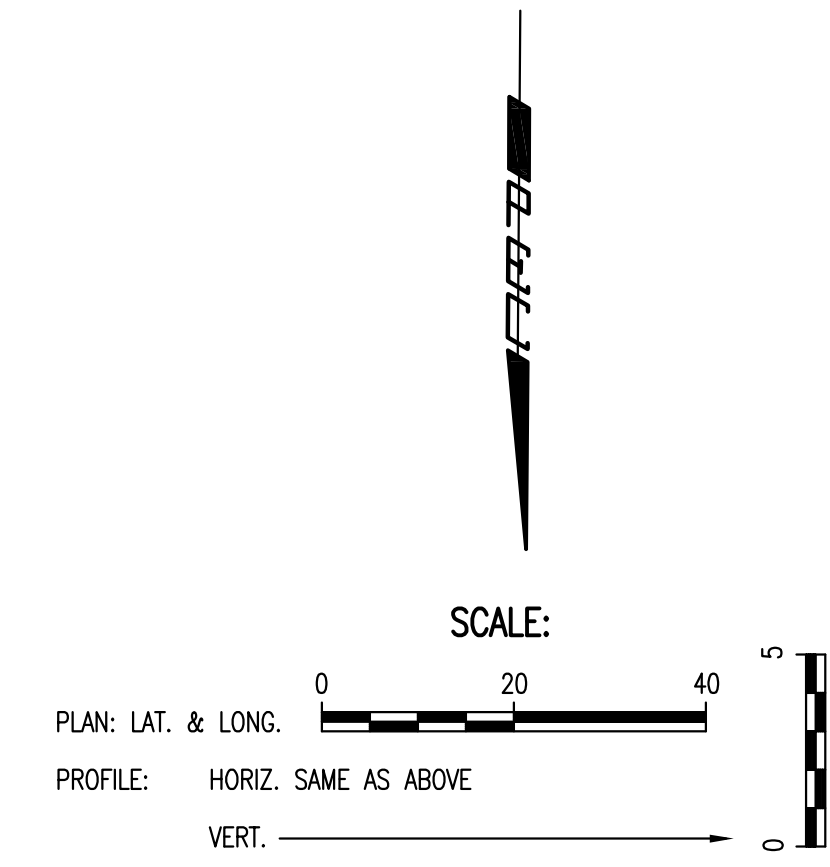


PLAN	CHECKED	BY	DATE
	CHECKED		


PROFILE	CHECKED	BY	DATE
	CHECKED		

Sowed: 09-11-2007 3:32:18 PM by BRB
 Plot Scale: 1:20 09-12-2007 7:40:41 AM by BIS
 09-2007 07150 000 07150-000-C-SWSLINES-2

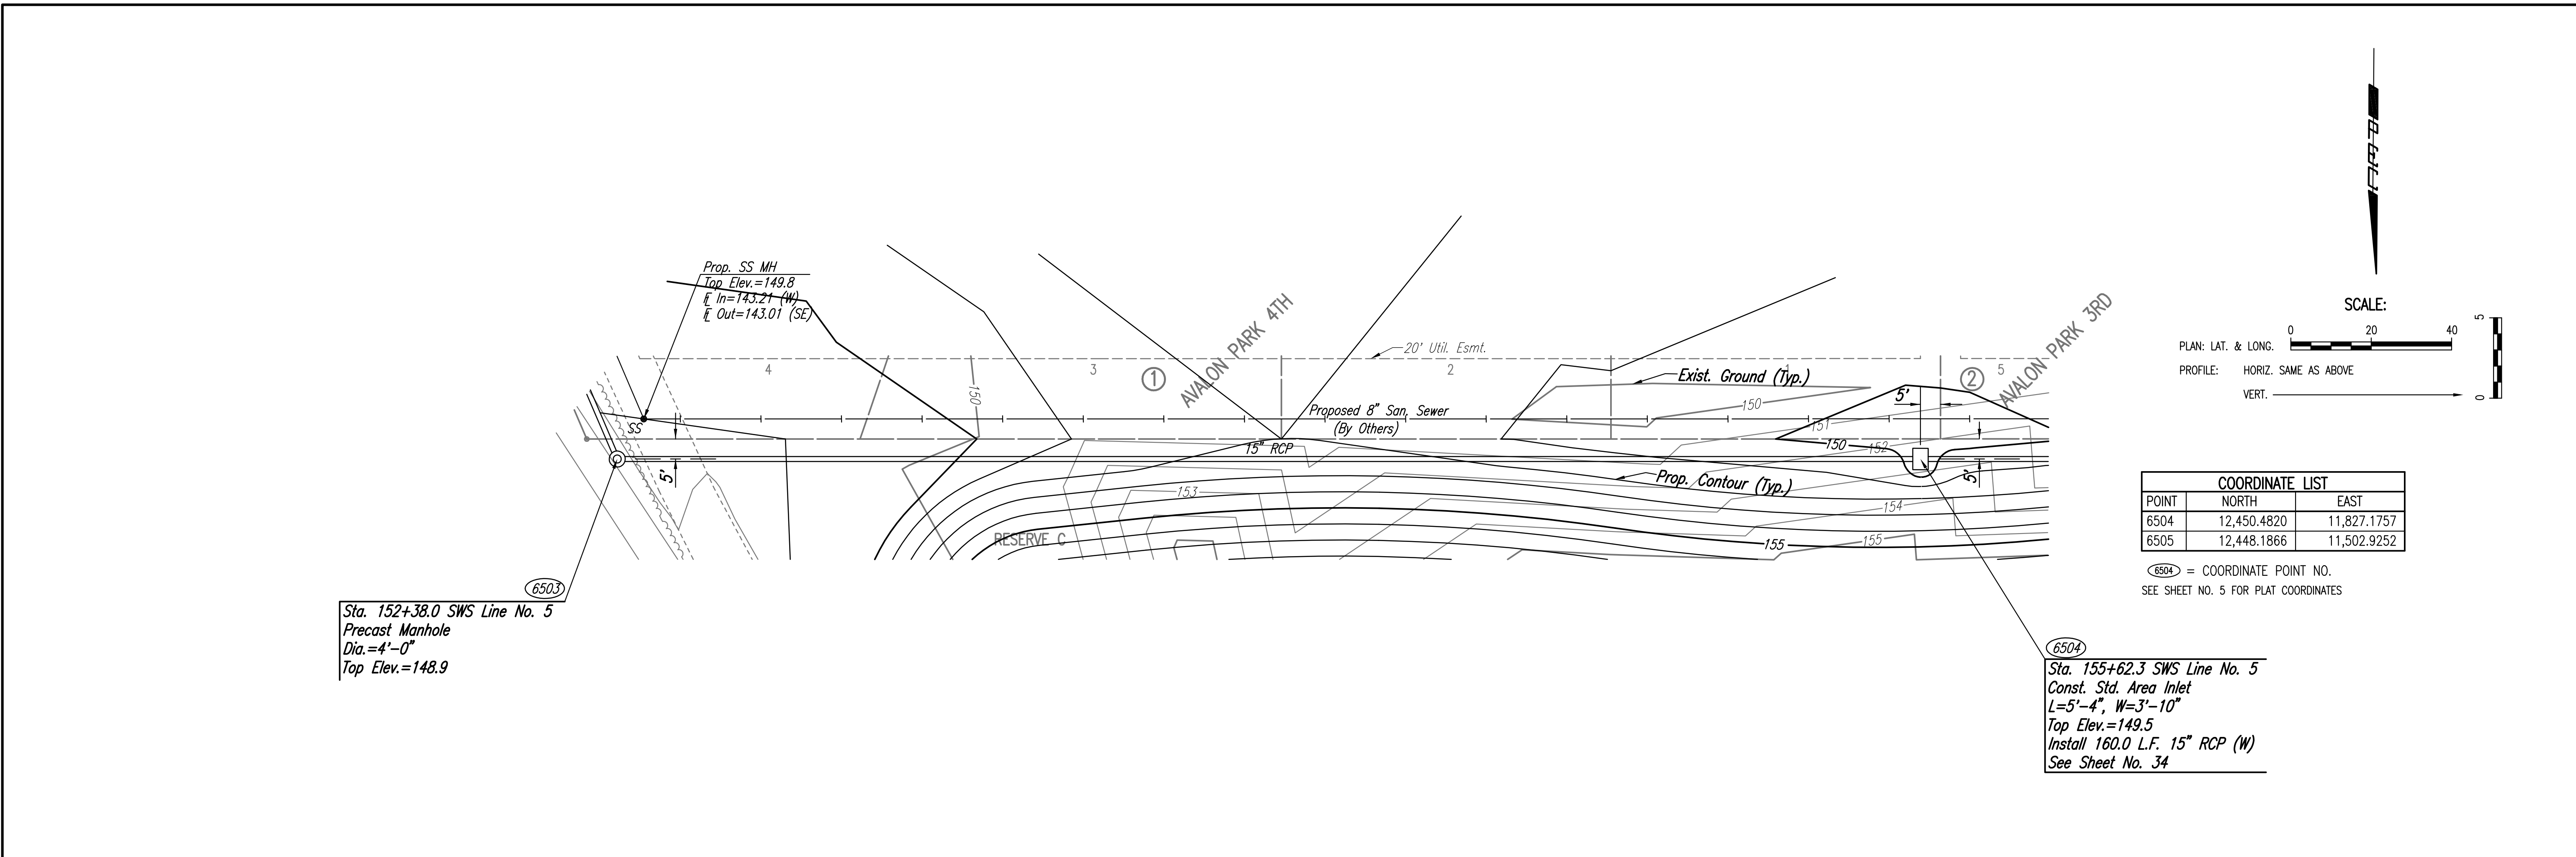

COORDINATE LIST		
POINT	NORTH	EAST
6504	12,450.4820	11,827.1757
6505	12,448.1866	11,502.9252

6504 = COORDINATE POINT NO.
 SEE SHEET NO. 5 FOR PLAT COORDINATES

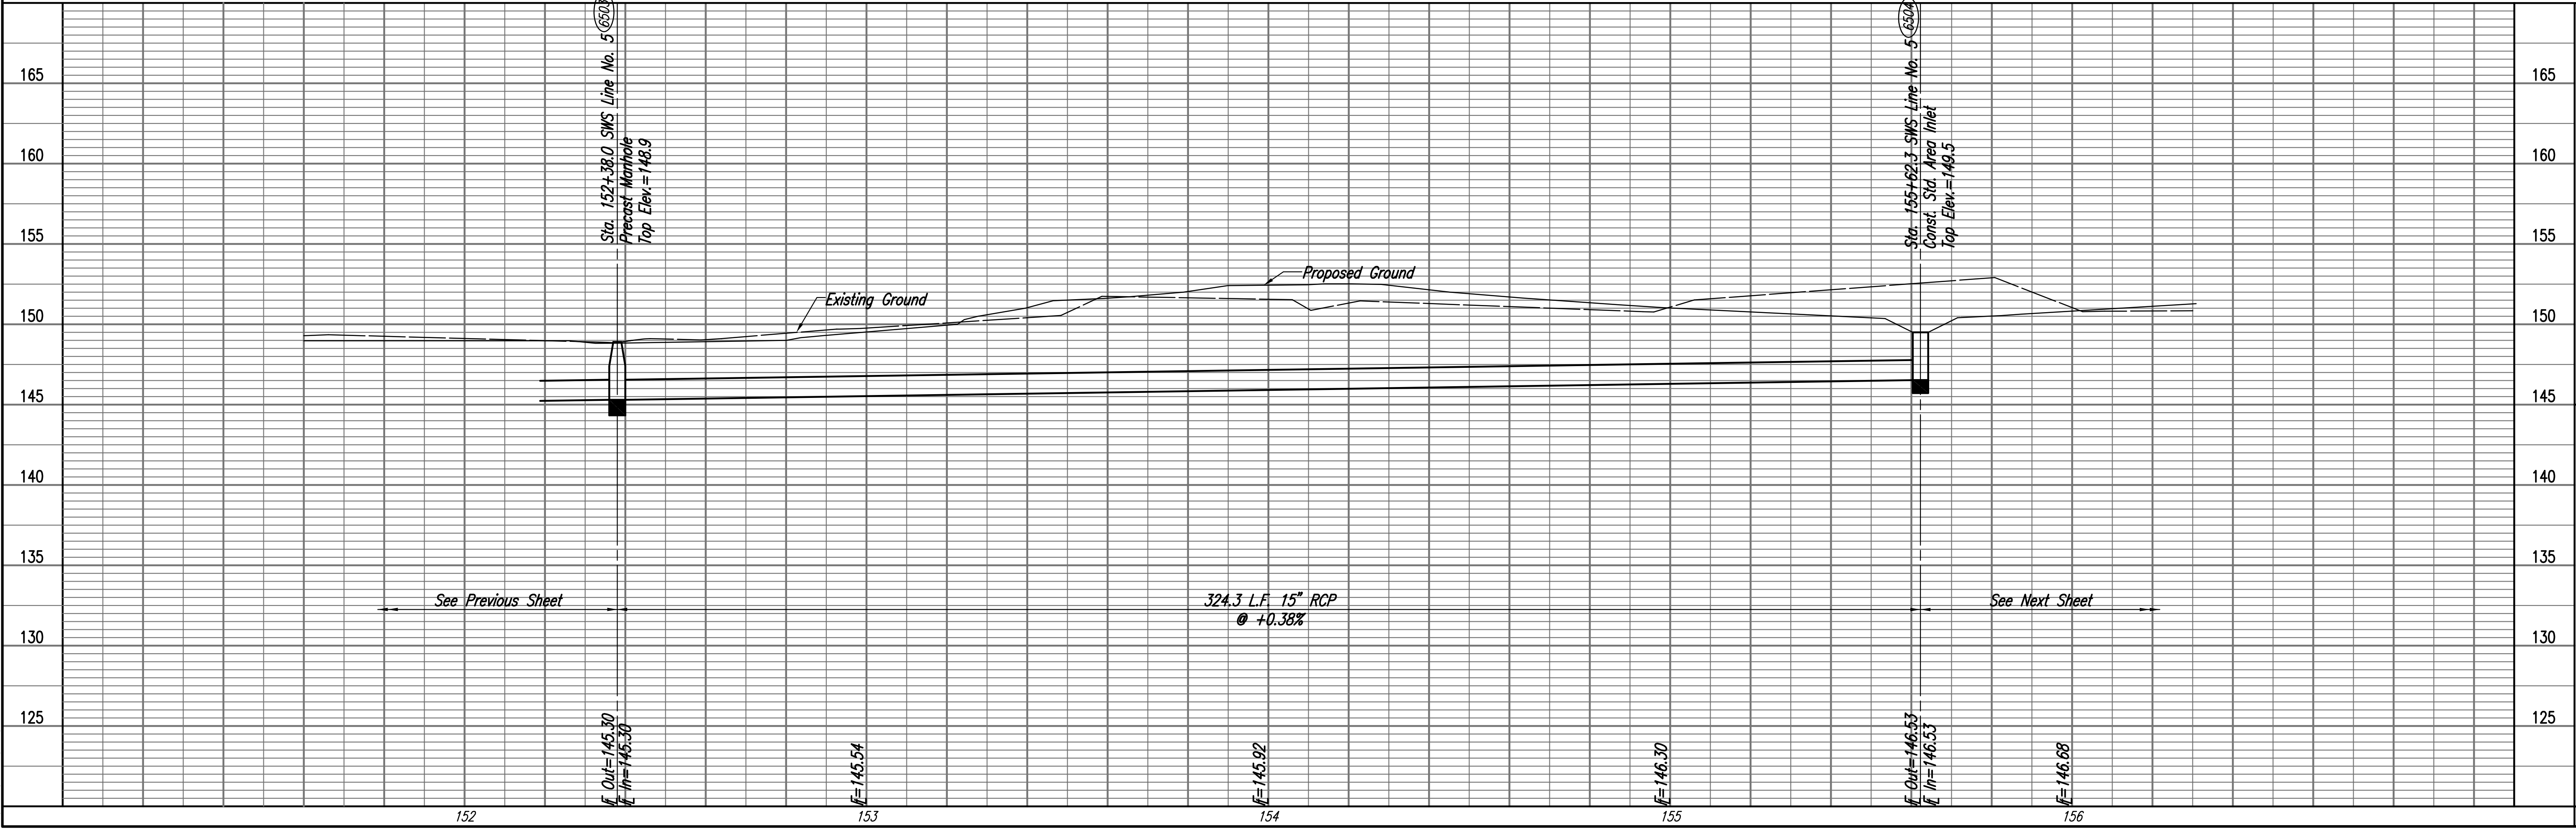

AVA LON PARK 3RD AND 4TH ADDITION-PHASE 1
SWS LINE NO. 5
 JAMES L. ARMOUR, P.E.-CITY ENGINEER
 CITY OF WICHITA PROJECT NO. 472-84441

Professional Engineering Consultants, P.A.
 303 S. TORRES, WICHITA, KANSAS 67202
 316-262-2291 • FAX 316-262-3063

Designed By: BMM
 Drawn By: BUS, FAT
 Job No.: 35-07150-000
 Date: April 2007

Sheet 30 of 68